


EXISTING CONDITIONS & PROPOSED PLAN

BM PN 79 ELEV. 919.66  
 SQUARE CUT @ TOP OF N.E. BRIDGE WALL  
 STA. 187+03.05, 18.47' LT.

BM PN 185 ELEV. 919.57  
 SQUARE CUT @ TOP OF S.W. BRIDGE WALL  
 STA. 184+59.40, 18.31' RT.

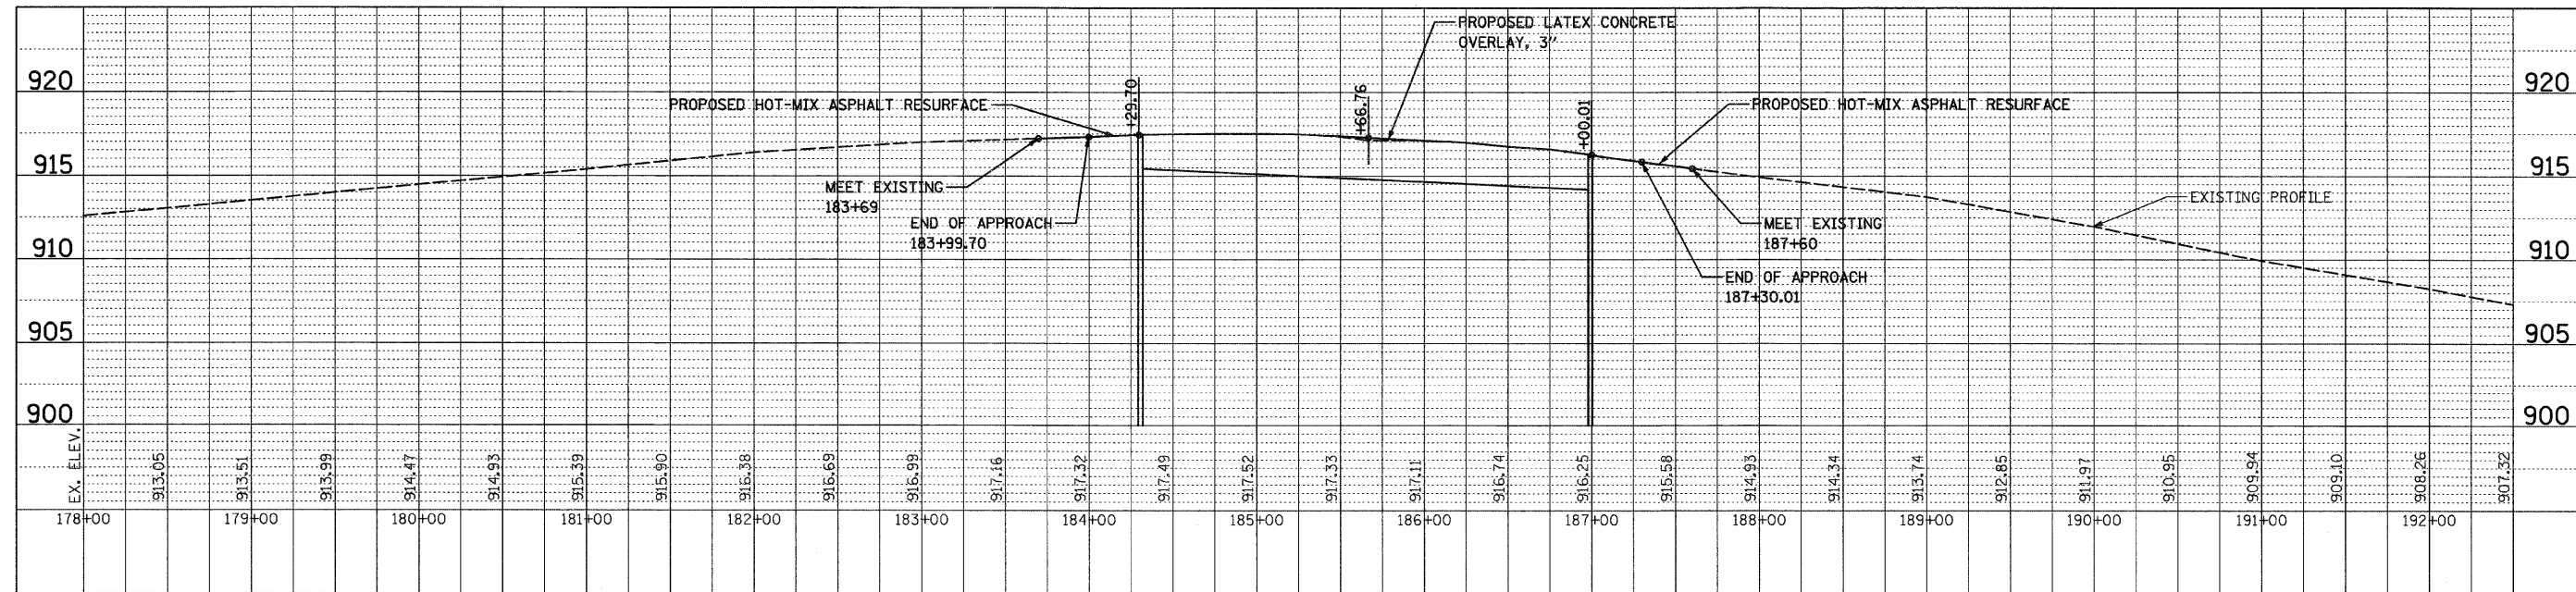

FILE NAME = 60072 pp.dgn  
 PLOT DATE = 1/15/2009

**CHRISTIAN-ROGE & ASSOCIATES, INC.**  
 ENGINEERS-PLANNERS-SURVEYORS  
 211 WEST WACKER DRIVE  
 CHICAGO, ILLINOIS 60606  
 PHONE: (312)372-2023 FAX: (312)372-5274

DESIGNED - S.J.P.	REVISED -
DRAWN - A.Y.	REVISED -
CHECKED - E.J.M.	REVISED -
DATE - JANUARY 15, 2009	REVISED -

STATE OF ILLINOIS  
 DEPARTMENT OF TRANSPORTATION

EXISTING CONDITIONS AND PROPOSED PLAN AND PROFILE  
 IL 72

SCALE: 1" = 50' SHEET NO. 1 OF 1 SHEETS STA. 179+00 TO STA. 194+00

F.A.P. RTE. 341	SECTION N-4-C-1	COUNTY KANE	TOTAL SHEETS 32	SHEET NO. 6
CONTRACT NO. 60D72				
FED. ROAD DIST. NO. 1 ILLINOIS FED. AID PROJECT				