


ROUTE	SECTION	COUNTY	TOTAL SHEETS	SHEET NUMBER
VARIOUS	2008-053 BP	VARIOUS	54	31

CONTRACT NO. 60F04

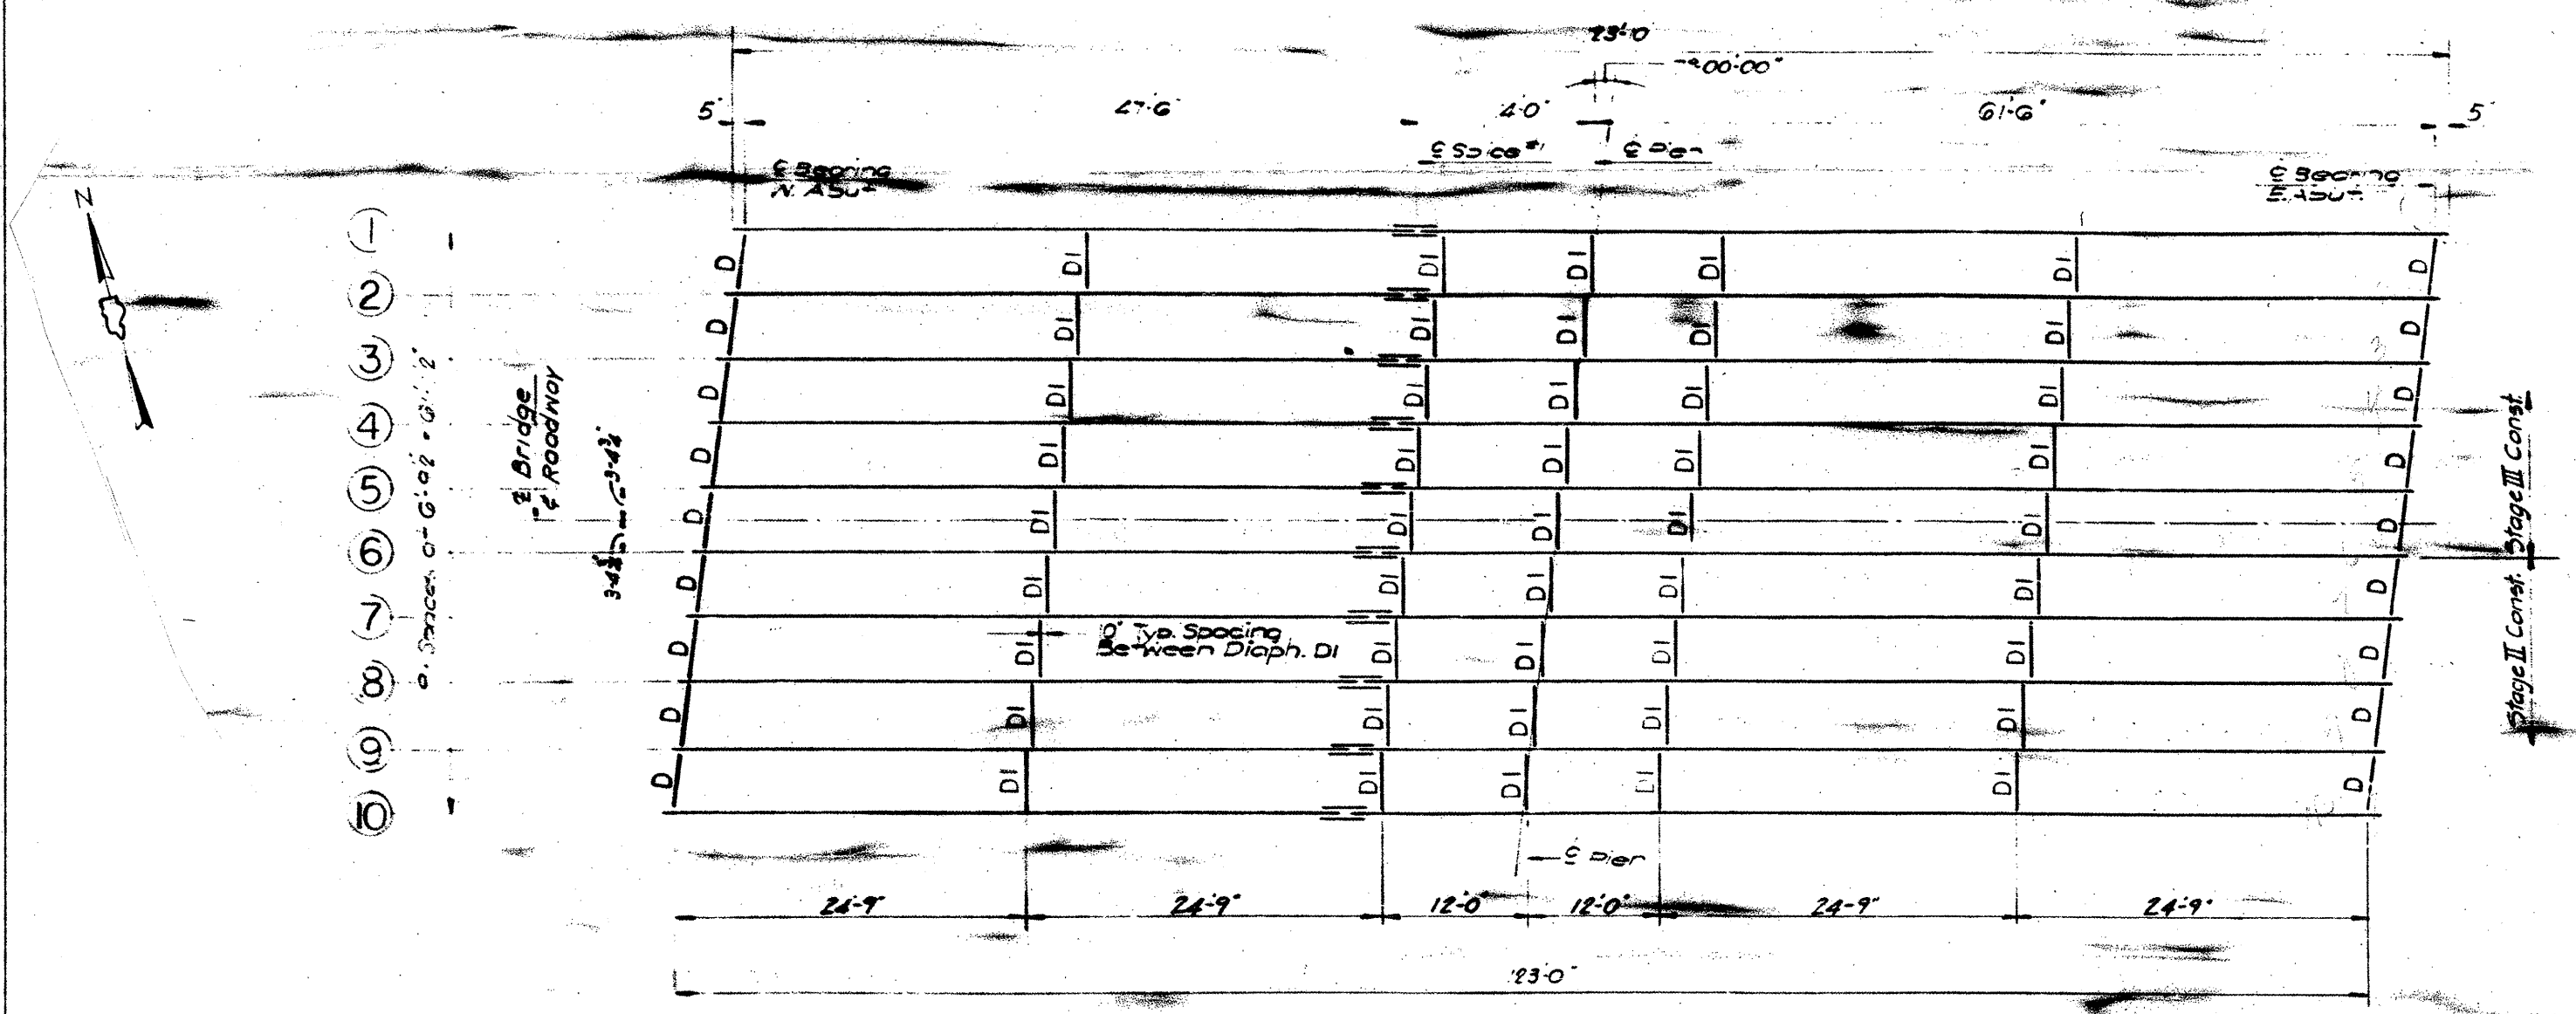

FRAMING PLAN

LOCATION NO. 6

EXIST. BRIDGE PLANS
IL 38 OVER W. BR. DUPAGE
RIVER SN 022-0022