


ROUTE VARIOUS	SECTION 2008-053 BP	COUNTY VARIOUS	TOTAL SHEETS 54	SHEET NUMBER 34
------------------	------------------------	-------------------	-----------------------	-----------------------

CONTRACT NO. 60F04

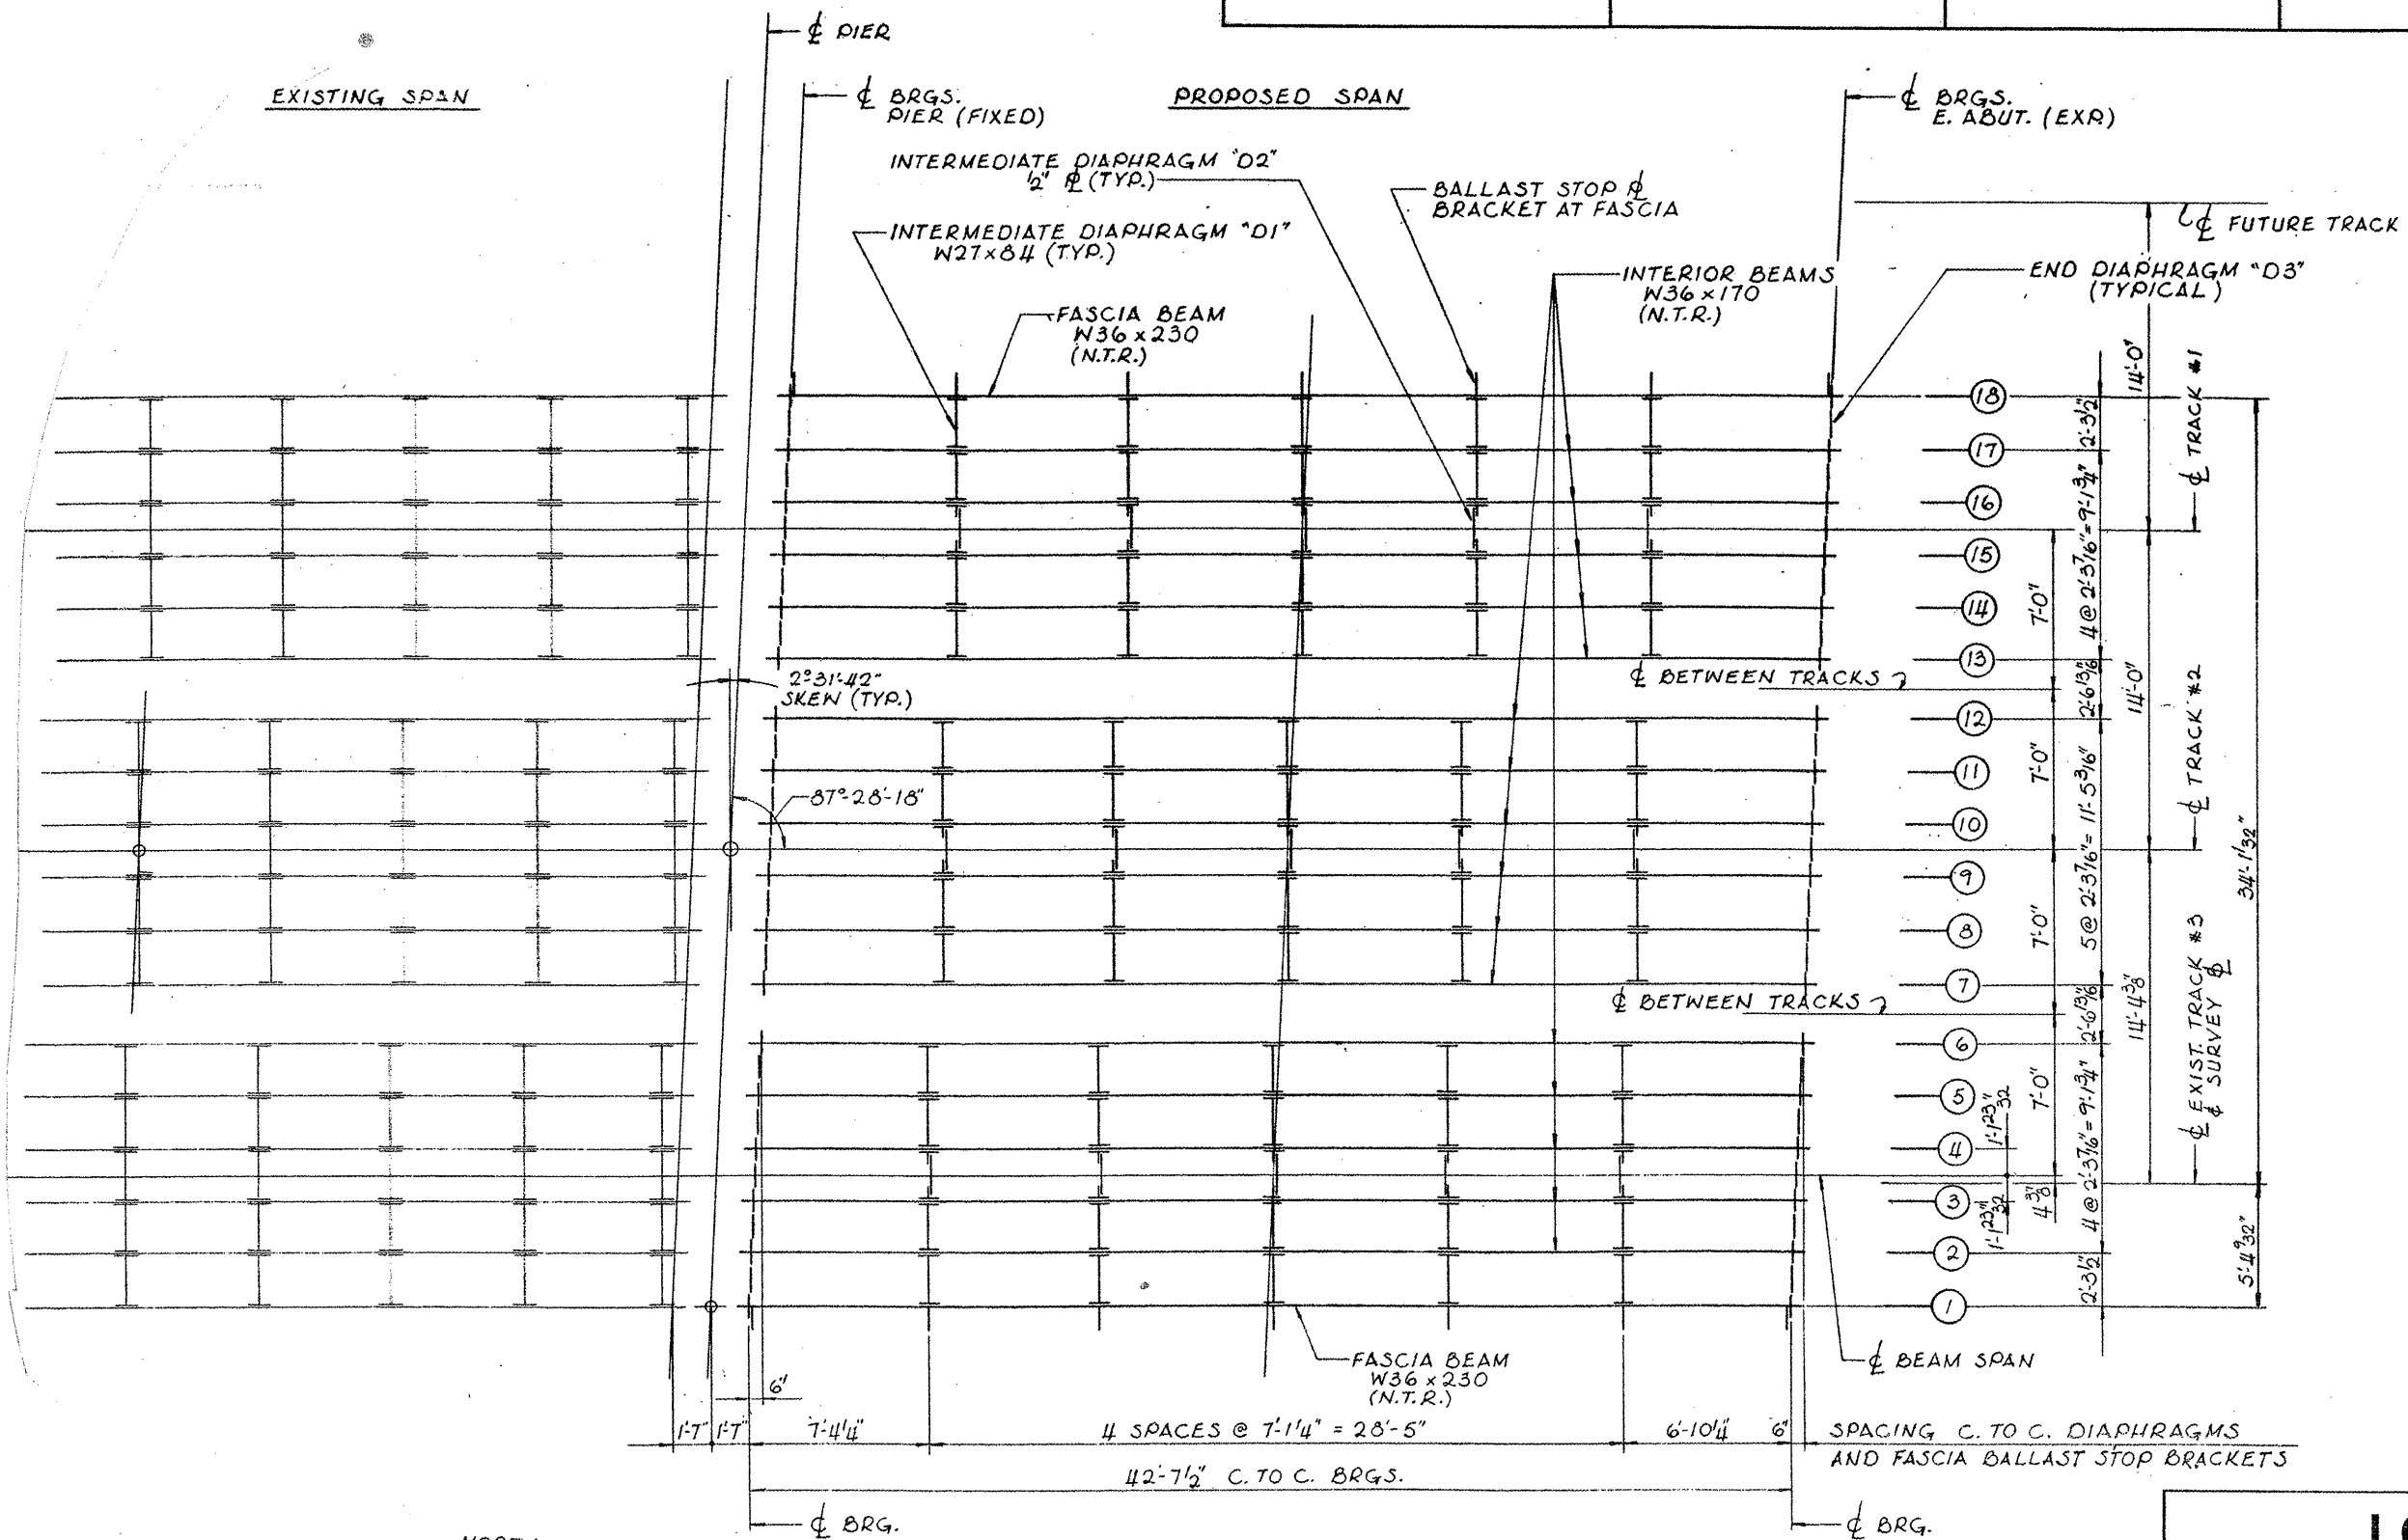

FRAMING PLAN
(SPAN 2)

LOCATION NO. 7
EXIST. BRIDGE PLANS
BNSF RR OVER IL 59
SN 022-0038