

F.A.I. RTE.	SECTION	COUNTY	TOTAL SHEETS	SHEET NO.
90/94		COOK	246	49
STA. 35+00		TO STA. 50+00		
FED. ROAD DIST. NO.	ILLINOIS	FED. AID PROJECT		


**EROSION CONTROL NOTES**

1. SEE STD 280001 FOR EROSION CONTROL DETAILS.
2. PROTECT PROPOSED INLETS, CATCH BASINS AND PIPES IMMEDIATELY AFTER THEY ARE INSTALLED UNTIL THE SURFACES THAT DRAIN TO THEM ARE COMPLETE OR REVEGETATED.
3. TEMPORARY SEEDING REQUIRED ON ALL DISTURBED AREAS.



DATE	BY
DATE	BY
DATE	BY

DATE	BY
DATE	BY
DATE	BY

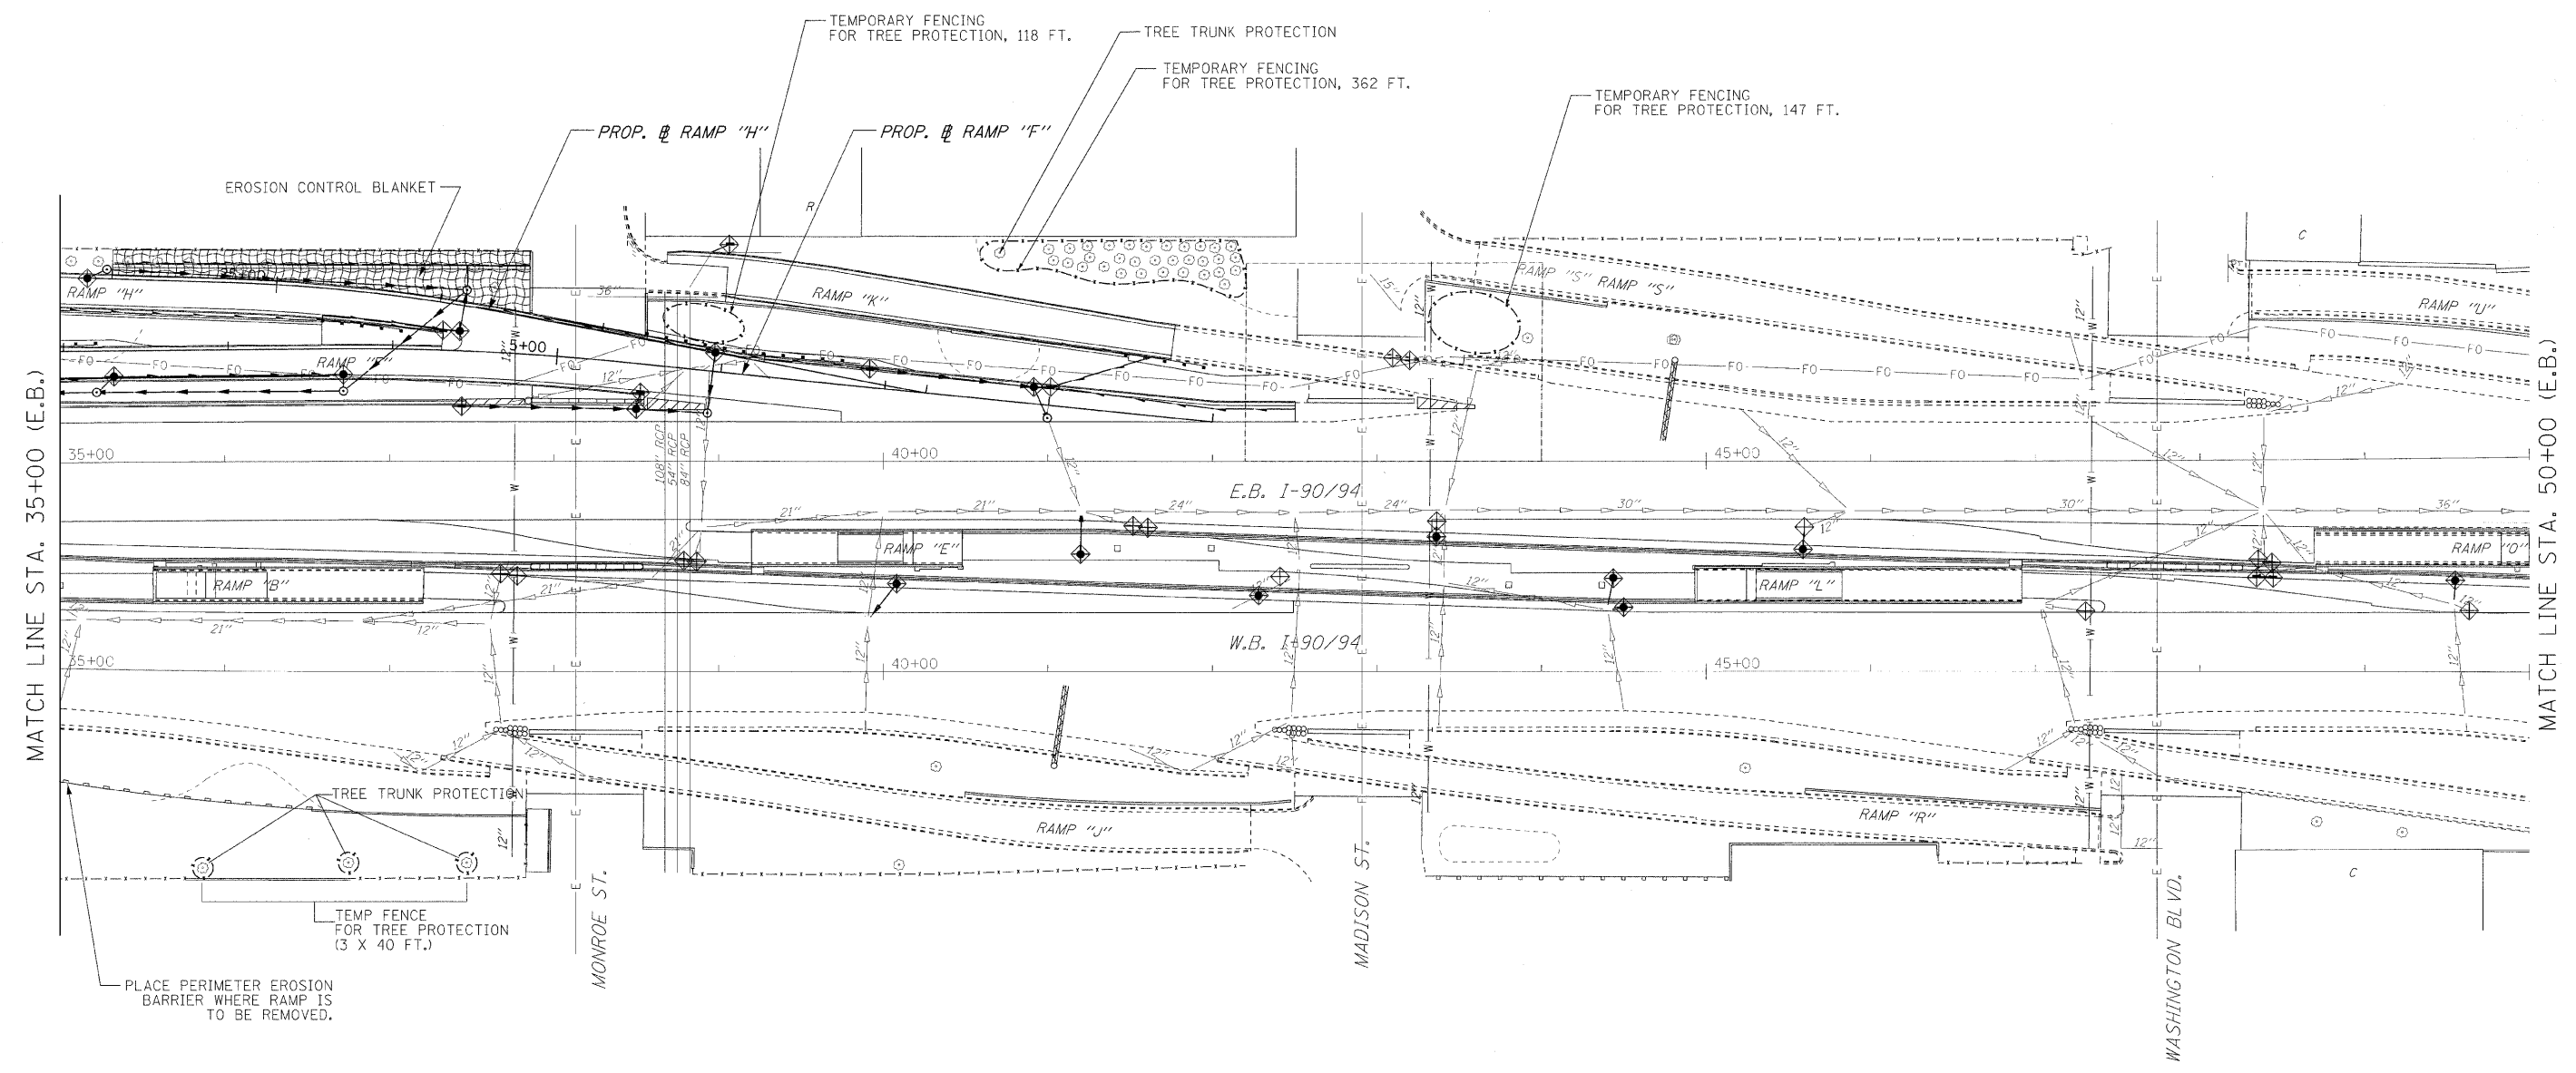

**LEGEND:**

⊕ - INLET FILTER

ILLINOIS DEPARTMENT OF TRANSPORTATION  
**TEMPORARY EROSION CONTROL PLAN**  
 I-90/94 KENNEDY EXPRESSWAY  
 STA. 35+00 TO STA. 50+00  
 SCALE : 1" = 50'  
 DATE : 02/06/09  
 DRAWN BY : BEC  
 CHECKED BY : GB

