



STATE OF ILLINOIS
DEPARTMENT OF TRANSPORTATION


ROUTE NO.	SECTION	COUNTY	TOTAL SHEETS	SHEET NO.	SHEET NO. A-301 SHEETS
1420	0101.2-4B-R	COOK	246	222	
FED. ROAD DIST.		ILLINOIS FED. AID PROJECT			

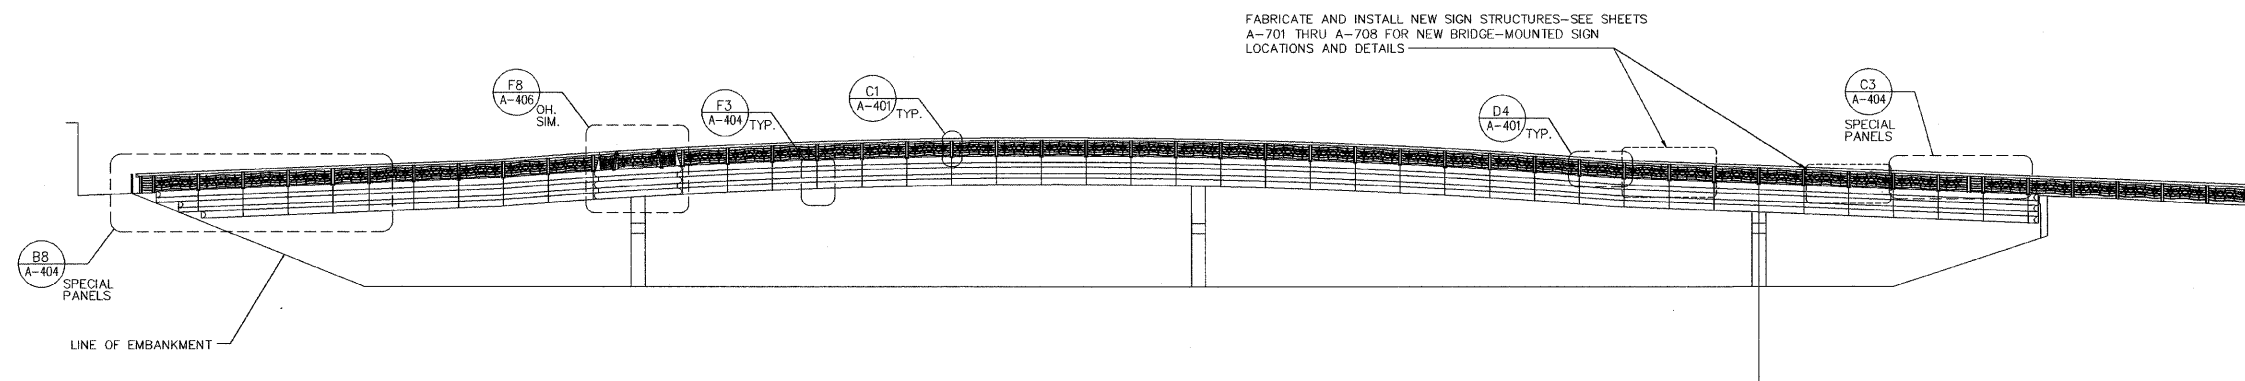

C1 BRIDGE - SOUTH ELEVATION (LOOKING NORTHBOUND)
SCALE: 1/16"=1'-0"

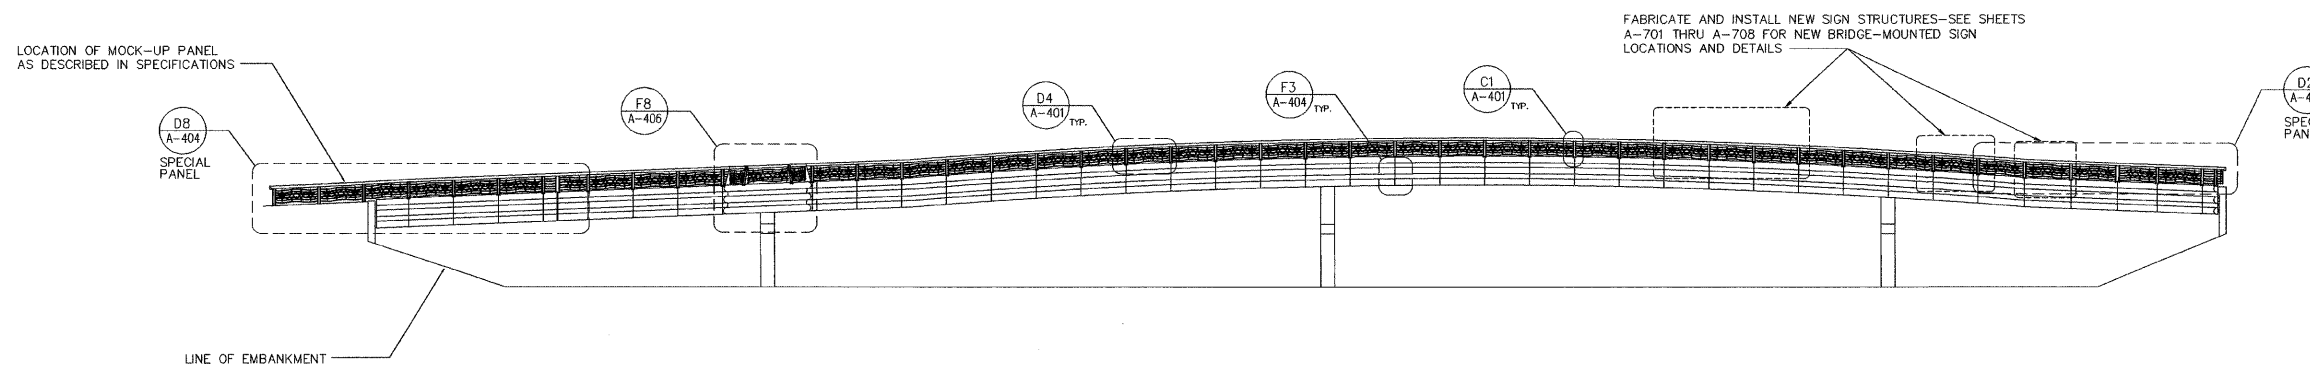

E1 BRIDGE - NORTH ELEVATION (LOOKING SOUTHBOUND)
SCALE: 1/16"=1'-0"

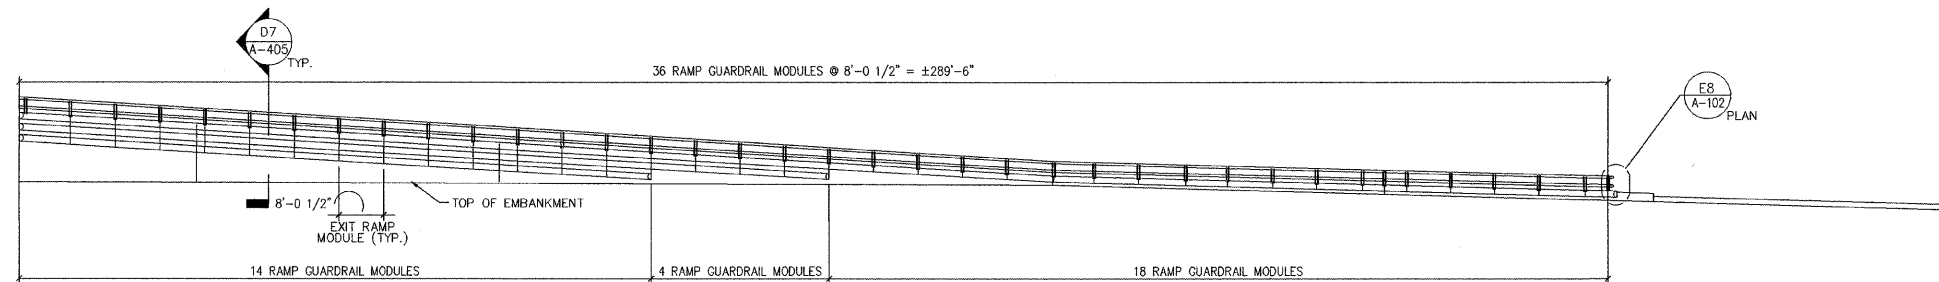

F4 SB I-90/94 EXIT RAMP (RAMP K) - ELEVATION
SCALE: 1/16"=1'-0"

DESTEFANO | KEATING
partners limited
Architecture
445 East Illinois Street
Chicago, Illinois

BRIDGE AND EXIT RAMP ELEVATIONS	
MONROE STREET OVER I-90/94 KENNEDY EXPRESSWAY	
F.A.U. RTE. 1420, SEC. 0101.2-4B-R COOK COUNTY	
STA. 4+03.26 STR. NUM. 016-2054	
Scale: AS NOTED	