




STATE OF ILLINOIS
DEPARTMENT OF TRANSPORTATION

Removal of exist. on-ramp beams included with "Removal of Exist. Structures". (Typ.)

ROUTE NO.	SECTION	COUNTY	SHEET NO.	SHEET NO. S OF
F.A.U. 1414	0202.2-2B-R	COOK	115	S SHEETS
FED. ROAD DIST. NO. 7	ILLINOIS	FED. AID PROJECT		

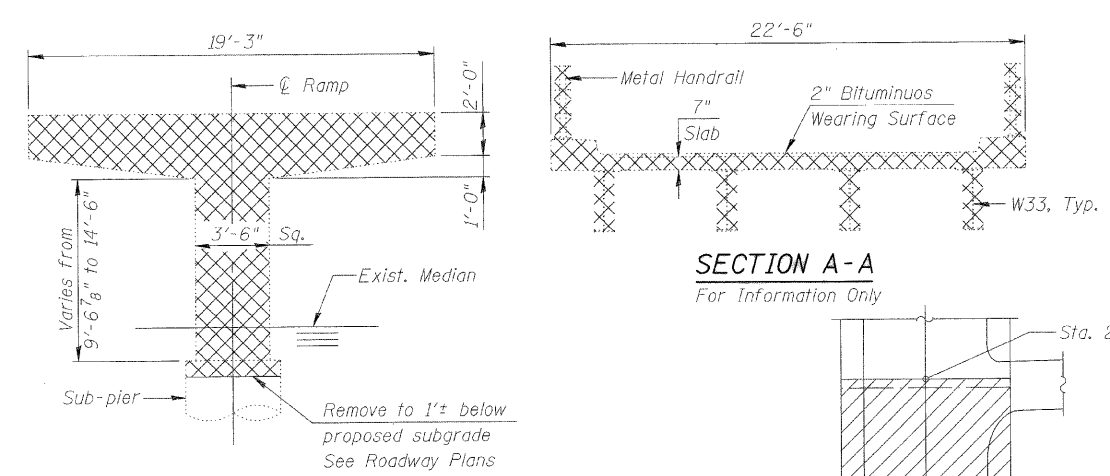

RAMP PIER ELEVATION
For Information Only

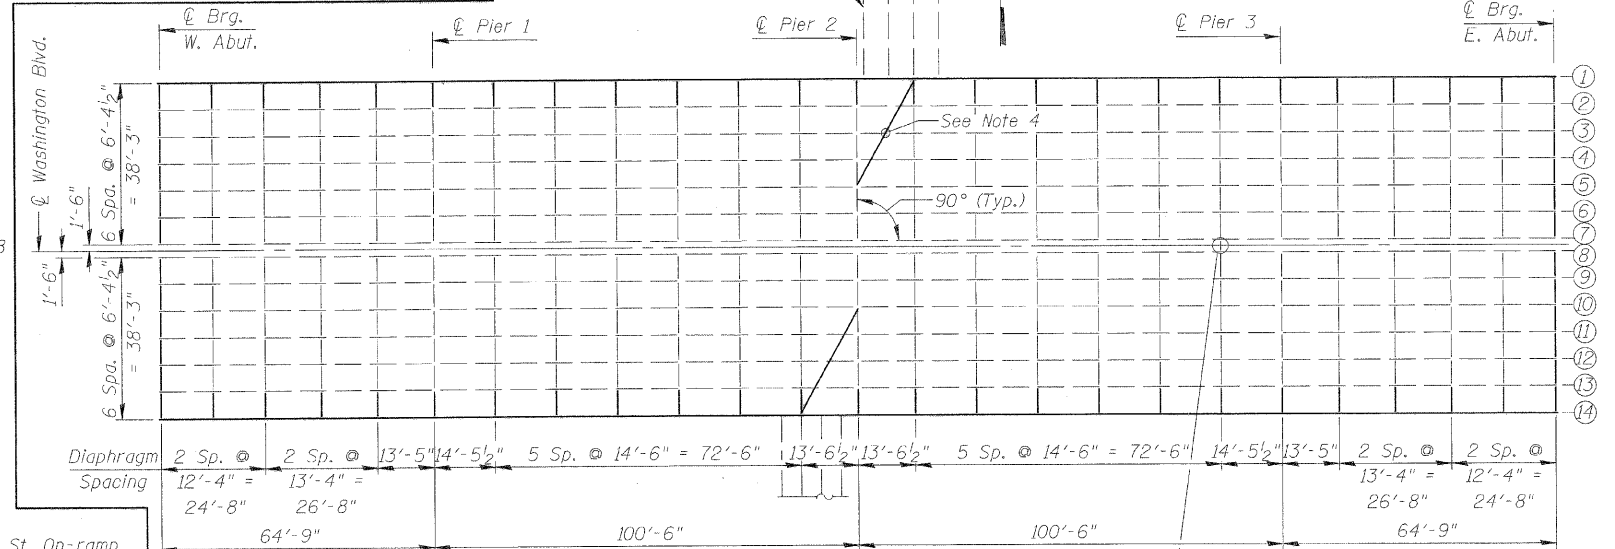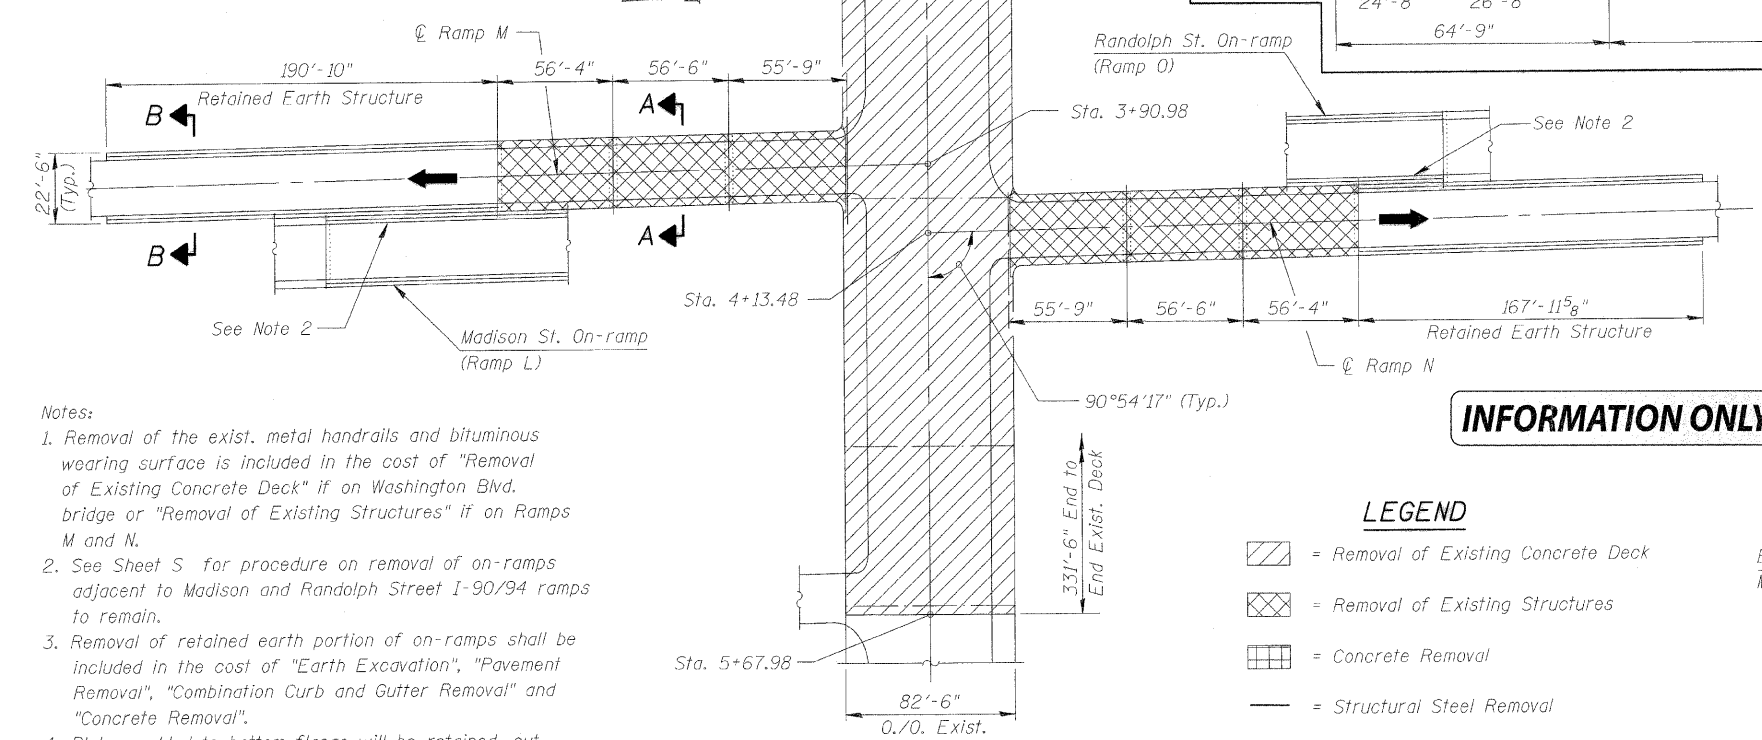


EXISTING FRAMING PLAN
(Showing Structural Steel Removal)

- Notes:
1. Removal of the exist. metal handrails and bituminous wearing surface is included in the cost of "Removal of Existing Concrete Deck" if on Washington Blvd. bridge or "Removal of Existing Structures" if on Ramps M and N.
 2. See Sheet S for procedure on removal of on-ramps adjacent to Madison and Randolph Street I-90/94 ramps to remain.
 3. Removal of retained earth portion of on-ramps shall be included in the cost of "Earth Excavation", "Pavement Removal", "Combination Curb and Gutter Removal" and "Concrete Removal".
 4. Plates welded to bottom flange will be retained, cut off flush with flange and grind smooth.


INFORMATION ONLY

LEGEND

- = Removal of Existing Concrete Deck
- = Removal of Existing Structures
- = Concrete Removal
- = Structural Steel Removal

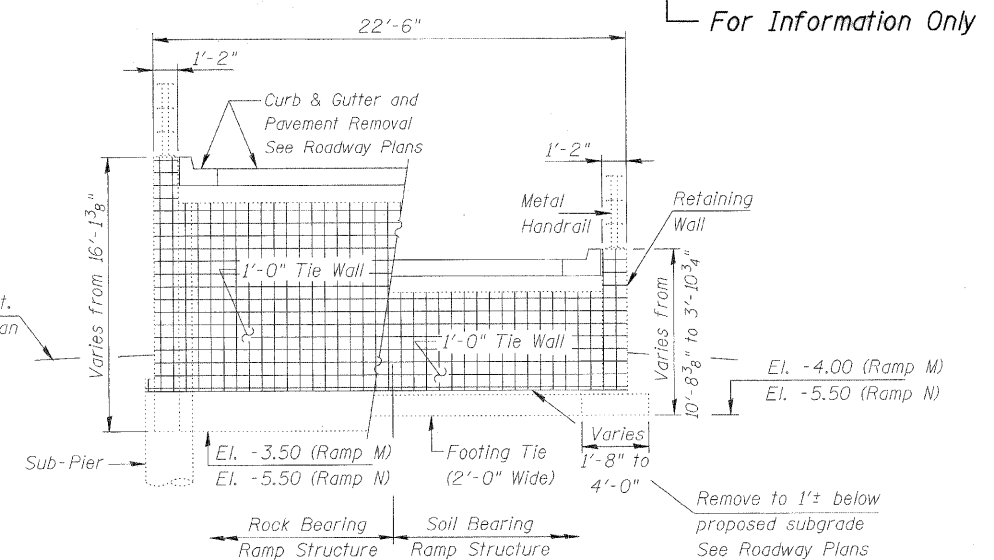

SECTION B-B

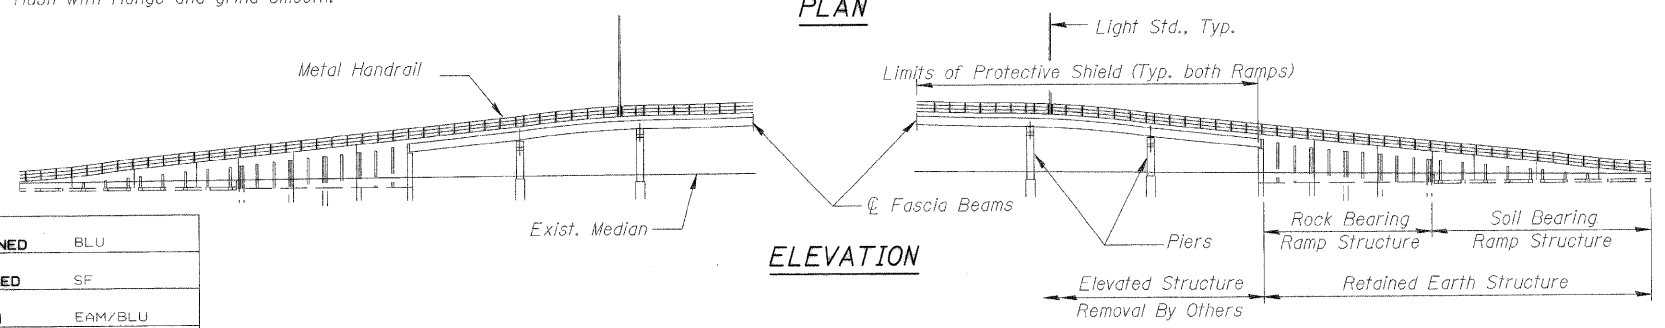

ELEVATION

DESIGNED	BLU
CHECKED	SF
DRAWN	EAM/BLU
CHECKED	SF

DATE: 08-31-00

REMOVAL DETAILS 1
WASHINGTON BLVD. (F.A.U. 1414)
OVER I-90/94 KENNEDY EXPWY.
SECTION 0202.2-2B-R
COOK COUNTY
STATION 4+02.23
S.N. 016-0601

BOWMAN, BARRETT & ASSOCIATES INC.
CONSULTING ENGINEERS
130 E. RANDOLPH STREET
CHICAGO, ILLINOIS 60601
JOB NO. 475



PRT. DATE: 08-31-00
N:\475\CADD\BRICHTON\0202RAMP\LDGN