

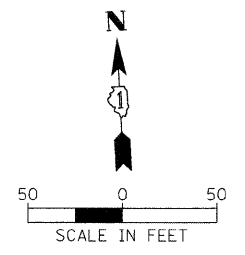


- LEGEND**
- COMBINATION CONCRETE CURB & GUTTER, TY B-6.24 (STANDARD GUTTER)
  - COMBINATION CONCRETE CURB & GUTTER, TY B-6.24 (REVERSE PITCH GUTTER)
  - ⊗ TREE REMOVAL, SIZE SHOWN
  - ⊙ TREE TRUNK PROTECTION
  - TREE ROOT PRUNING
  - - - TEMPORARY FENCE

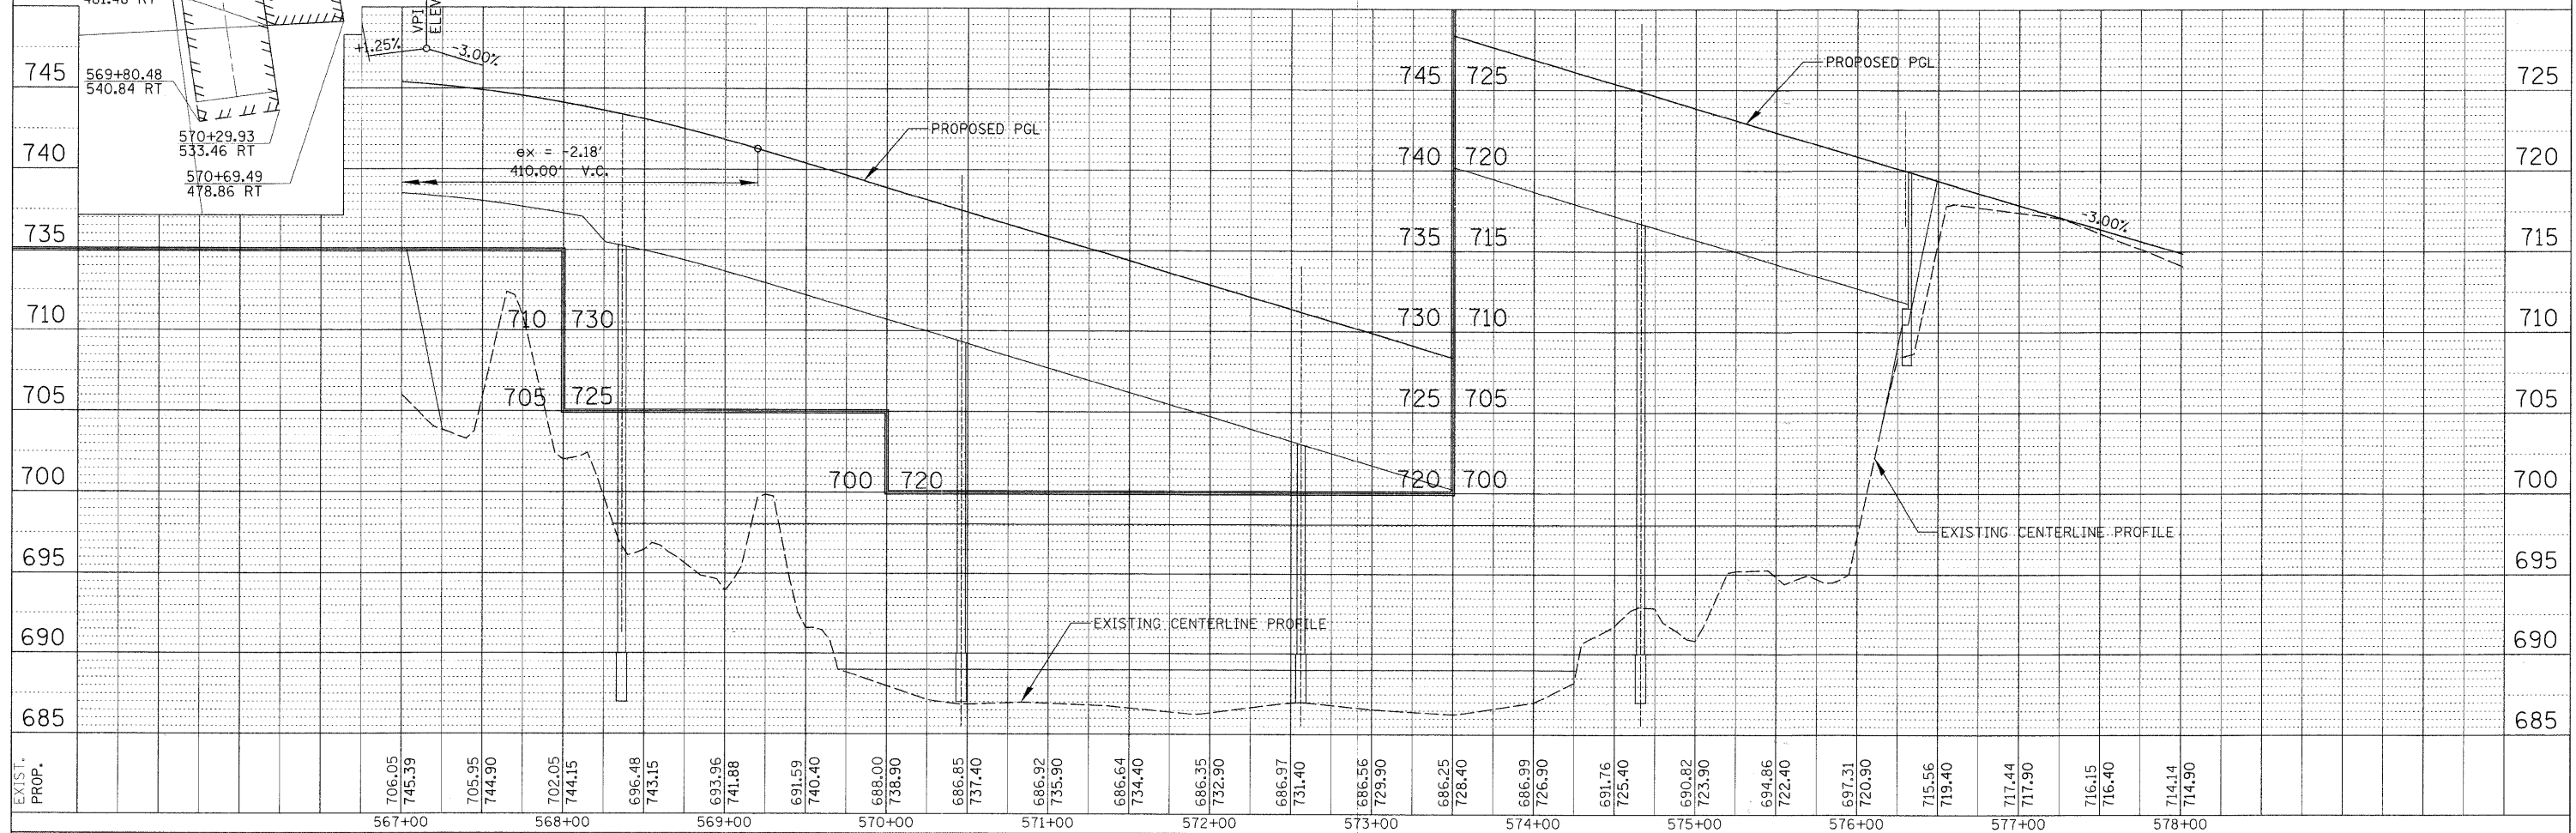

PLAN	SURVEYED	DATE
	PLOTTED	
	NOTE BOOK	
	NO. _____	
	REVISIONS	
	BY _____	
	DATE _____	
	STRUCTURE NOTATIONS CHKD	
	NO. _____	

PROFILE	SURVEYED	DATE
	PLOTTED	
	NOTE BOOK	
	NO. _____	
	REVISIONS	
	BY _____	
	DATE _____	
	STRUCTURE NOTATIONS CHKD	
	NO. _____	

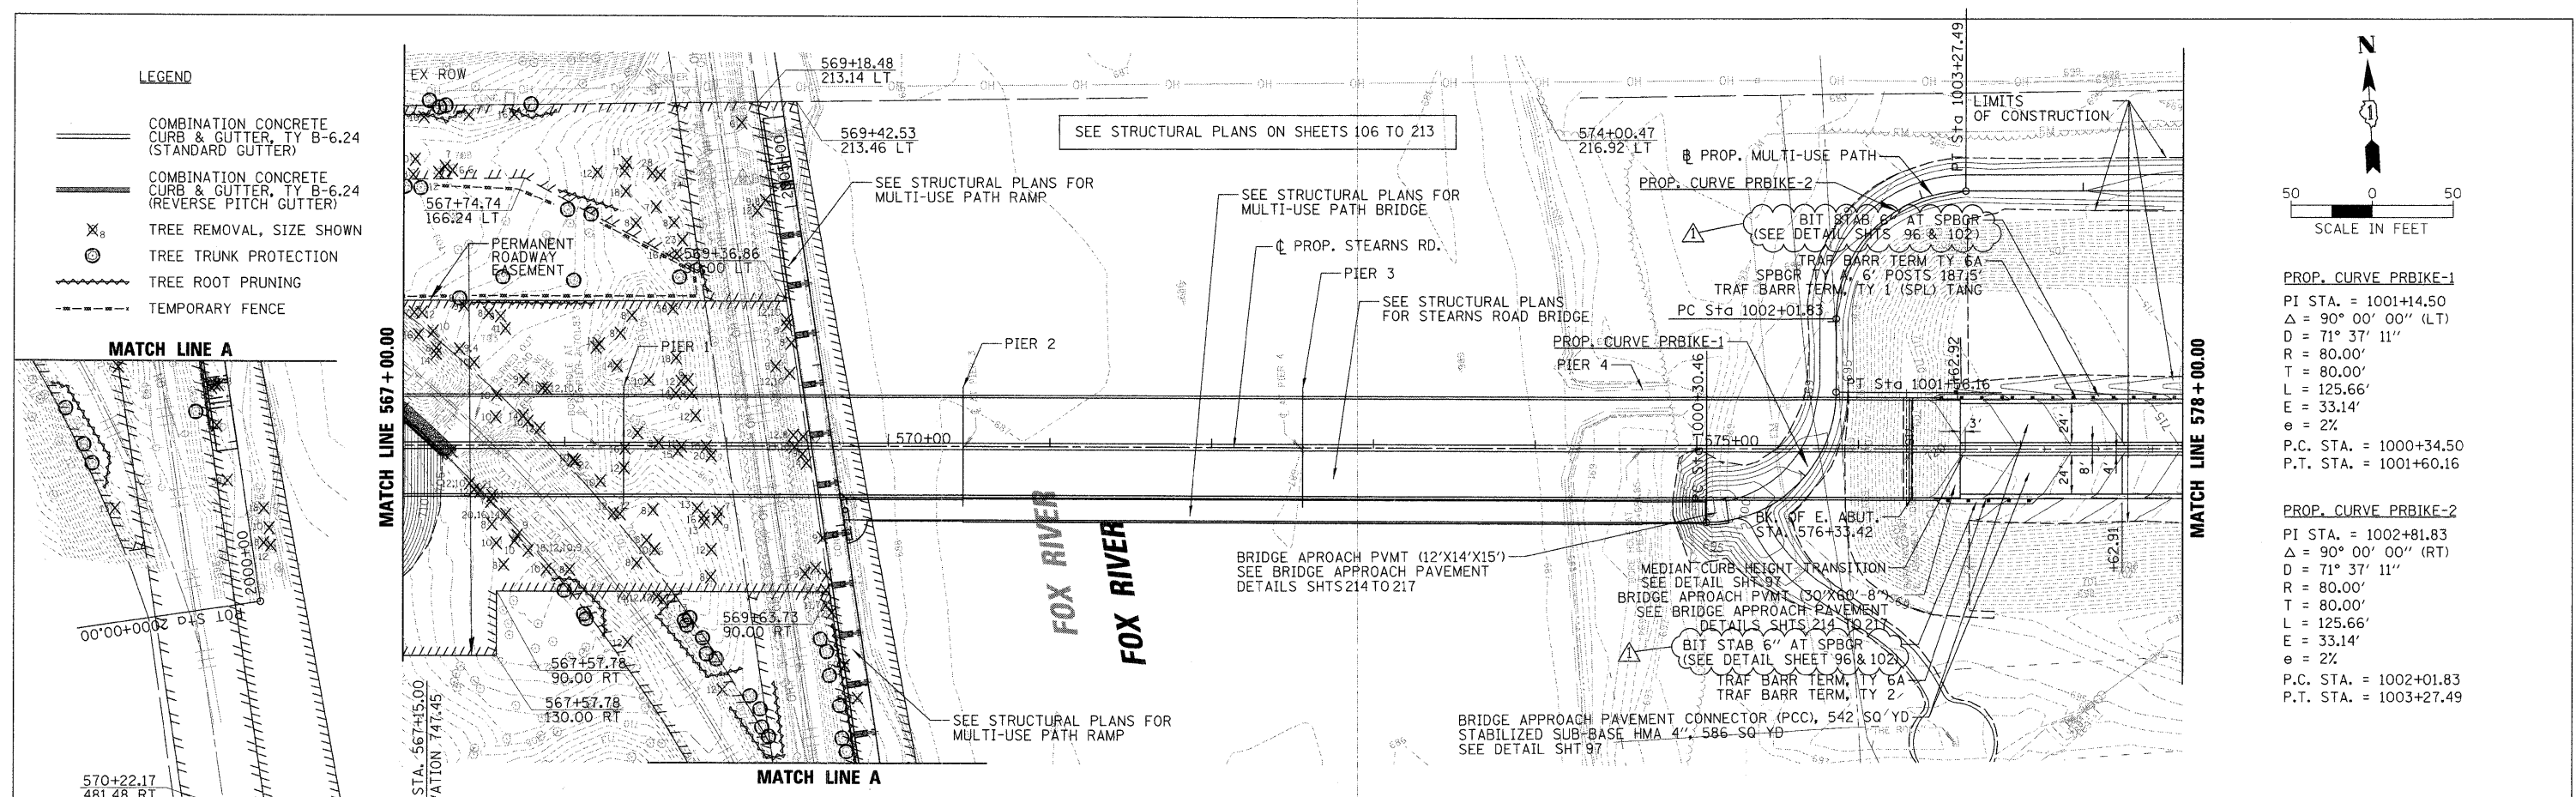

FILE NAME = RPP_078793_STEARNS_06.SHT	USER NAME = MWORMAN	DESIGNED MCW	REVISED ADDENDUM 4/9/09	F.A.P. RTE. 361	SECTION 06-00214-20-BR	COUNTY KANE	TOTAL SHEETS 320	SHEET NO. 33
	VERT. SCALE = 1" = 5'	DRAWN PWN	REVISED -	CONTRACT NO. 63075				
	PLLOT SCALE = 5/8"	CHECKED MCW	REVISED -	FED. ROAD DIST. NO. 1 ILLINOIS FED. AID PROJECT				
	DATE = 4/9/2009	DATE = 01/16/09	REVISED -	SCALE: 1" = 50' SHEET NO. OF SHEETS STA. 567+00.00 TO STA. 578+00.00				

STATE OF ILLINOIS  
DEPARTMENT OF TRANSPORTATION

ROADWAY PLAN AND PROFILE - STEARNS ROAD