


PLAN	SURVEYED	DATE
	BY	
	PLOTTED	
	CHECKED	
	DATE	
	NO. OF SHEETS	
	DATE	
	BY	
	PLOTTED	
	CHECKED	
	DATE	
	NO. OF SHEETS	
	DATE	
	BY	


PROFILE	SURVEYED	DATE
	BY	
	PLOTTED	
	CHECKED	
	DATE	
	NO. OF SHEETS	
	DATE	
	BY	
	PLOTTED	
	CHECKED	
	DATE	
	NO. OF SHEETS	
	DATE	
	BY	

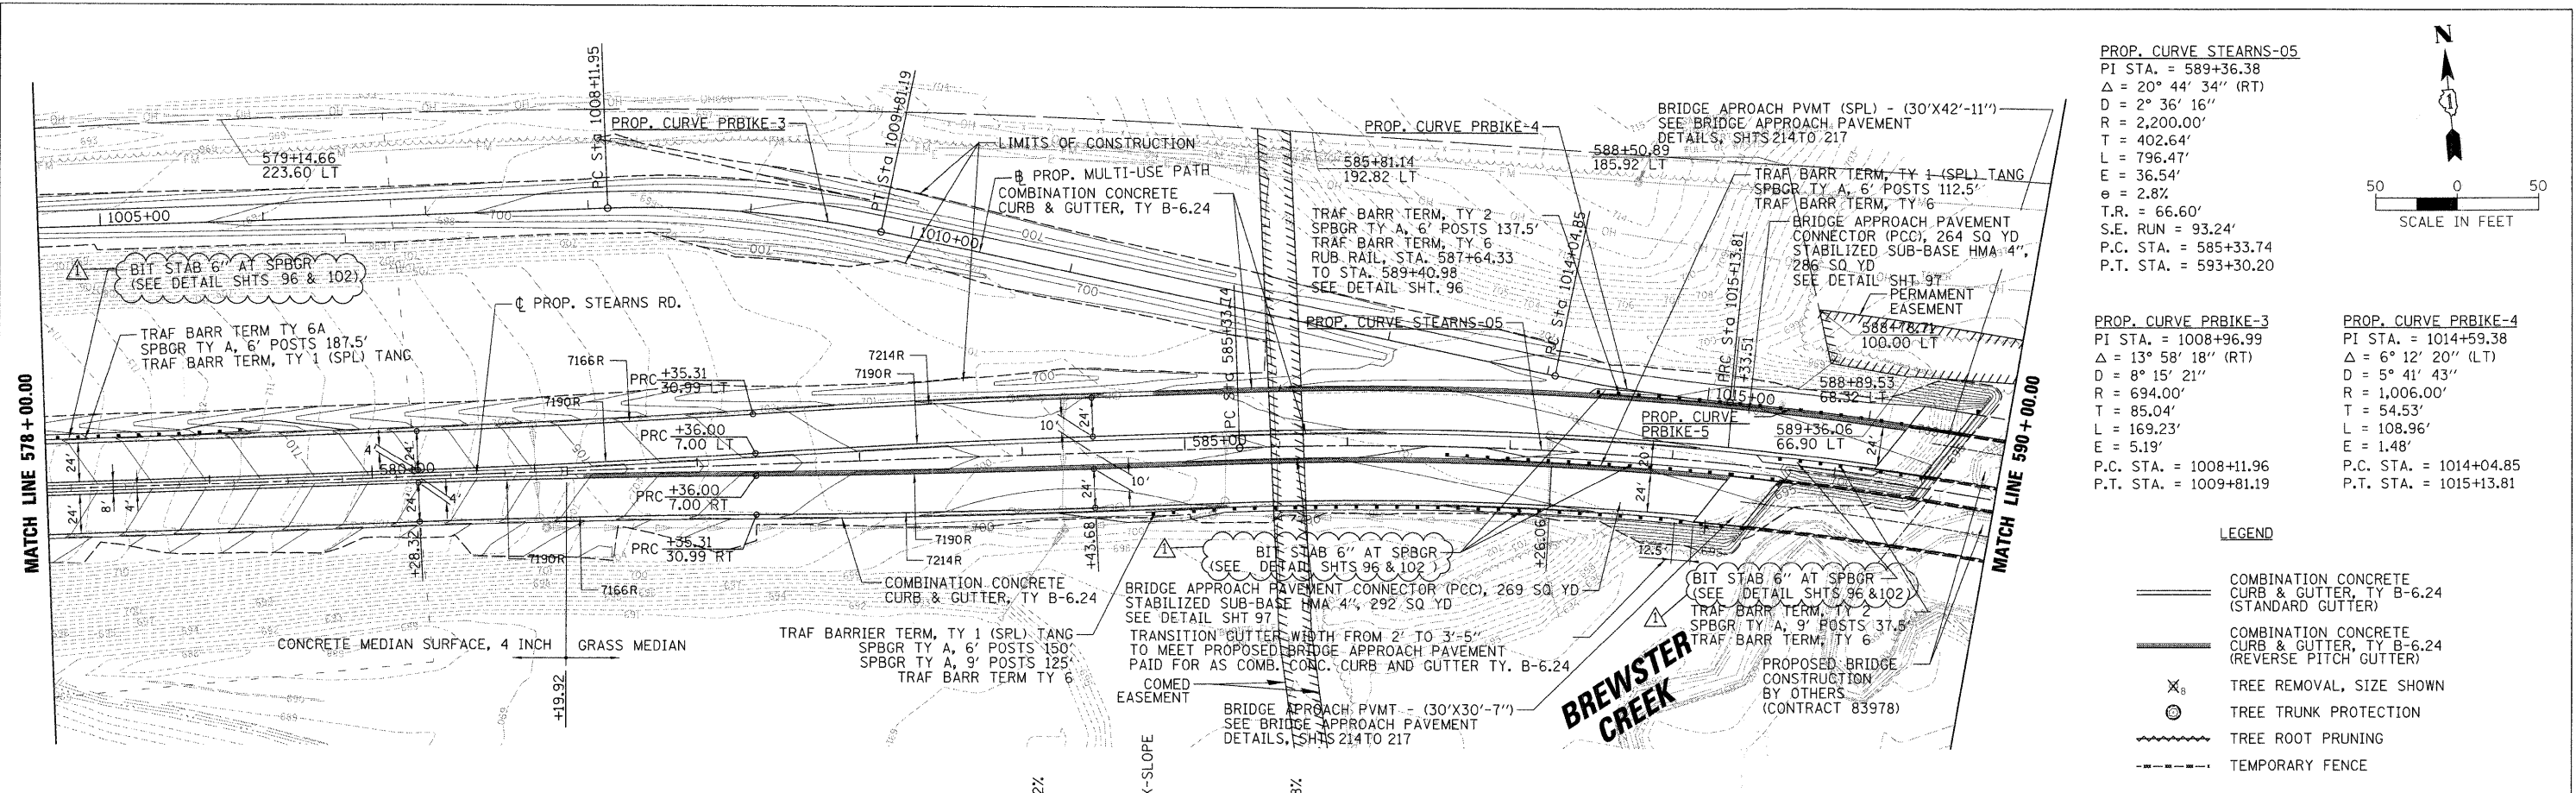

PROP. CURVE STEARNS-05
 PI STA. = 589+36.38
 $\Delta = 20^\circ 44' 34''$ (RT)
 $D = 2^\circ 36' 16''$
 $R = 2,200.00'$
 $T = 402.64'$
 $L = 796.47'$
 $E = 36.54'$
 $e = 2.8\%$
 $T.R. = 66.60'$
 $S.E. RUN = 93.24'$
 $P.C. STA. = 585+33.74$
 $P.T. STA. = 593+30.20$

PROP. CURVE PRBIKE-3
 PI STA. = 1008+96.99
 $\Delta = 13^\circ 58' 18''$ (RT)
 $D = 8^\circ 15' 21''$
 $R = 694.00'$
 $T = 85.04'$
 $L = 169.23'$
 $E = 5.19'$
 $P.C. STA. = 1008+11.96$
 $P.T. STA. = 1009+81.19$

PROP. CURVE PRBIKE-4
 PI STA. = 1014+59.38
 $\Delta = 6^\circ 12' 20''$ (LT)
 $D = 5^\circ 41' 43''$
 $R = 1,006.00'$
 $T = 54.53'$
 $L = 108.96'$
 $E = 1.48'$
 $P.C. STA. = 1014+04.85$
 $P.T. STA. = 1015+13.81$

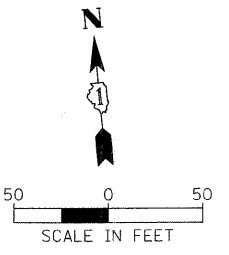

- LEGEND**
- COMBINATION CONCRETE CURB & GUTTER, TY B-6.24 (STANDARD GUTTER)
 - COMBINATION CONCRETE CURB & GUTTER, TY B-6.24 (REVERSE PITCH GUTTER)
 - TREE REMOVAL, SIZE SHOWN
 - TREE TRUNK PROTECTION
 - TREE ROOT PRUNING
 - TEMPORARY FENCE



FILE NAME = RPP_070793_STEARNS_07.SHT	USER NAME = MWORMAN	DESIGNED MCW	REVISED ADDENDUM 4/9/09	STATE OF ILLINOIS DEPARTMENT OF TRANSPORTATION	ROADWAY PLAN AND PROFILE - STEARNS ROAD	SCALE: 1"=50' SHEET NO. 361 OF 361 SHEETS STA. 578+00.00 TO STA. 590+00.00	F.A.P. RTE.	SECTION	COUNTY	TOTAL SHEETS	SHEET NO.
	VERT. SCALE = 1" = 5'	DRAWN PWN	REVISED -				361	06-00214-20-BR	KANE	320	34
	PLOT SCALE = 5/8"	CHECKED MCW	REVISED -				CONTRACT NO. 63075				
	PLOT DATE = 4/9/2009	DATE 01/16/09	REVISED -				FED. ROAD DIST. NO. 1 ILLINOIS FED. AID PROJECT				