
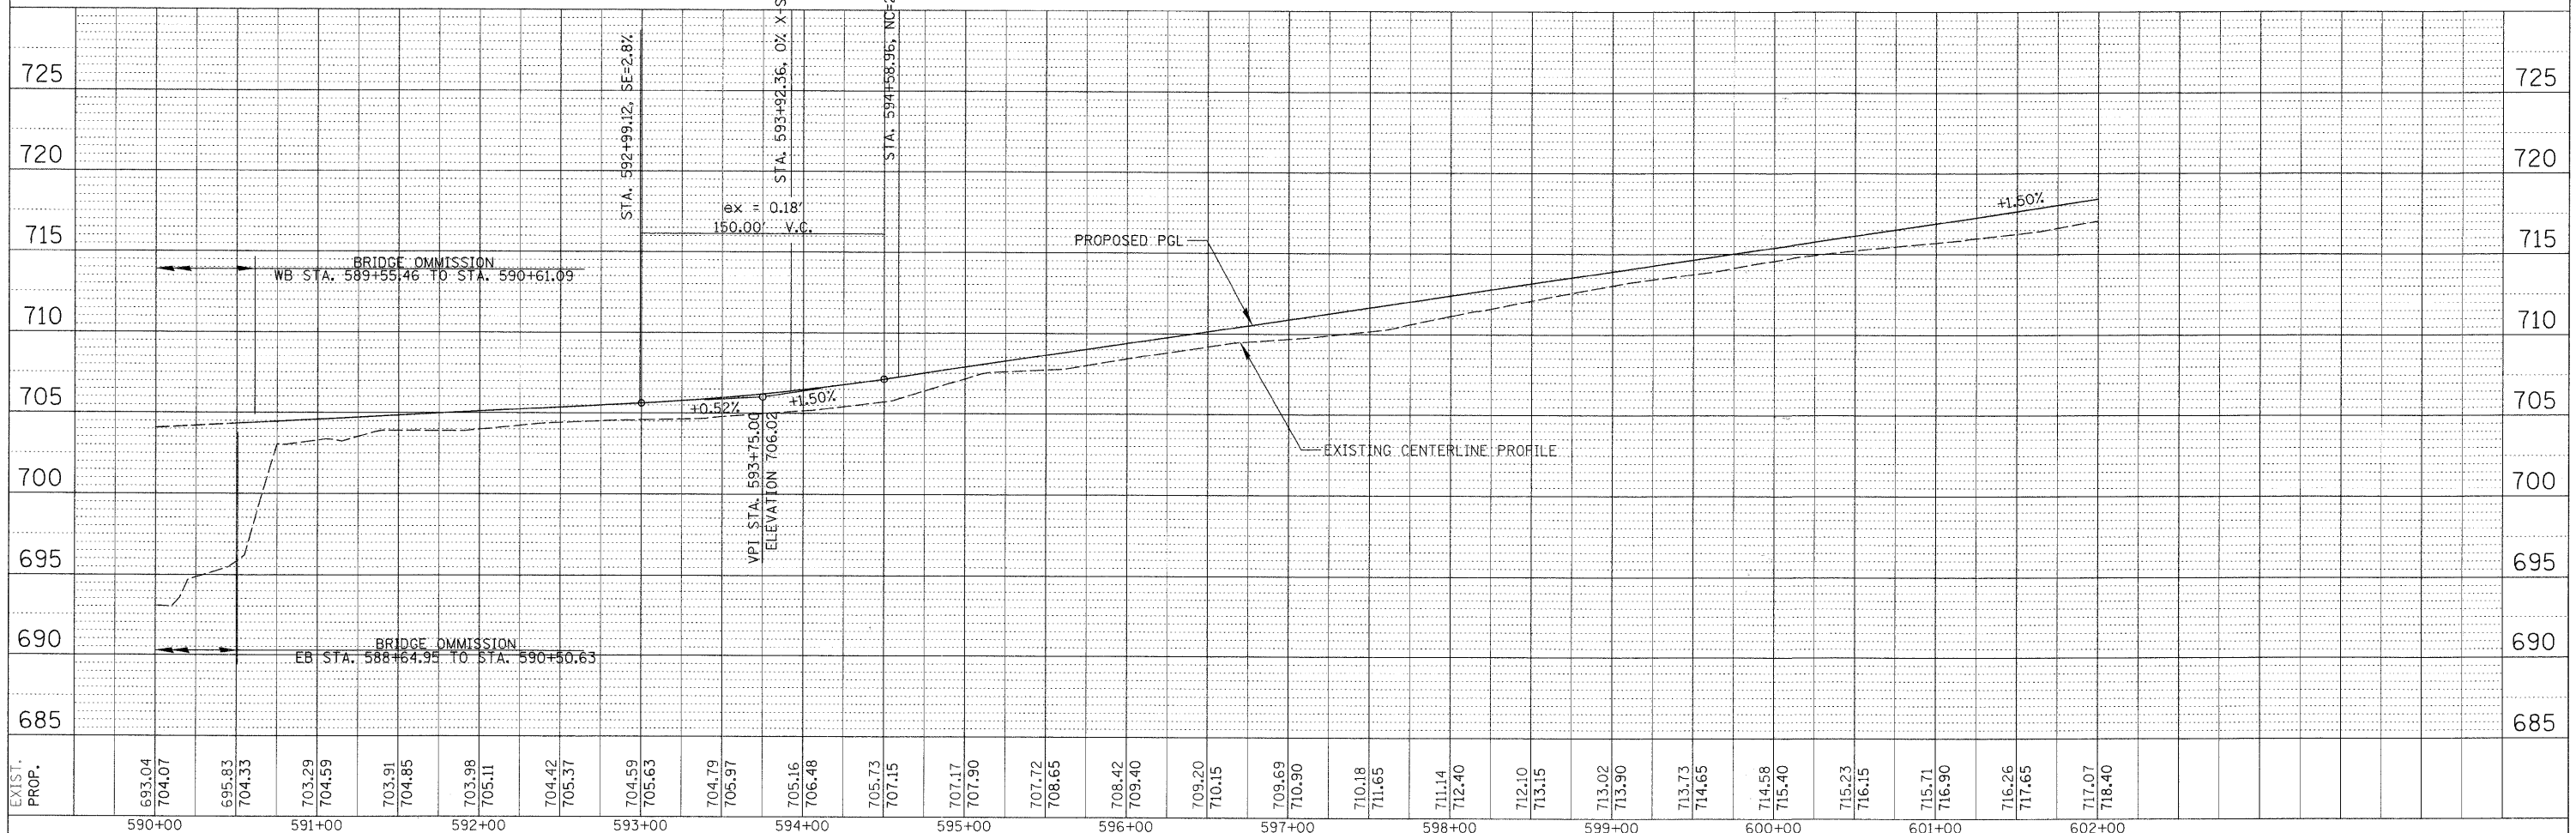


PLAN	SURVEYED	DATE
	PLOTTED	
	CHECKED	
	BY	
	NO.	
	DATE	

PROFILE	SURVEYED	DATE
	PLOTTED	
	CHECKED	
	BY	
	NO.	
	DATE	

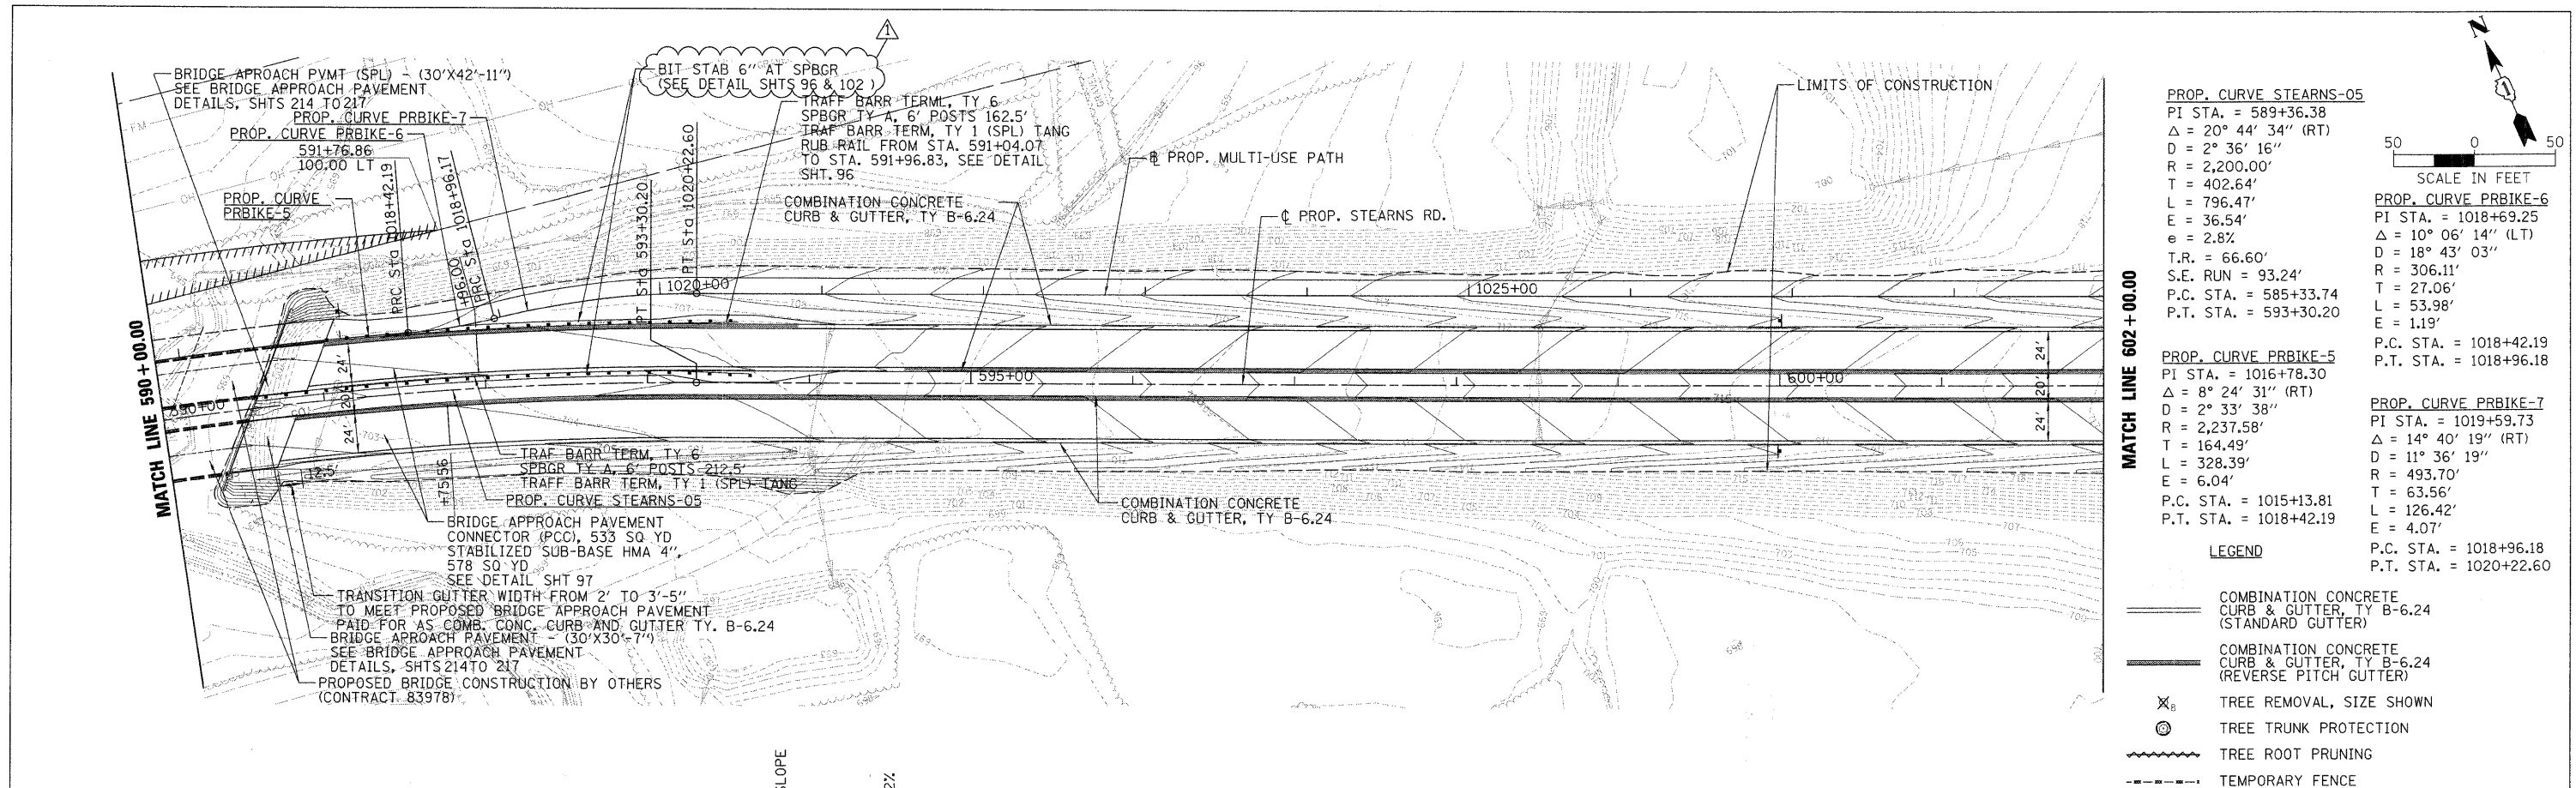

FILE NAME = RPP_070793_STEARNS_08.SHT	USER NAME = MWORMAN	DESIGNED MCW	REVISED ADDENDUM 4/9/09	F.A.P. RTE. 361	SECTION 06-00214-20-BR	COUNTY KANE	TOTAL SHEETS 320	SHEET NO. 35
	VERT. SCALE = 1" = 5'	DRAWN PWJ	REVISED -	CONTRACT NO. 63075				
	PLOT SCALE = 50'	CHECKED MCW	REVISED -	SCALE: 1" = 50'				
	PLOT DATE = 4/9/2009	DATE 01/16/09	REVISED -	SHEET NO. OF SHEETS STA. 590+00.00 TO STA. 602+00.00				
				STATE OF ILLINOIS DEPARTMENT OF TRANSPORTATION ROADWAY PLAN AND PROFILE - STEARNS ROAD				
				ILLINOIS FED. AID PROJECT				