

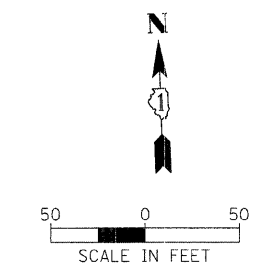


PLAN	SURVEYED	BY	DATE
	PLOTTED		
	CHECKED		
	ALIGNED		
	NO. _____		
	FILE NAME		

PROFILE	SURVEYED	BY	DATE
	PLOTTED		
	CHECKED		
	NO. _____		
	FILE NAME		

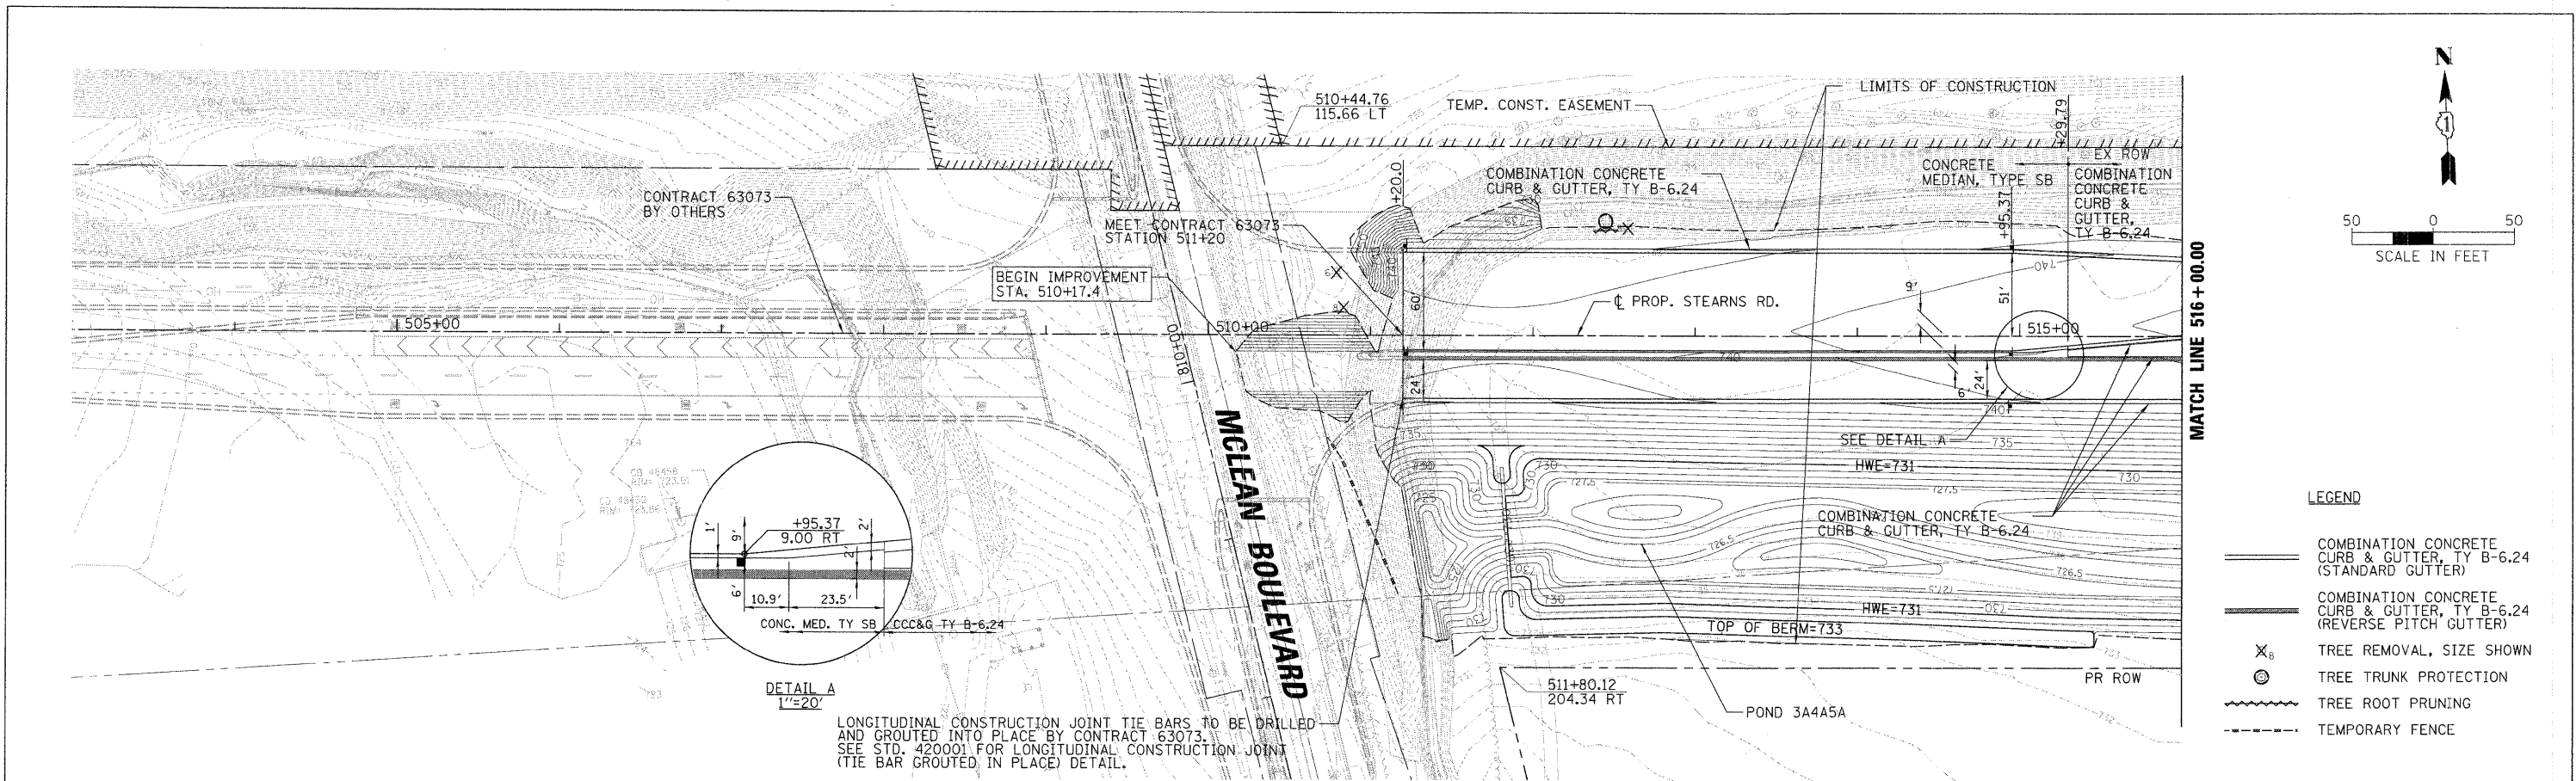

- LEGEND**
- ===== COMBINATION CONCRETE CURB & GUTTER, TY B-6.24 (STANDARD GUTTER)
 - ===== COMBINATION CONCRETE CURB & GUTTER, TY B-6.24 (REVERSE PITCH GUTTER)
 - ⊗ TREE REMOVAL, SIZE SHOWN
 - ⊙ TREE TRUNK PROTECTION
 - ~~~~~ TREE ROOT PRUNING
 - - - - - TEMPORARY FENCE

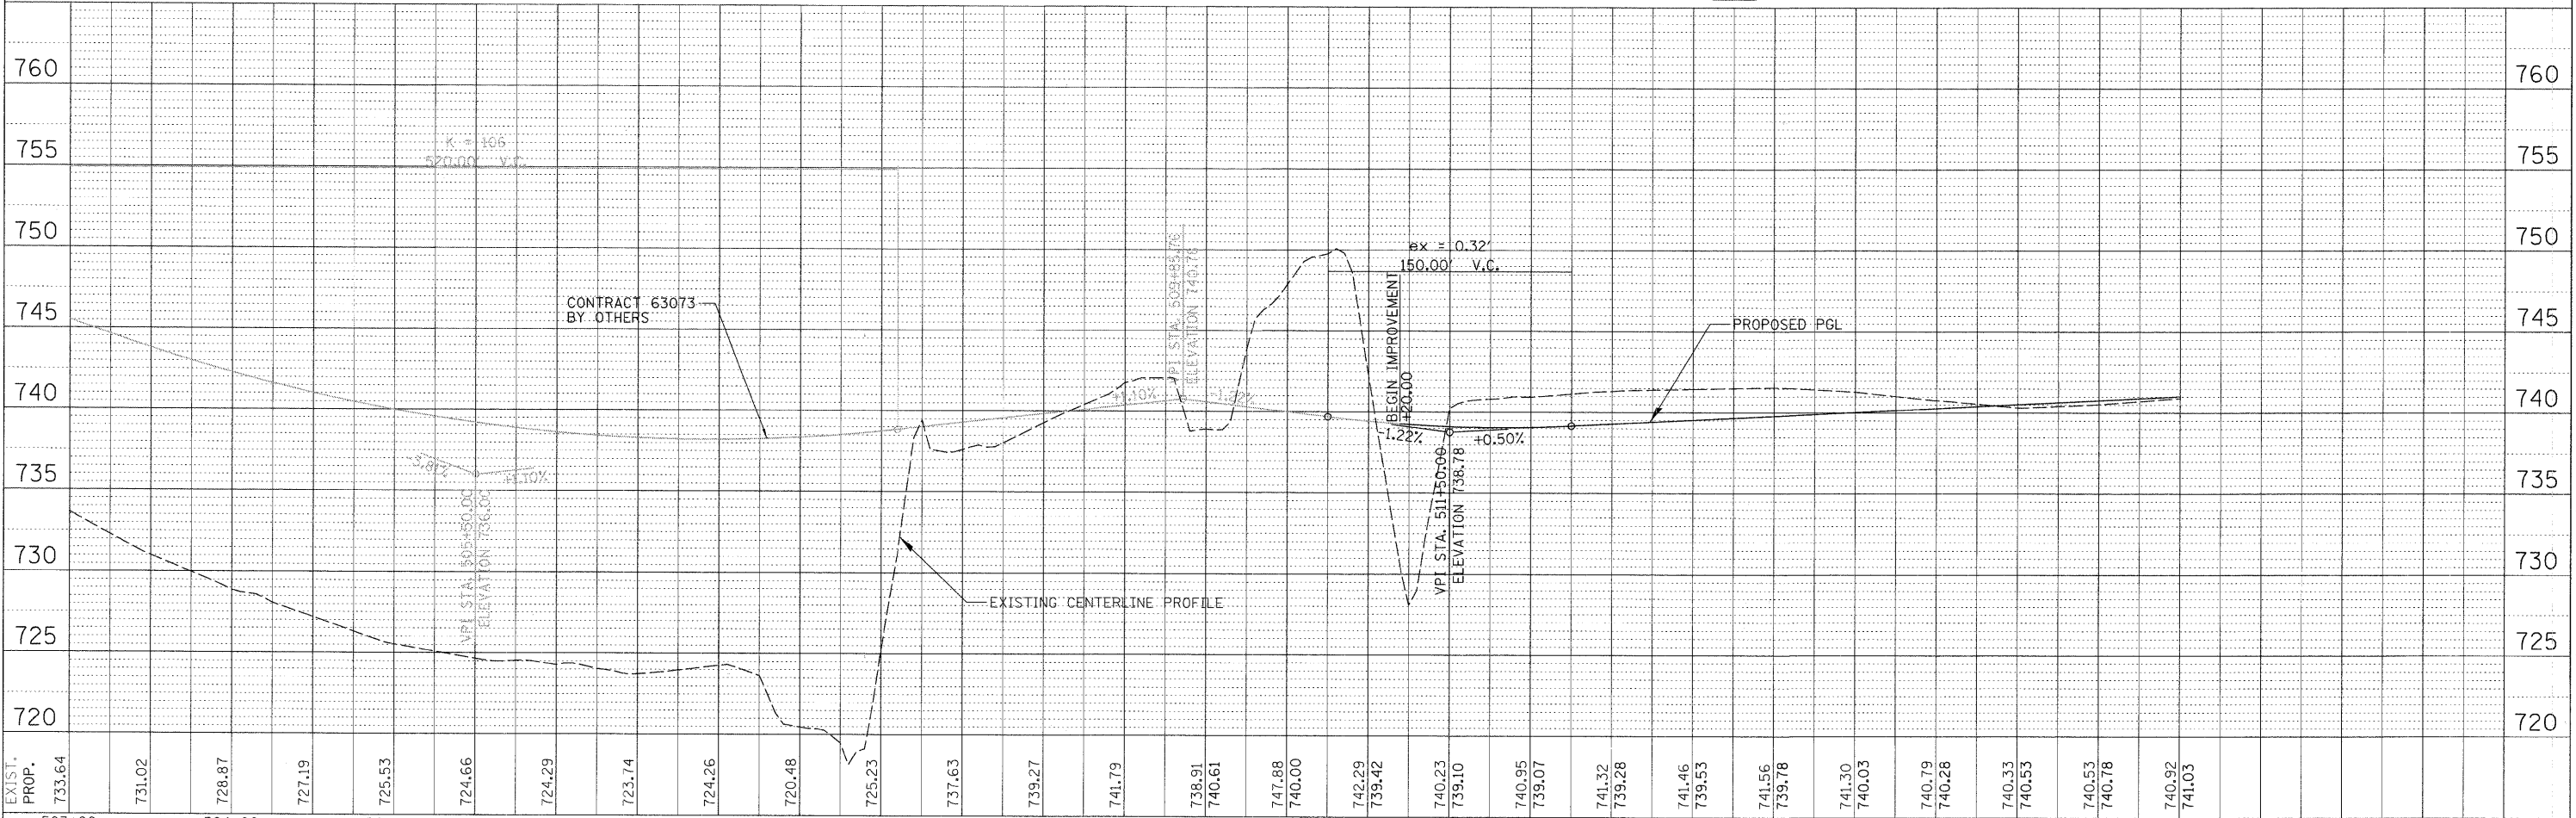

FILE NAME = RPP_070793_STEARNS_01.SHT	USER NAME = MWORMAN	DESIGNED = MCW	REVISED =	STATE OF ILLINOIS DEPARTMENT OF TRANSPORTATION				ROADWAY PLAN AND PROFILE - STEARNS ROAD				F.A.P. RTE. = 361	SECTION = 06-00214-20-BR	COUNTY = KANE	TOTAL SHEETS = 320	SHEET NO. = 28
	VERT. SCALE = 1" = 5'	DRAWN = PWN	REVISED =					SCALE: 1" = 50'				SHEET NO. OF SHEETS	STA. 503+00.00 TO STA. 516+00.00	FED. ROAD DIST. NO. 1 ILLINOIS FED. AID PROJECT		
	PLOT SCALE = 50'	CHECKED = MCW	REVISED =									CONTRACT NO. 63075				
	PLOT DATE = 01/16/2009	DATE = 01/16/09	REVISED =													