
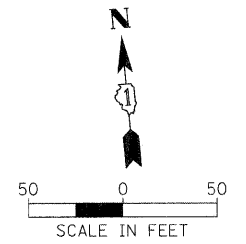


PLAN	SURVEYED	BY	DATE
	PLOTTED		
	CHECKED		
	REVISIONS		
	NO. OF WAYS CHECKED		
	CADD FILE NAME		
	NO.		

PROFILE	SURVEYED	BY	DATE
	PLOTTED		
	CHECKED		
	REVISIONS		
	B.M. NOTED		
	SURFACE NOTATIONS		
	NO.		

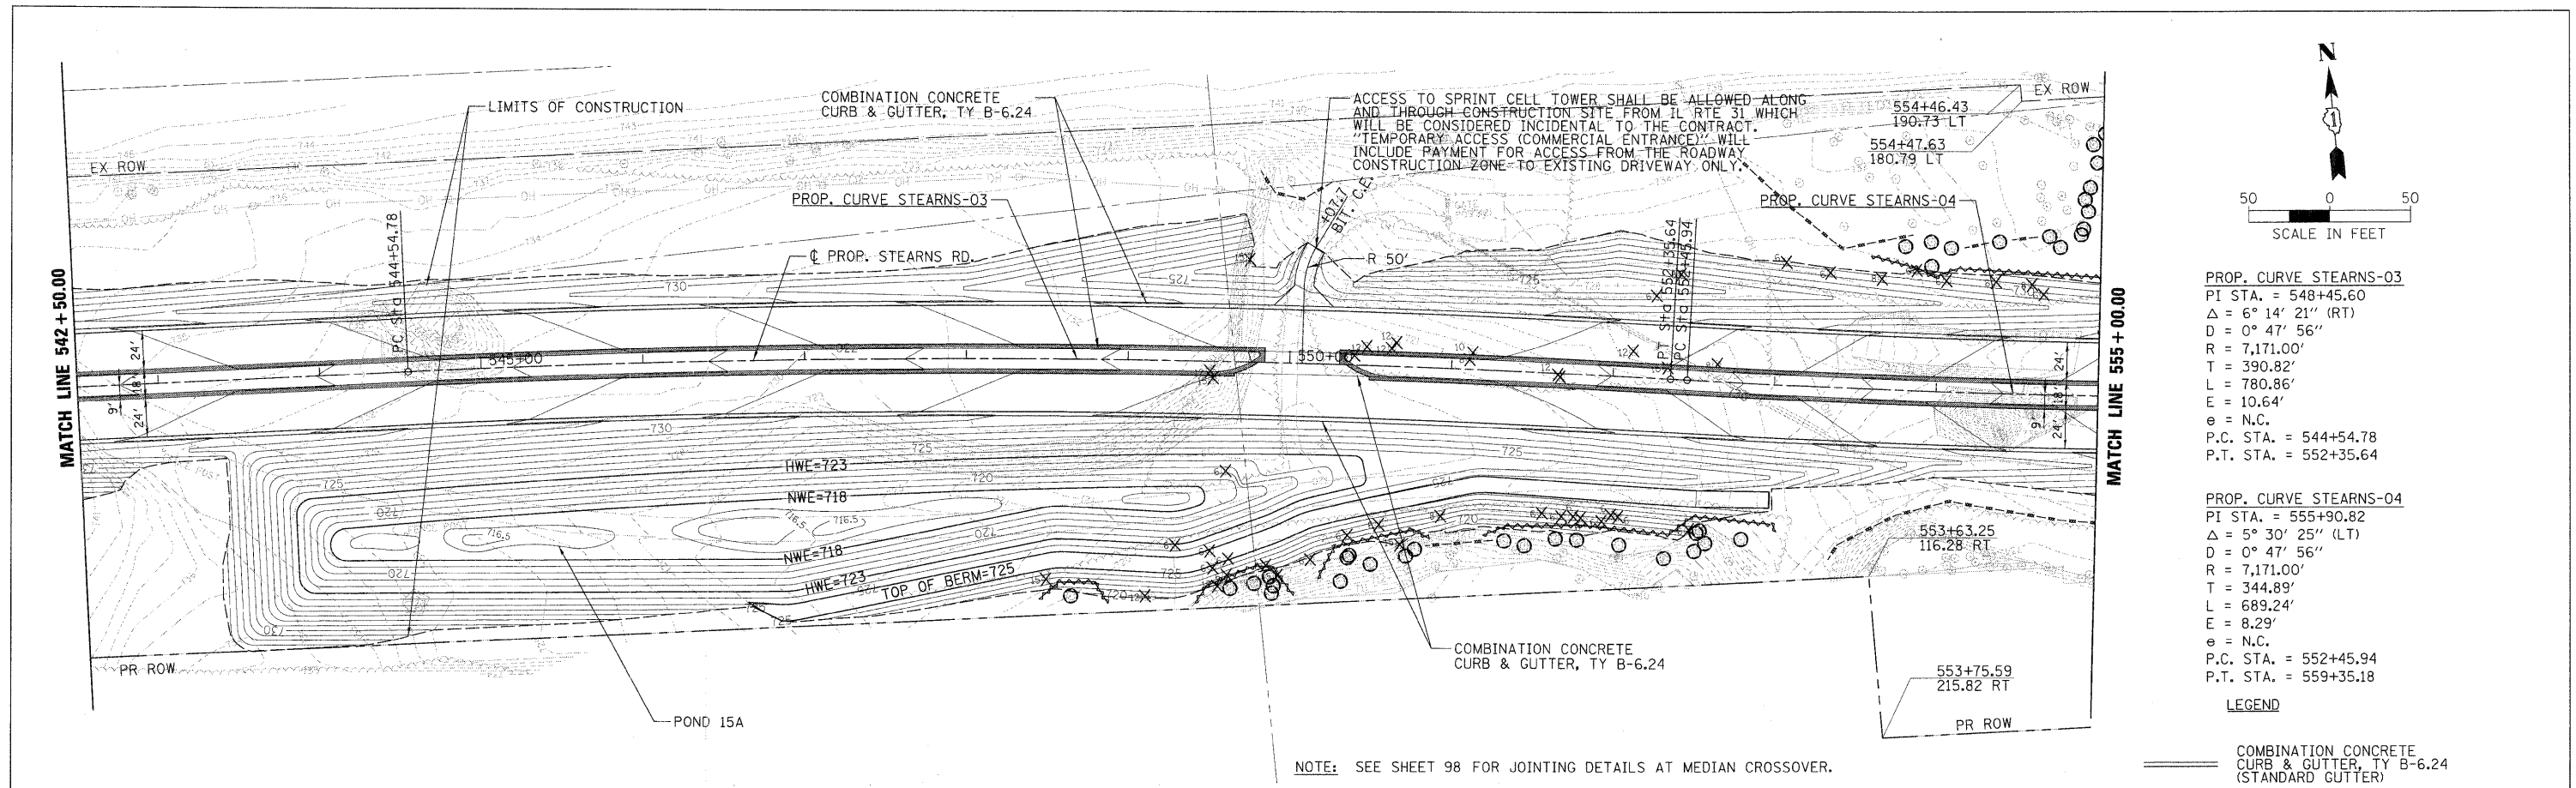


PROP. CURVE STEARNS-03
 PI STA. = 548+45.60
 $\Delta = 6^\circ 14' 21''$ (RT)
 $D = 0^\circ 47' 56''$
 $R = 7,171.00'$
 $T = 390.82'$
 $L = 780.86'$
 $E = 10.64'$
 $e = N.C.$
 P.C. STA. = 544+54.78
 P.T. STA. = 552+35.64

PROP. CURVE STEARNS-04
 PI STA. = 555+90.82
 $\Delta = 5^\circ 30' 25''$ (LT)
 $D = 0^\circ 47' 56''$
 $R = 7,171.00'$
 $T = 344.89'$
 $L = 689.24'$
 $E = 8.29'$
 $e = N.C.$
 P.C. STA. = 552+45.94
 P.T. STA. = 559+35.18

LEGEND

- ==== COMBINATION CONCRETE CURB & GUTTER, TY B-6.24 (STANDARD GUTTER)
- ==== COMBINATION CONCRETE CURB & GUTTER, TY B-6.24 (REVERSE PITCH GUTTER)
- X_s TREE REMOVAL, SIZE SHOWN
- ⊙ TREE TRUNK PROTECTION
- ~~~~ TREE ROOT PRUNING
- - - - TEMPORARY FENCE

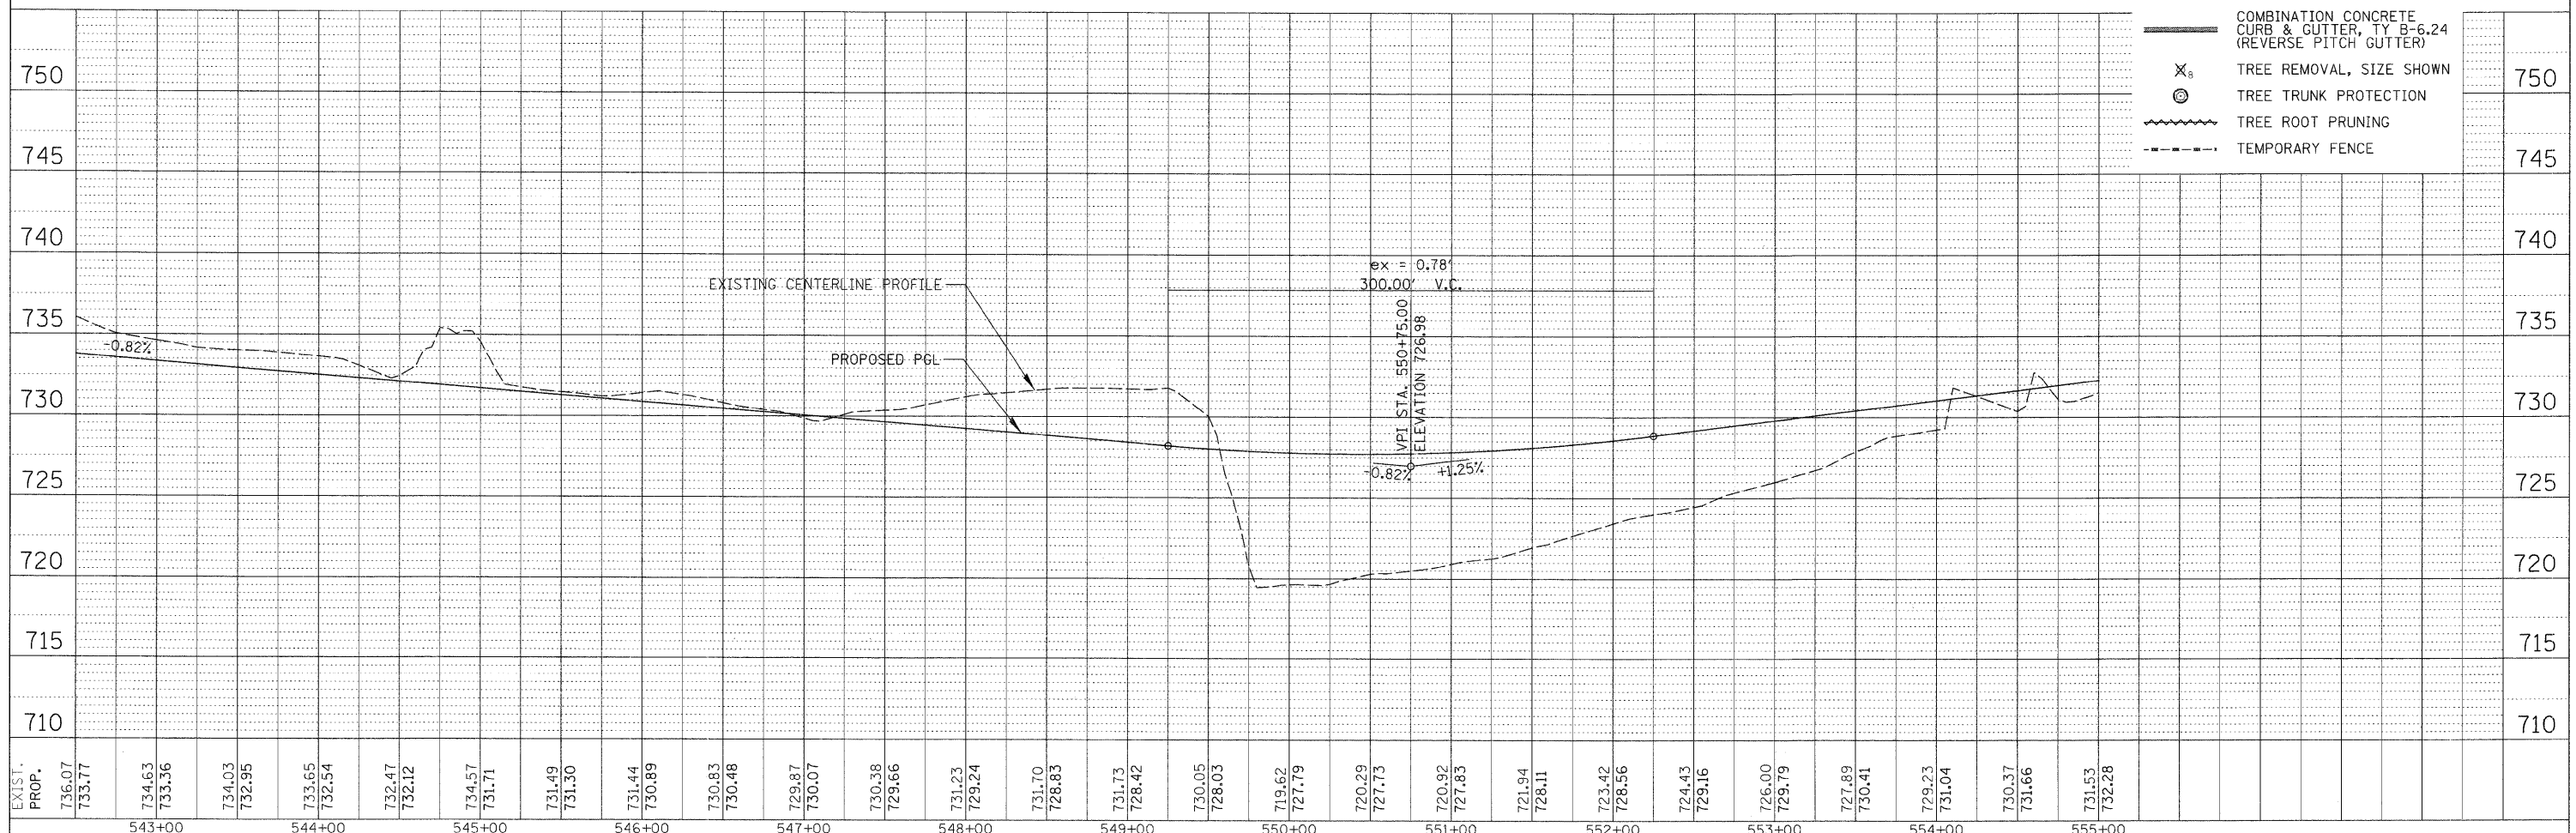

FILE NAME = RPP_077793_STEARNS_04.SHT	USER NAME = MWDHMAN	DESIGNED MCW	REVISED -	STATE OF ILLINOIS DEPARTMENT OF TRANSPORTATION	ROADWAY PLAN AND PROFILE - STEARNS ROAD	F.A.P. RTE. 361	SECTION 06-00214-20-BR	COUNTY KANE	TOTAL SHEETS 320	SHEET NO. 31	CONTRACT NO. 63075
VERT. SCALE = 1" = 5'	DRAWN PWN	REVISED -	SCALE: 1" = 50'			SHEET NO. OF SHEETS	STA. 542+50.00 TO STA. 555+00.00	FED. ROAD DIST. NO. 1	ILLINOIS	FED. AID PROJECT	
PLOT SCALE = 50'	CHECKED MCW	REVISED -									
PLOT DATE = 1/16/2009	DATE 01/16/09	REVISED -									