



F.A.P. RTE.	SECTION	COUNTY	TOTAL SHEETS	SHEET NO.
361	06-00214-20-BR	KANE	320	110
STA. 511+80.00		TO STA. 609+14.92		
FED. ROAD DIST. NO. 7		ILLINOIS FED. AID PROJECT		
		SHEET NO. S5 OF S108		

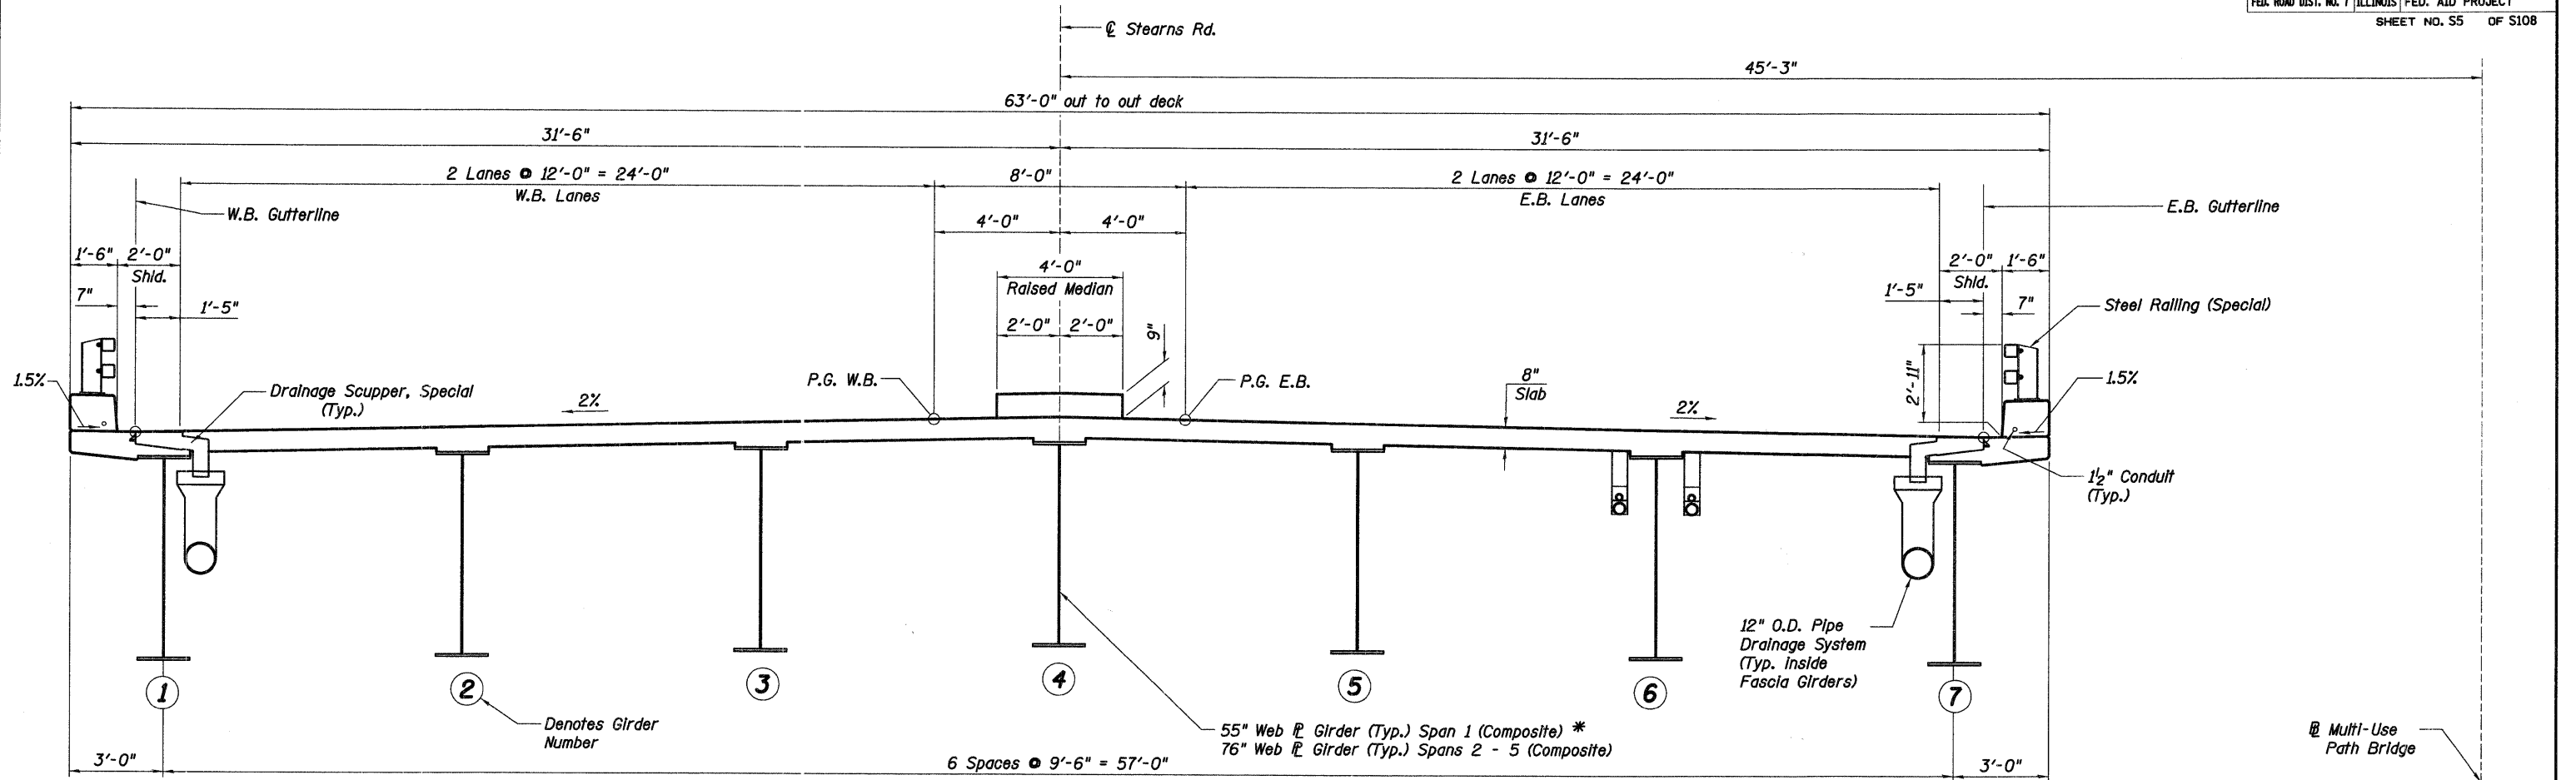

**TYPICAL CROSS SECTION**  
(Looking Upstation)

\* See Framing Plan and Girder Elevation Sheets for details, Sheets S26 thru S28 of S108.

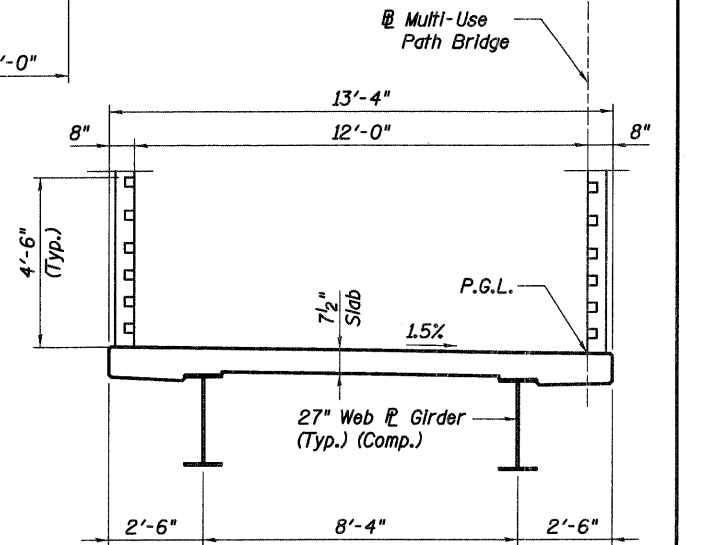

**CROSS SECTION THRU DECK OF MULTI-USE PATH BRIDGE**  
(Path Span 1)  
(Roof not shown for clarity)

**Notes:**

- See Sheet S54 of S108 for Drainage Scupper locations.
- See Sheet S55 of S108 for Drainage Scupper Details.



REVISIONS	
NAME	DATE

ILLINOIS DEPARTMENT OF TRANSPORTATION  
**TYPICAL CROSS SECTION**  
STEARNS ROAD OVER THE FOX RIVER PUBLIC WATERS  
STRUCTURE NUMBER 045-3166  
KANE COUNTY FAP 361 SECTION 06-00214-20-BR  
STATION 571+42.96 DESIGNED: GWG DRAWN: SGW  
DATE: JANUARY 16, 2009 CHECKED: KPZ CHECKED: KPZ