

PROPOSED TREE, CELTIS OCCIDENTALIS
(COMMON HACKBERRY), 2-1/2" CALIPER,
BALLED AND BURLAPED

LOCATION	EACH
STA. 104+92, 39' LT.	1
STA. 107+00, 53' LT.	1
STA. 107+95, 54' LT.	1
STA. 108+45, 54' LT.	1
STA. 108+99, 54' LT.	1
STA. 109+41, 46' LT.	1
STA. 109+78, 33' LT.	1
STA. 110+20, 33' LT.	1
STA. 111+20, 33' LT.	1
STA. 105+55, 43' RT.	1
STA. 107+50, 57' RT.	1
STA. 108+00, 57' RT.	1
STA. 108+50, 57' RT.	1
STA. 109+00, 57' RT.	1
STA. 109+70, 40' RT.	1
STA. 110+34, 34' RT.	1
TOTAL	16

PROPOSED TREE, GYMNOCLADUS DIOICUS
(KENTUCKY COFFEETREE), 2-1/2" CALIPER,
BALLED AND BURLAPED

LOCATION	EACH
STA. 105+60, 41' LT.	1
STA. 107+70, 54' LT.	1
STA. 108+20, 54' LT.	1
STA. 108+70, 54' LT.	1
STA. 109+20, 54' LT.	1
STA. 109+41, 46' LT.	1
STA. 109+91, 30' LT.	1
STA. 110+50, 33' LT.	1
STA. 105+00, 42' RT.	1
STA. 106+05, 43' RT.	1
STA. 107+75, 57' RT.	1
STA. 108+25, 57' RT.	1
STA. 108+75, 57' RT.	1
STA. 109+35, 46' RT.	1
STA. 110+21, 35' RT.	1
STA. 110+47, 33' RT.	1
TOTAL	16

FILE NAME = N:\PROJ\3335\Design\ProposedPlan\3335-12-er-08-09.dgn

Ciorba Group, Inc.
CONSULTING ENGINEERS
5507 North Cumberland Avenue, Suite 402
Chicago, Illinois 60656
Tel. 773.775.4009 Fax 773.775.4014


USER NAME = wloncaster	DESIGNED - MWR	REVISED - 4/8/2009
PLOT SCALE = 50.0000' / IN.	DRAWN - MWR	REVISED -
PLOT DATE = 4/8/2009	CHECKED - MJL	REVISED -
DATE - 10/31/2008	DATE - 10/31/2008	REVISED -

**McHENRY COUNTY
DIVISION OF TRANSPORTATION**

**TR 73 / ALLENDALE ROAD
OVER VANDER KARR
LANDSCAPING & EROSION CONTROL PLAN**

SCALE: 1" = 50' SHEET NO. OF SHEETS STA. TO STA.

F.A. RTE.	SECTION	COUNTY	TOTAL SHEETS	SHEET NO.
73	05-00310-00-BR	McHENRY	44	12
FED. ROAD DIST. NO. [ILLINOIS] FED. AID PROJECT			CONTRACT NO. 63114	

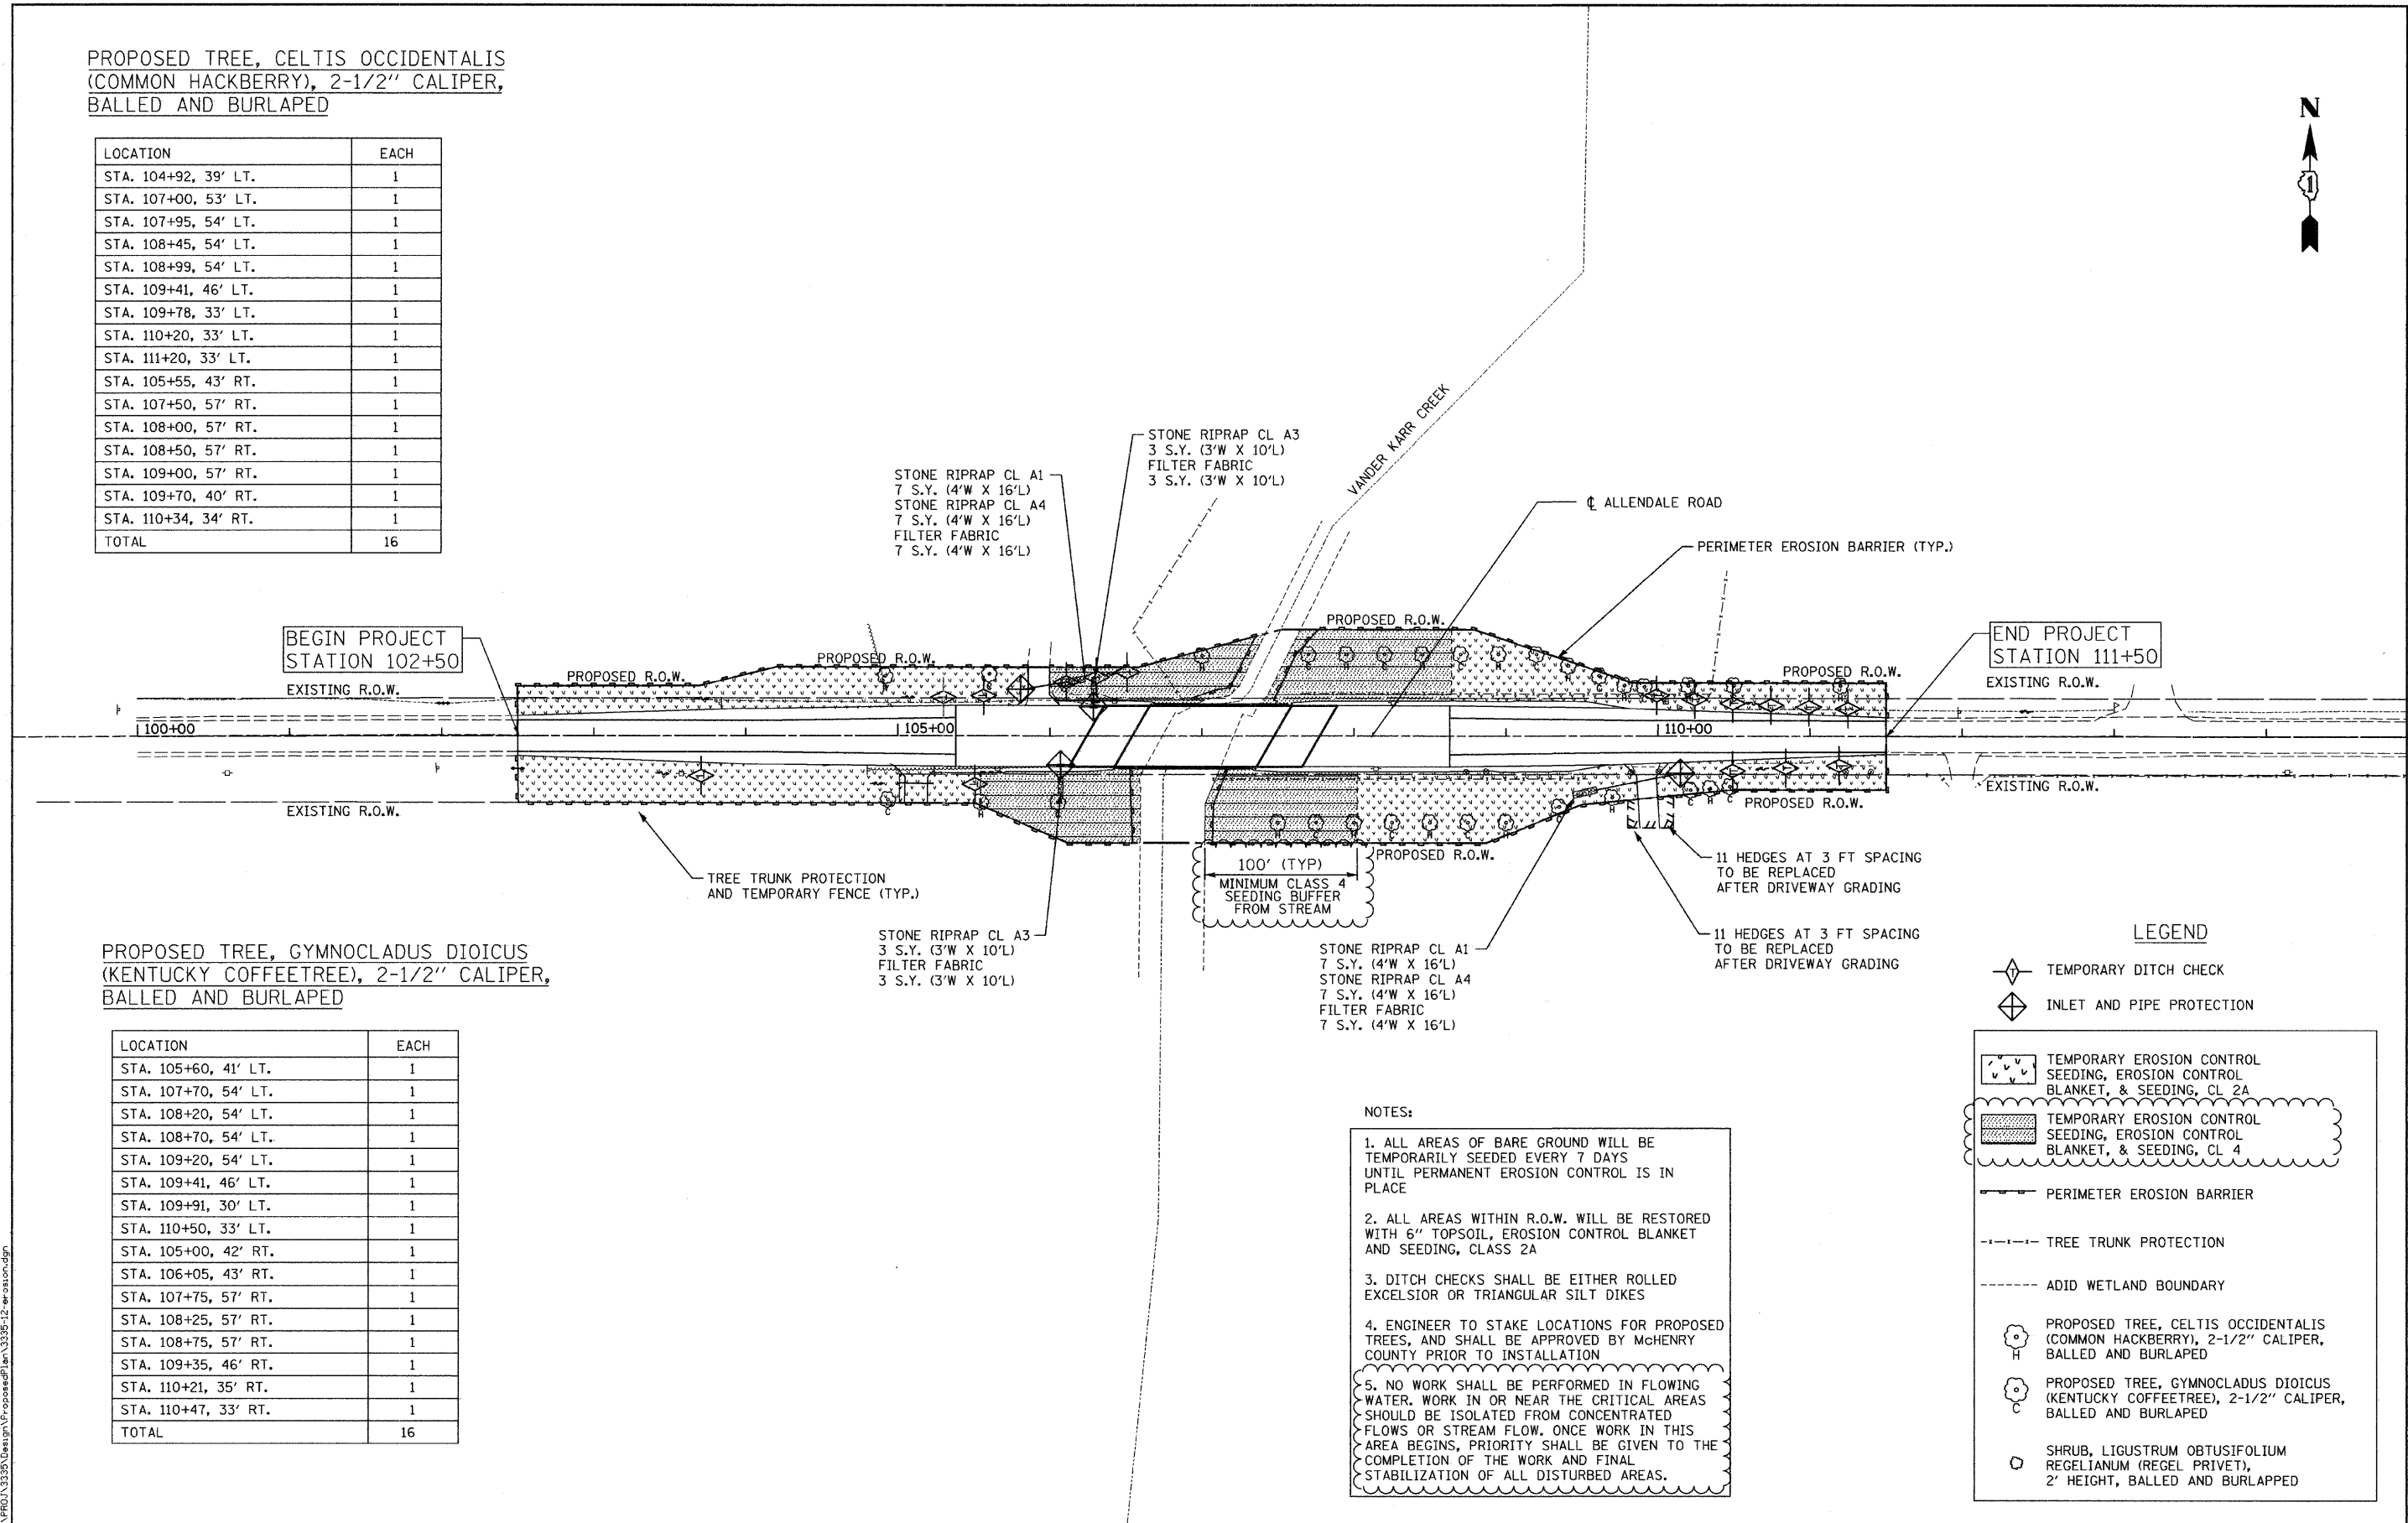

- NOTES:**
- ALL AREAS OF BARE GROUND WILL BE TEMPORARILY SEEDED EVERY 7 DAYS UNTIL PERMANENT EROSION CONTROL IS IN PLACE
 - ALL AREAS WITHIN R.O.W. WILL BE RESTORED WITH 6" TOPSOIL, EROSION CONTROL BLANKET AND SEEDING, CLASS 2A
 - DITCH CHECKS SHALL BE EITHER ROLLED EXCELSIOR OR TRIANGULAR SILT DIKES
 - ENGINEER TO STAKE LOCATIONS FOR PROPOSED TREES, AND SHALL BE APPROVED BY McHENRY COUNTY PRIOR TO INSTALLATION
 - NO WORK SHALL BE PERFORMED IN FLOWING WATER. WORK IN OR NEAR THE CRITICAL AREAS SHOULD BE ISOLATED FROM CONCENTRATED FLOWS OR STREAM FLOW. ONCE WORK IN THIS AREA BEGINS, PRIORITY SHALL BE GIVEN TO THE COMPLETION OF THE WORK AND FINAL STABILIZATION OF ALL DISTURBED AREAS.

LEGEND

- ◇ TEMPORARY DITCH CHECK
- ◇ INLET AND PIPE PROTECTION
- [Patterned Box] TEMPORARY EROSION CONTROL SEEDING, EROSION CONTROL BLANKET, & SEEDING, CL 2A
- [Patterned Box] TEMPORARY EROSION CONTROL SEEDING, EROSION CONTROL BLANKET, & SEEDING, CL 4
- PERIMETER EROSION BARRIER
- - - - TREE TRUNK PROTECTION
- - - - ADJ WETLAND BOUNDARY
- PROPOSED TREE, CELTIS OCCIDENTALIS (COMMON HACKBERRY), 2-1/2" CALIPER, BALLED AND BURLAPED
- PROPOSED TREE, GYMNOCLADUS DIOICUS (KENTUCKY COFFEETREE), 2-1/2" CALIPER, BALLED AND BURLAPED
- SHRUB, LIGUSTRUM OBTUSIFOLIUM REGELIANUM (REGEL PRIVET), 2' HEIGHT, BALLED AND BURLAPED