
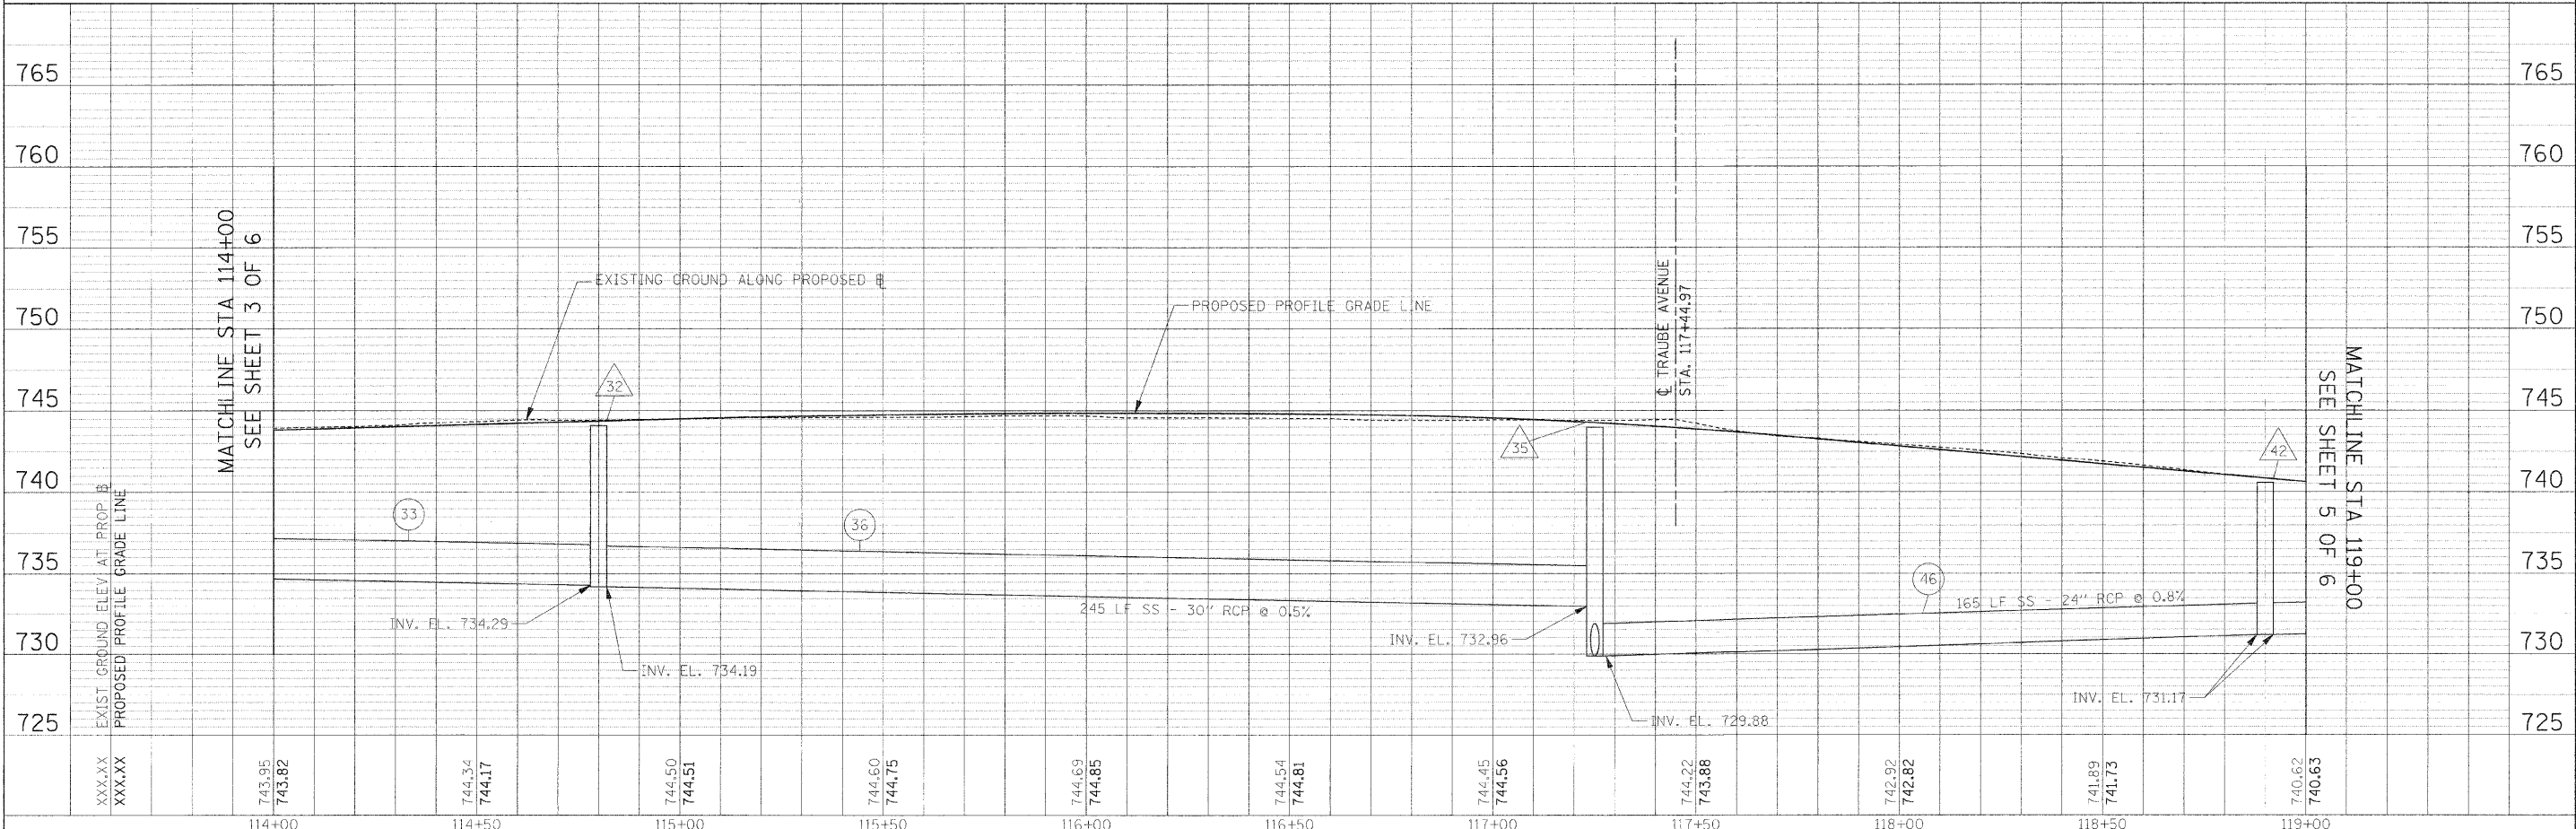


| | | |
|------|----------------------------|------|
| PLAN | SURVEYED | DATE |
| | PLOTTED | BY |
| | CHECKED | |
| | REVISIONS | |
| | NO. OF WAY CHECKED | |
| | NO. OF STRUCTURE NOTATIONS | |
| | NO. OF CAD FILE NAME | |

| | | |
|---------|----------------------------|------|
| PROFILE | SURVEYED | DATE |
| | PLOTTED | BY |
| | CHECKED | |
| | REVISIONS | |
| | NO. OF WAY CHECKED | |
| | NO. OF STRUCTURE NOTATIONS | |
| | NO. OF CAD FILE NAME | |

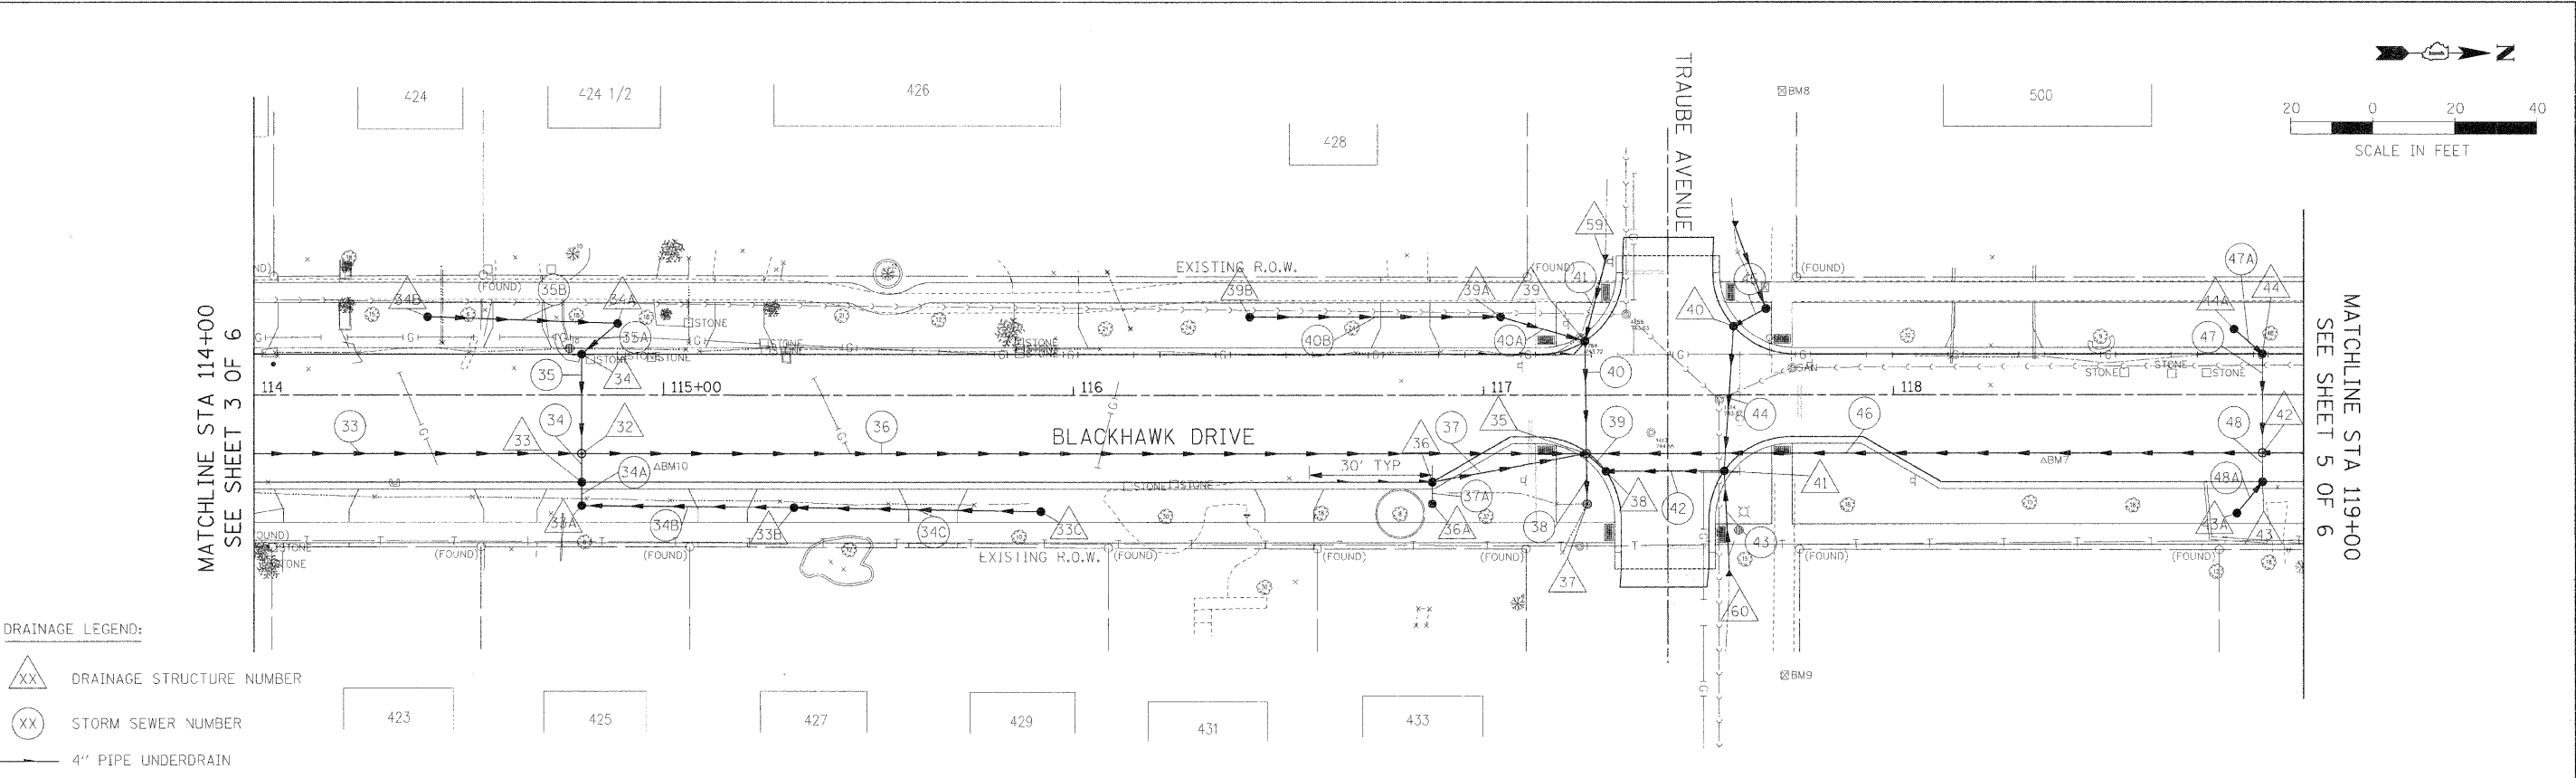

| | | | | | | | | | | |
|-------------|-----------------------|-----------------|-----------|---|----------------------------------|---|----------------|--------------------|--------------|-----------|
| FILE NAME = | USER NAME = #USER# | DESIGNED - AJB | REVISED - | STATE OF ILLINOIS DEPARTMENT OF TRANSPORTATION | DRAINAGE PLAN AND PROFILE | F.A.U. RTE. | SECTION | COUNTY | TOTAL SHEETS | SHEET NO. |
| #FILE# | PLLOT SCALE = #SCALE# | DRAWN - TMC | REVISED - | | | 3003 | 00-00084-00-PV | DUPAGE | 112 | 42 |
| | PLLOT DATE = #DATE# | CHECKED - DEB | REVISED - | | | BLACKHAWK DR RECONSTRUCTION | | CONTRACT NO. 63121 | | |
| | | DATE - 01/02/09 | REVISED - | | | FED. ROAD DIST. NO. 1 [ILLINOIS] FED. AID PROJECT | | | | |