
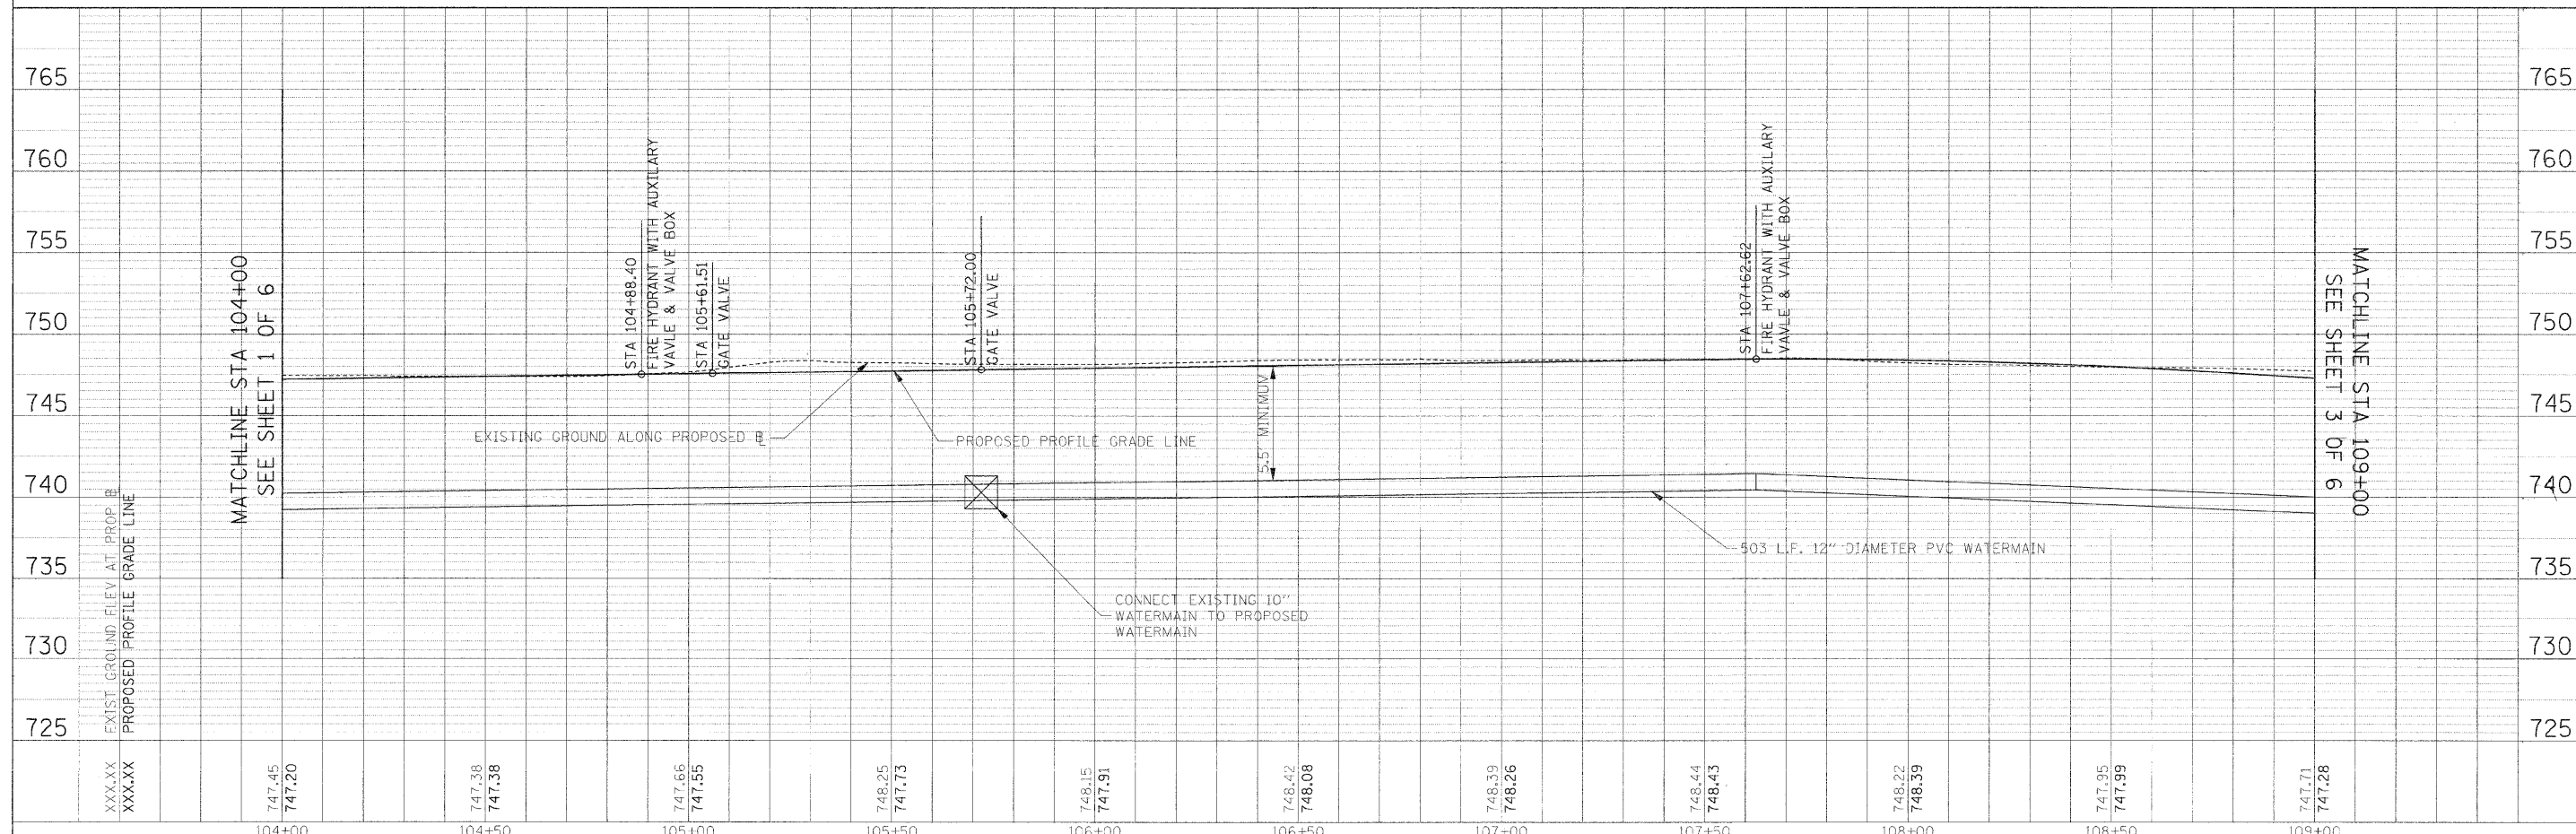


PLAN	SURVEYED	DATE
	PLOTTED	BY
	NOTES CHECKED	
	RT. OF WAY CHECKED	
	NO. CAD FILE NAME	

PROFILE	SURVEYED	DATE
	PLOTTED	BY
	GRADES CHECKED	
	STRUCTURE NOTATIONS CHGD	

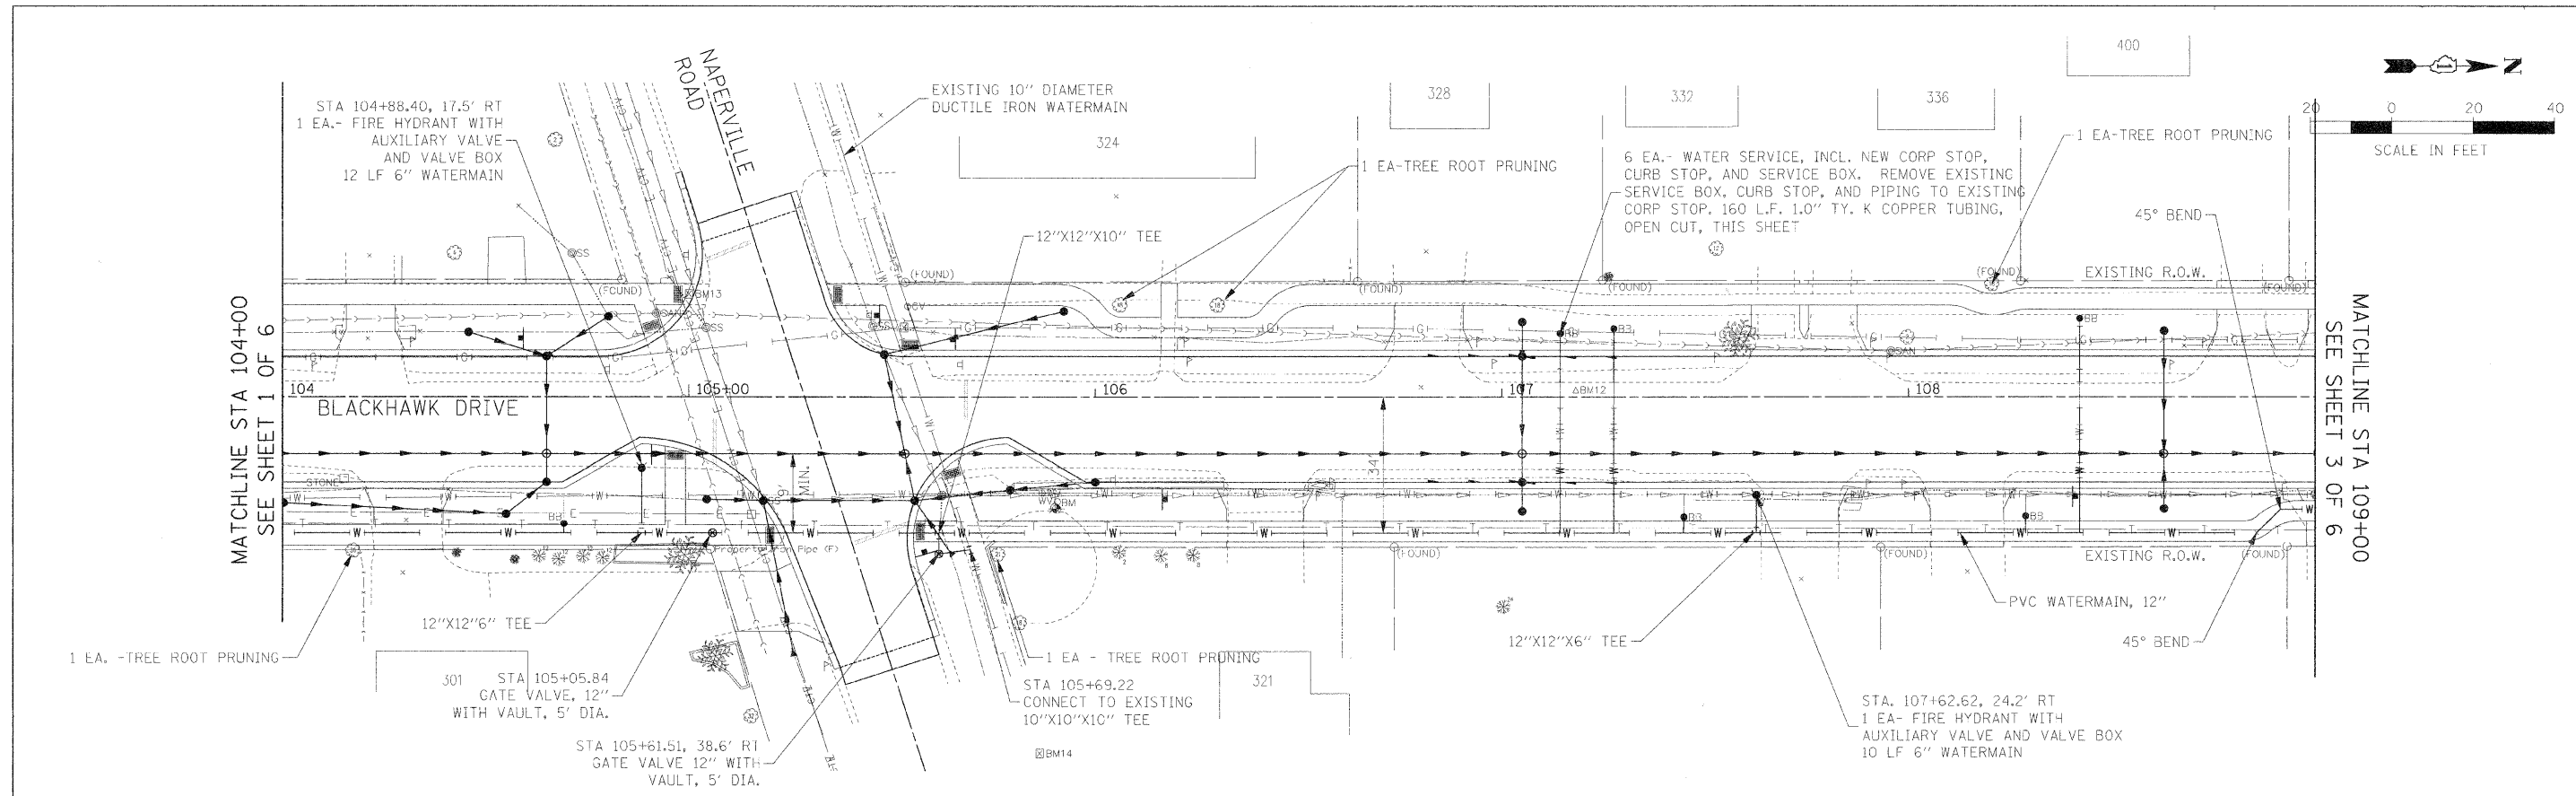

FILE NAME = #FILE#	USER NAME = #USER#	DESIGNED - AJB	REVISED -	STATE OF ILLINOIS DEPARTMENT OF TRANSPORTATION	UTILITY PLAN AND PROFILE	F.A.U. R/L	SECTION	COUNTY	TOTAL SHEETS	SHEET NO.	
	PLLOT SCALE = #SCALE#	DRAWN - TMC	REVISED -			3003	00-00084-00-PV	DUPAGE	112	49	
	PLLOT DATE = #DATE#	CHECKED - CC	REVISED -			BLACKHAWK DR RECONSTRUCTION		CONTRACT NO. 63121			
		DATE - 01/02/09	REVISED -			SCALE: 1:20		SHEET NO. 2 OF 6 SHEETS		STA. 104+00.00 TO STA. 109+00.00	

F.A.U. R/L	SECTION	COUNTY	TOTAL SHEETS	SHEET NO.
3003	00-00084-00-PV	DUPAGE	112	49
BLACKHAWK DR RECONSTRUCTION		CONTRACT NO. 63121		
FED. ROAD DIST. NO. 1 ILLINOIS FED. AID PROJECT				