
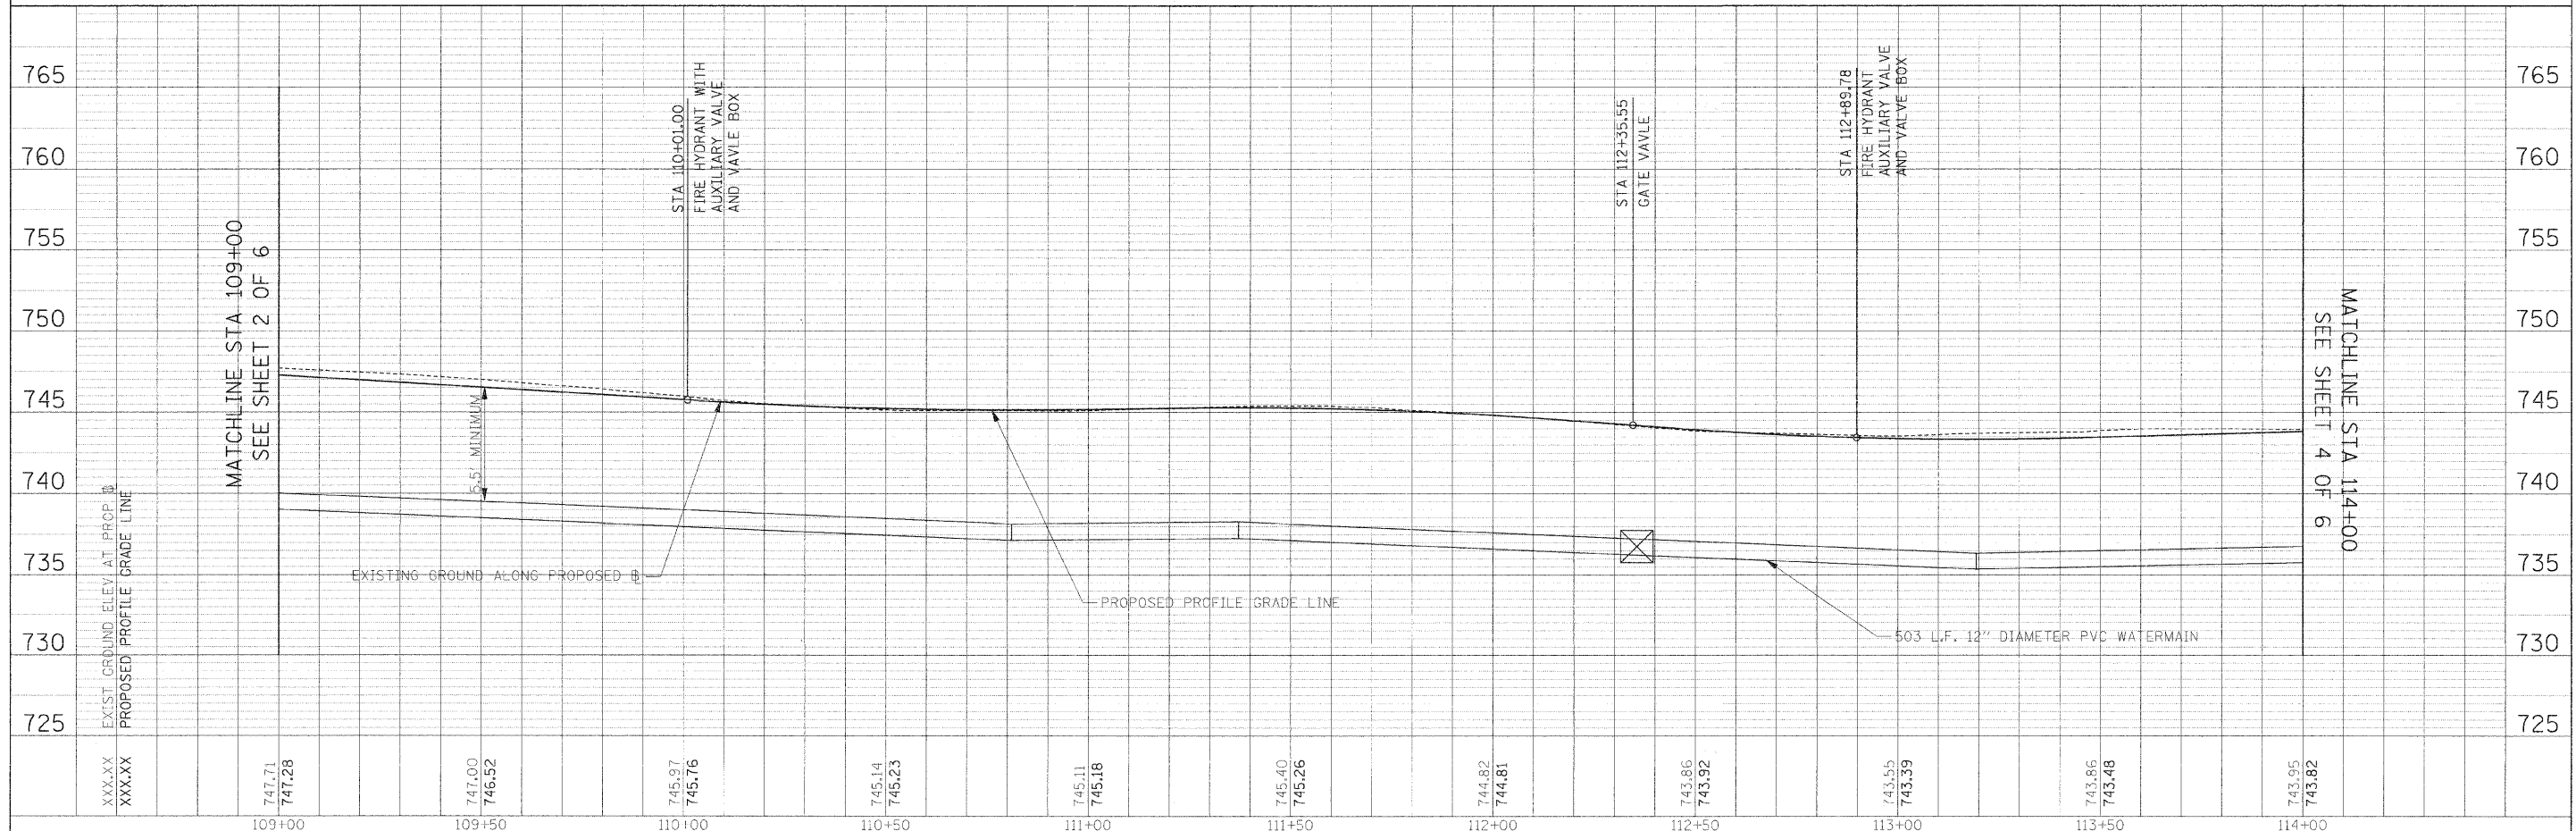


PLAN	DATE
NO. _____	BY _____
DATE _____	DATE _____
NO. _____	DATE _____
DATE _____	DATE _____
DATE _____	DATE _____
PROFILE	DATE
NO. _____	BY _____
DATE _____	DATE _____
DATE _____	DATE _____
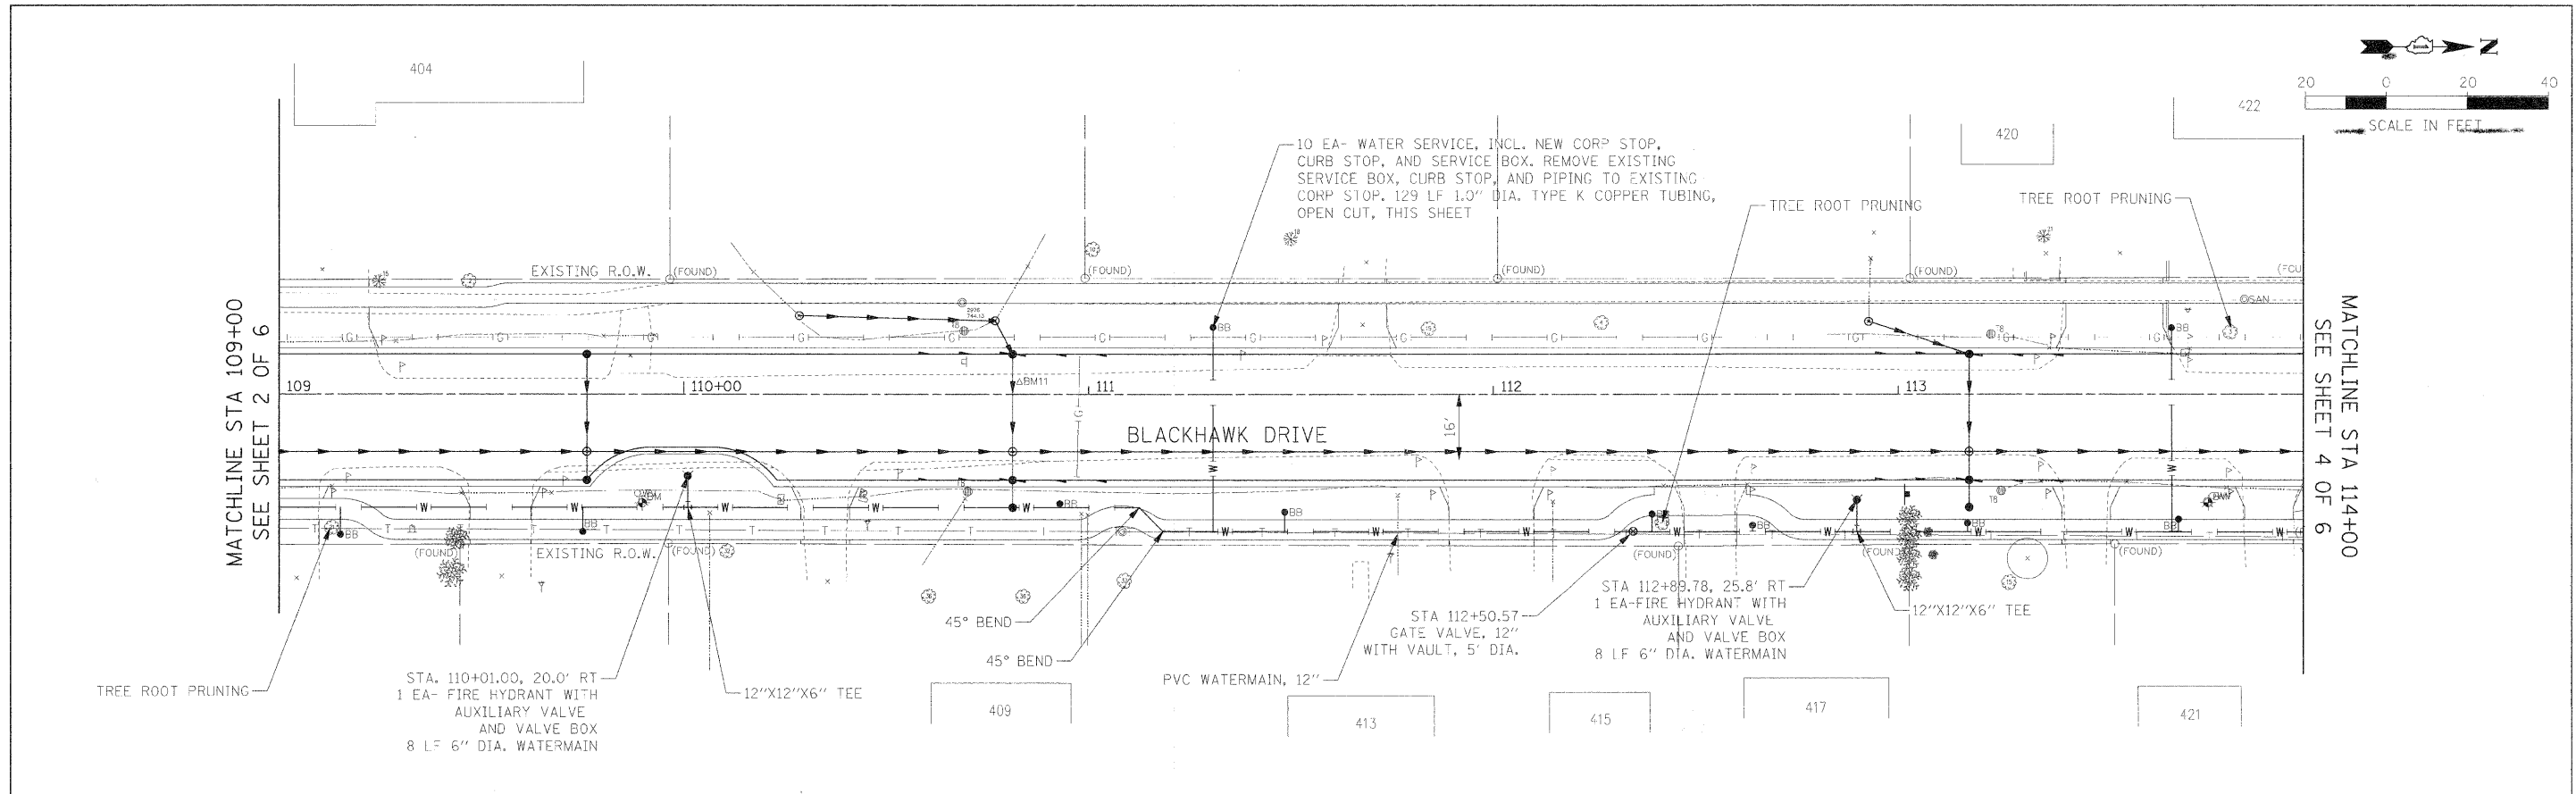

FILE NAME =	USER NAME = #USER#	DESIGNED - AJB	REVISED -	STATE OF ILLINOIS DEPARTMENT OF TRANSPORTATION	UTILITY PLAN AND PROFILE	F.A.U. RTE.	SECTION	COUNTY	TOTAL SHEETS	SHEET NO.	
#FILE#	PLT SCALE = #SCALE#	DRAWN - TMC	REVISED -			3003	00-00084-00-PV	DUPAGE	112	50	
	PLT DATE = #DATE#	CHECKED - CC	REVISED -			BLACKHAWK DR RECONSTRUCTION CONTRACT NO. 63121					
		DATE - 01/02/09	REVISED -			FED. ROAD DIST. NO. 1 ILLINOIS FED. AID PROJECT					