



PLAN	SUBMITTED	DATE
	PLOTTED	BY
	REVISED	
	REVISIONS	
	NO. OF DAYS	
	CREATED	
	CADD FILE NAME	
	NO.	

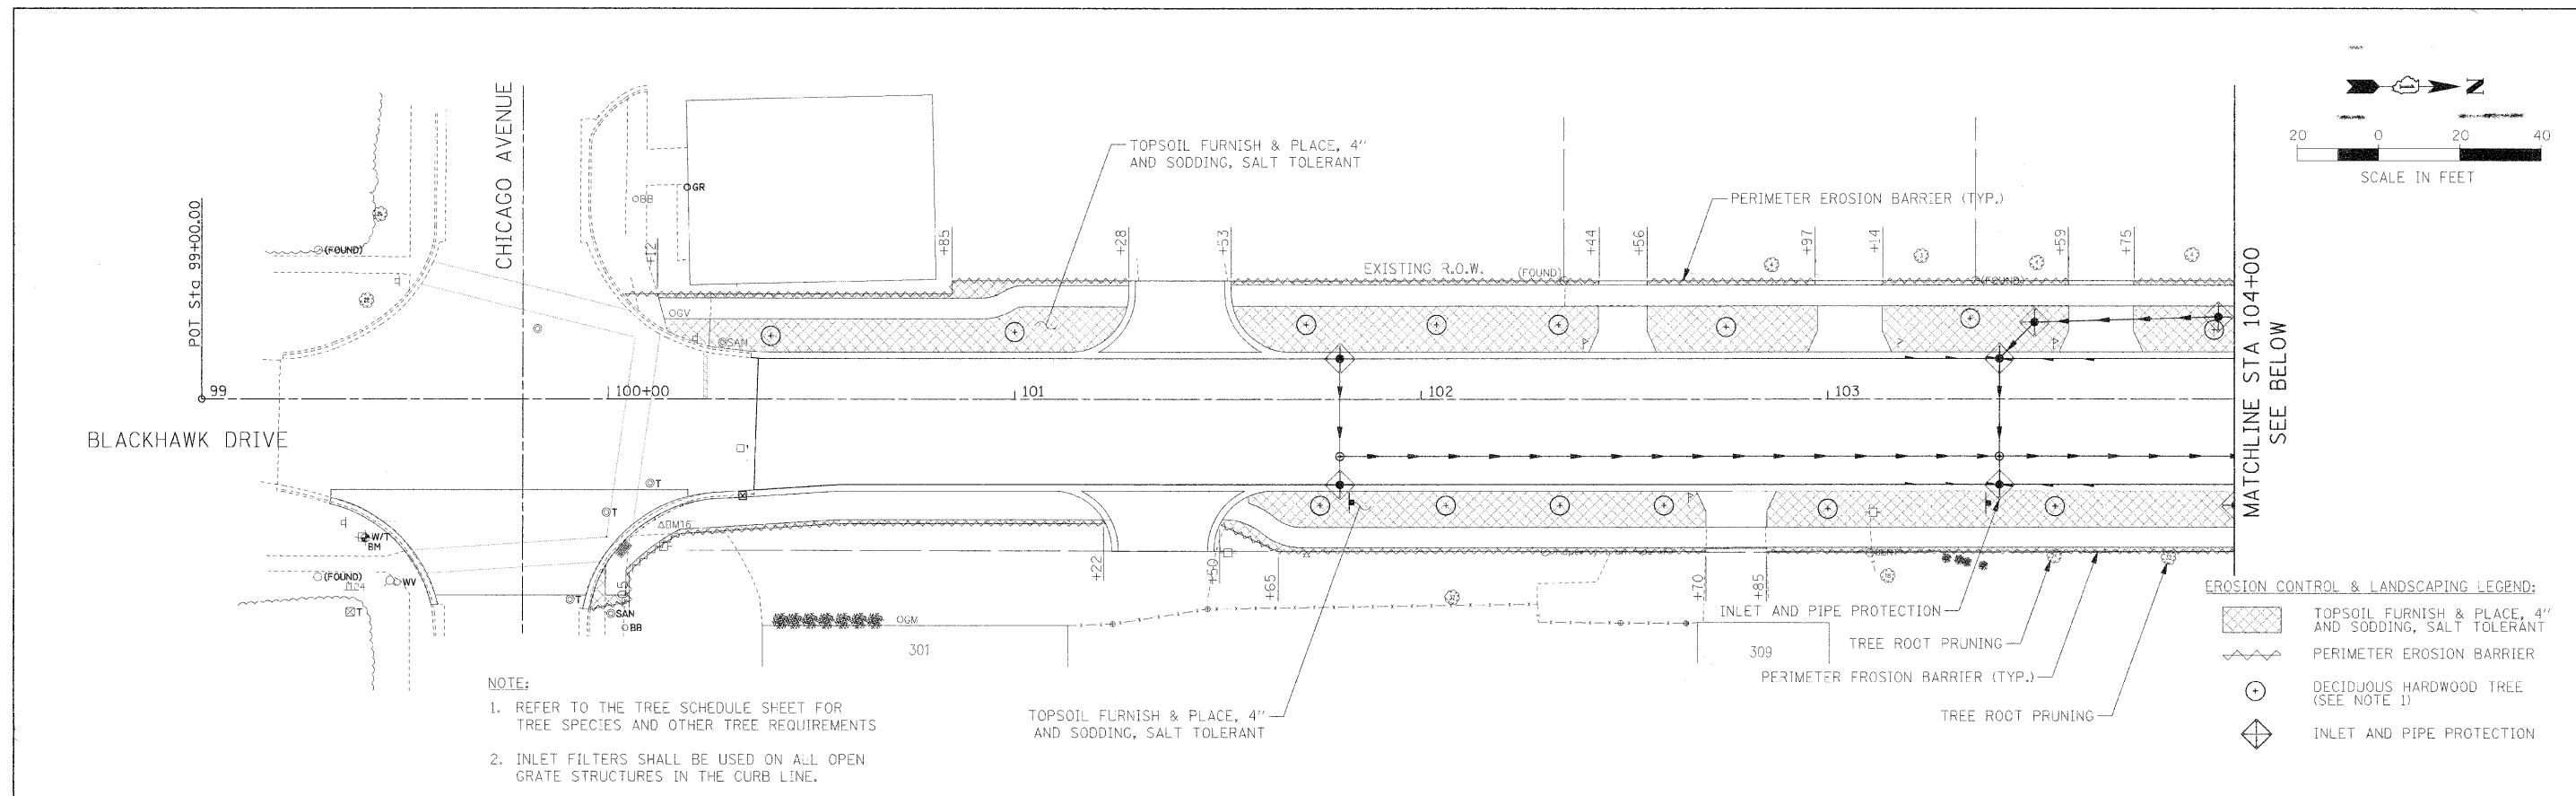



- NOTE:
- REFER TO THE TREE SCHEDULE SHEET FOR TREE SPECIES AND OTHER TREE REQUIREMENTS
 - INLET FILTERS SHALL BE USED ON ALL OPEN GRATE STRUCTURES IN THE CURB LINE.

EROSION CONTROL & LANDSCAPING LEGEND:

	TOPSOIL FURNISH & PLACE, 4" AND SODDING, SALT TOLERANT
	PERIMETER EROSION BARRIER
	DECIDUOUS HARDWOOD TREE (SEE NOTE 1)
	INLET AND PIPE PROTECTION

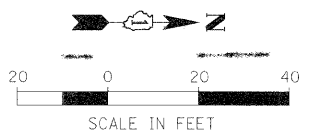

PROFILE	SUBMITTED	DATE
	PLOTTED	BY
	REVISED	
	REVISIONS	
	NO. OF DAYS	
	CREATED	
	STRUCTURE NOTATION	
	NO.	

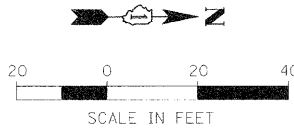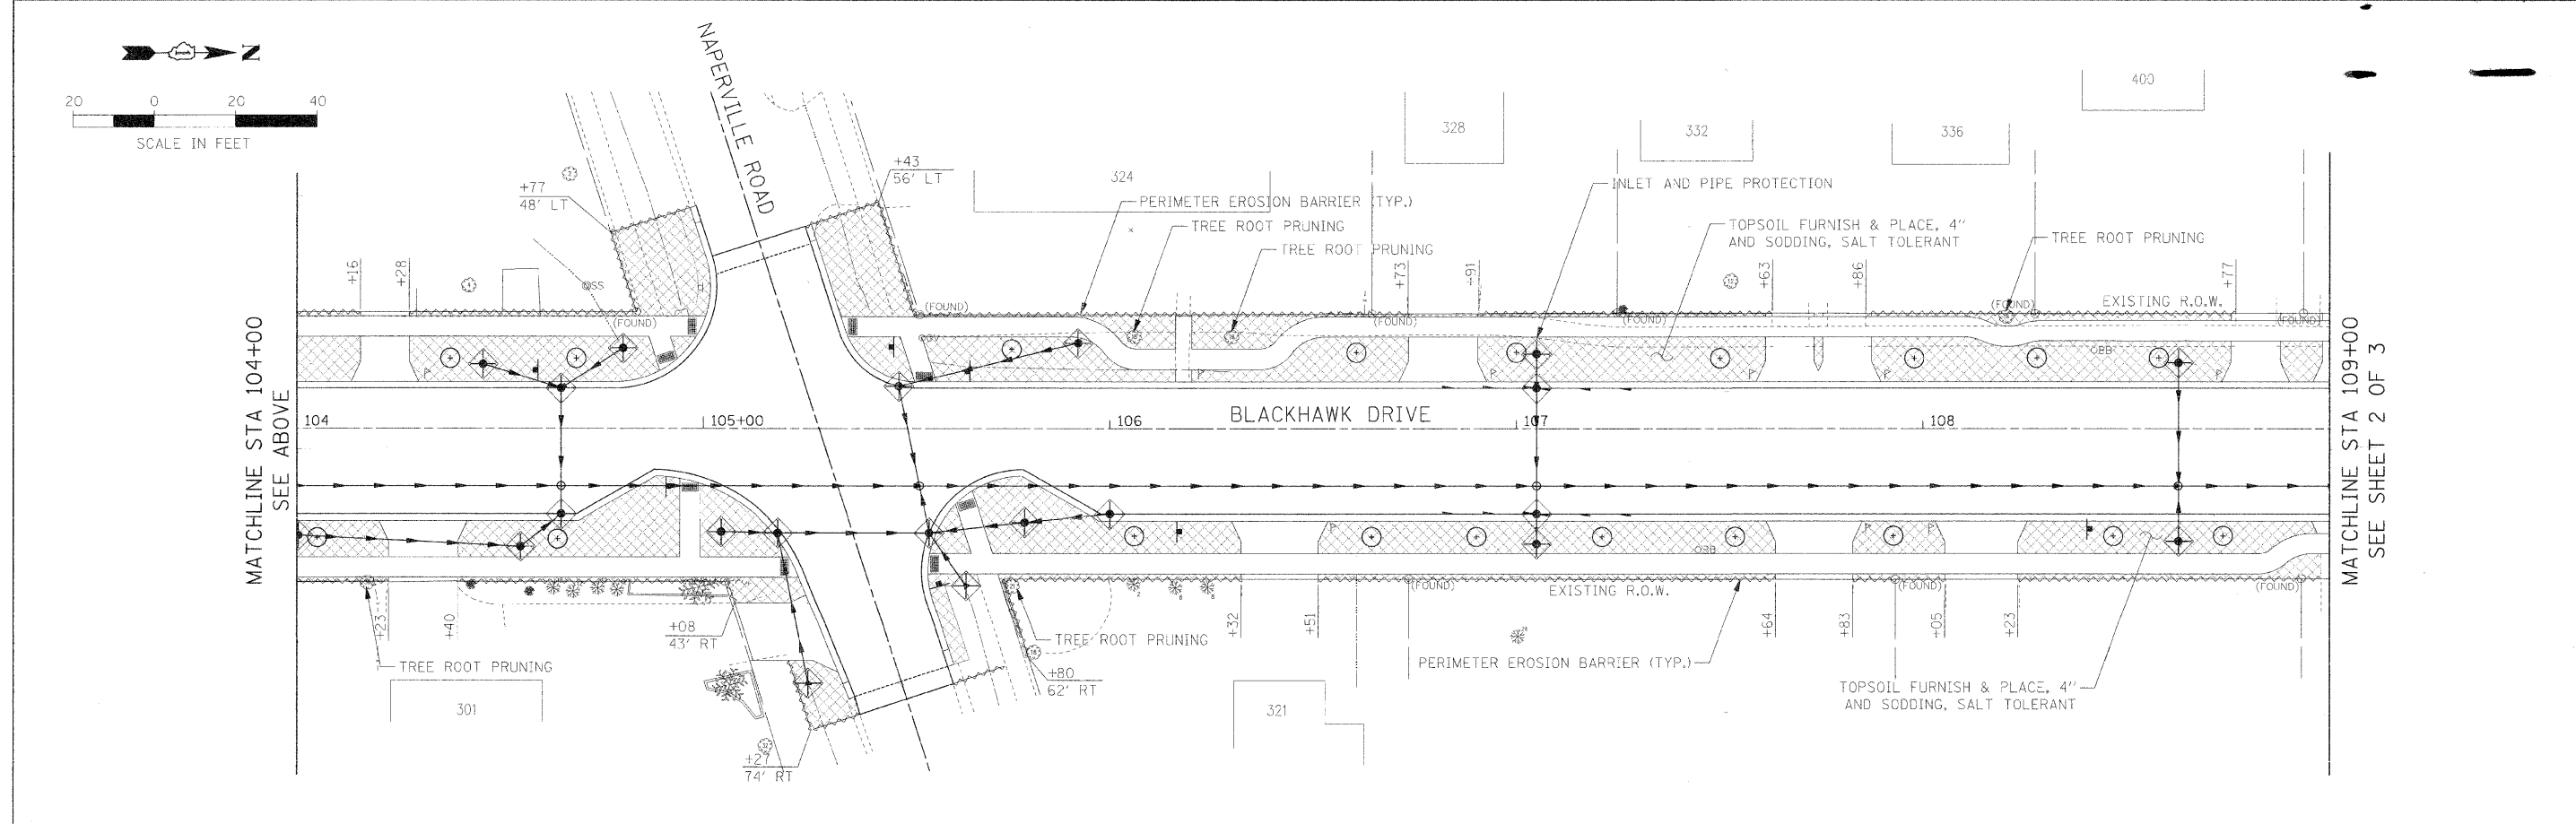

FILE NAME = #FILE#	USER NAME = #USER#	DESIGNED - JAB	REVISED -	STATE OF ILLINOIS DEPARTMENT OF TRANSPORTATION	EROSION CONTROL AND LANDSCAPING PLAN	F.A.U. R.T.E. 3003	SECTION 00-00084-00-PV	COUNTY DUPAGE	TOTAL SHEETS 112	SHEET NO. 54	
	PLOT SCALE = #SCALE#	DRAWN - JAB	REVISED -			SCALE: 1:20	SHEET NO. 1 OF 3 SHEETS	BLACKHAWK DR RECONSTRUCTION	CONTRACT NO. 63121		
	PLOT DATE = #DATE#	CHECKED - JMT	REVISED -			STA. 99+00.00 TO STA. 109+00.00		FED. ROAD DIST. NO. 1 ILLINOIS FED. AID PROJECT			
		DATE - 01/02/09	REVISED -								