
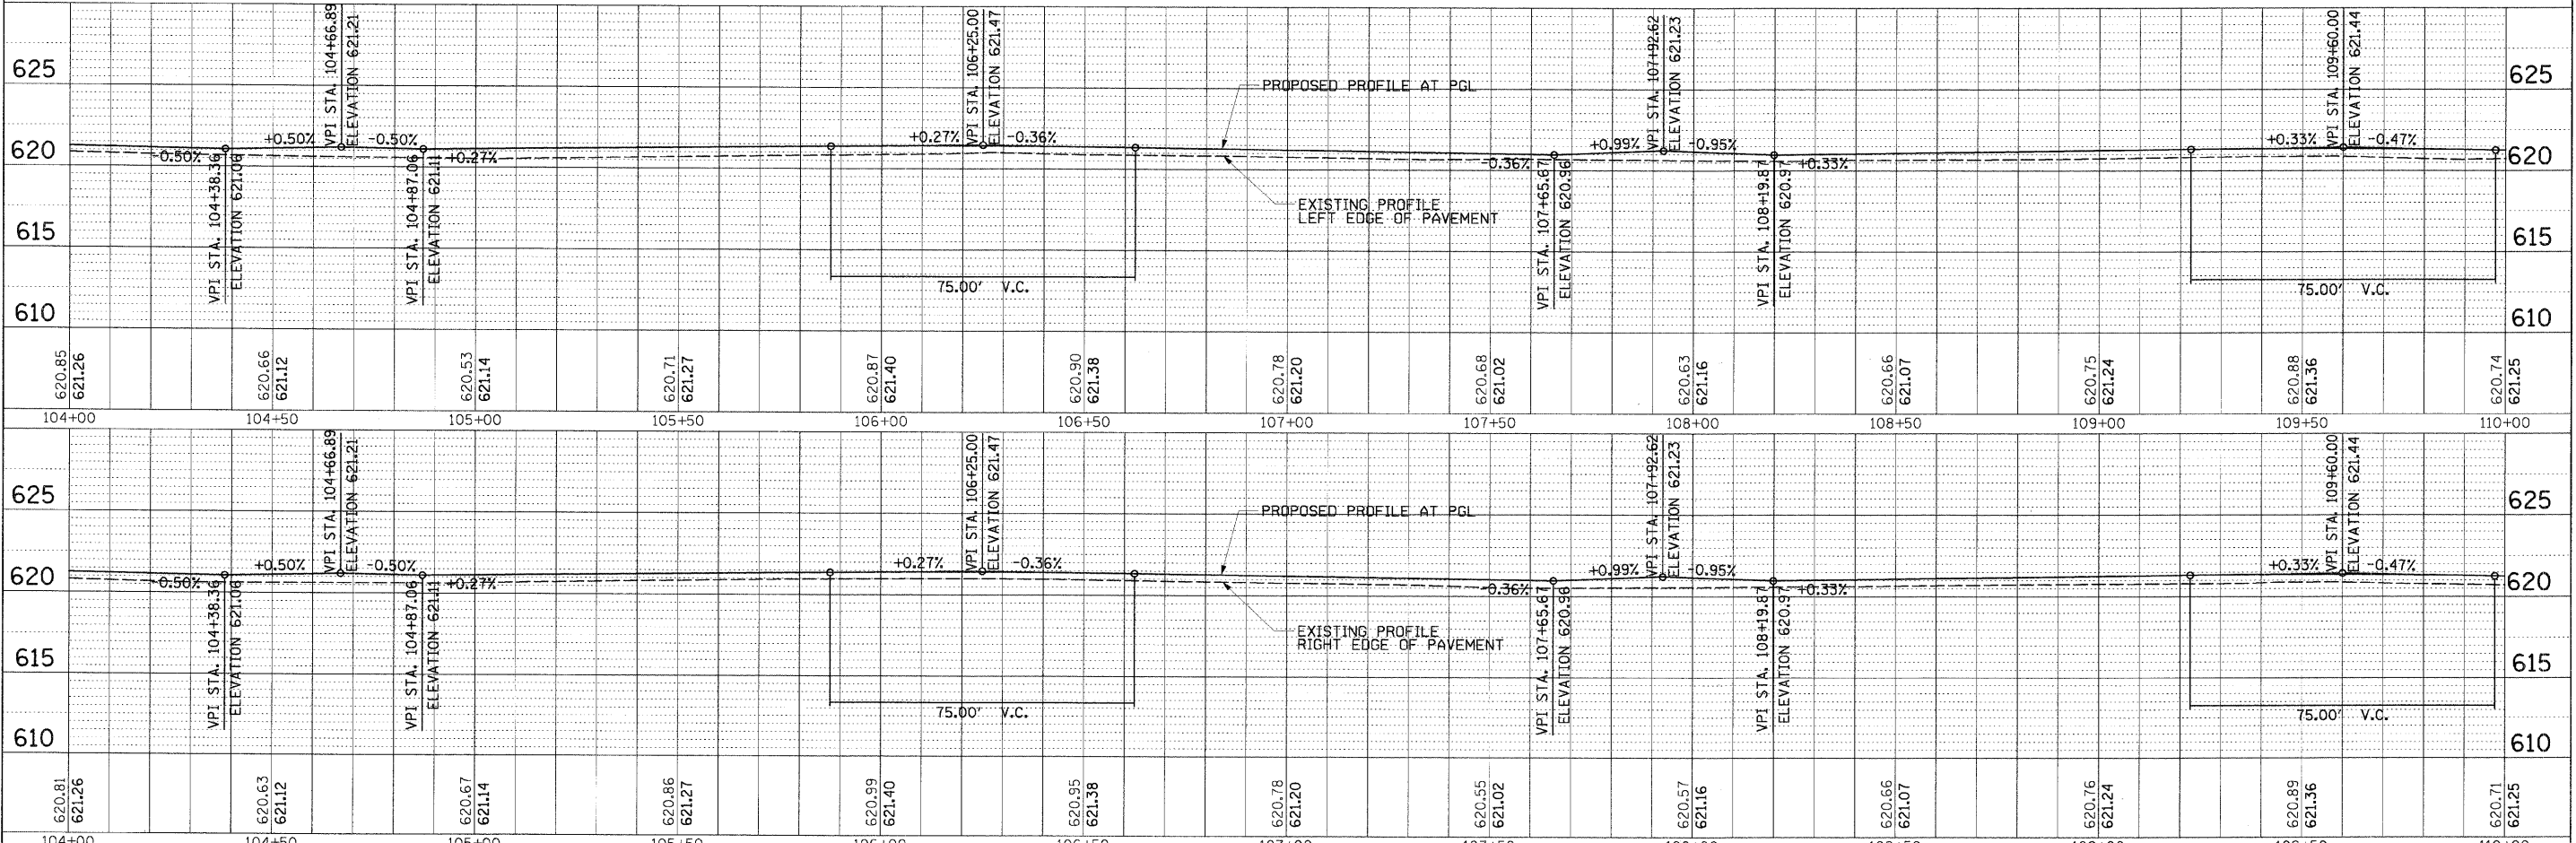


PLAN	SURVEYED	DATE	BY
NOTE BOOK	PLOTTED		
NO.	REVISIONS		
	DATE		
	BY		
	FILE NAME		

PROFILE	SURVEYED	DATE	BY
NOTE BOOK	PLOTTED		
NO.	REVISIONS		
	DATE		
	BY		
	FILE NAME		

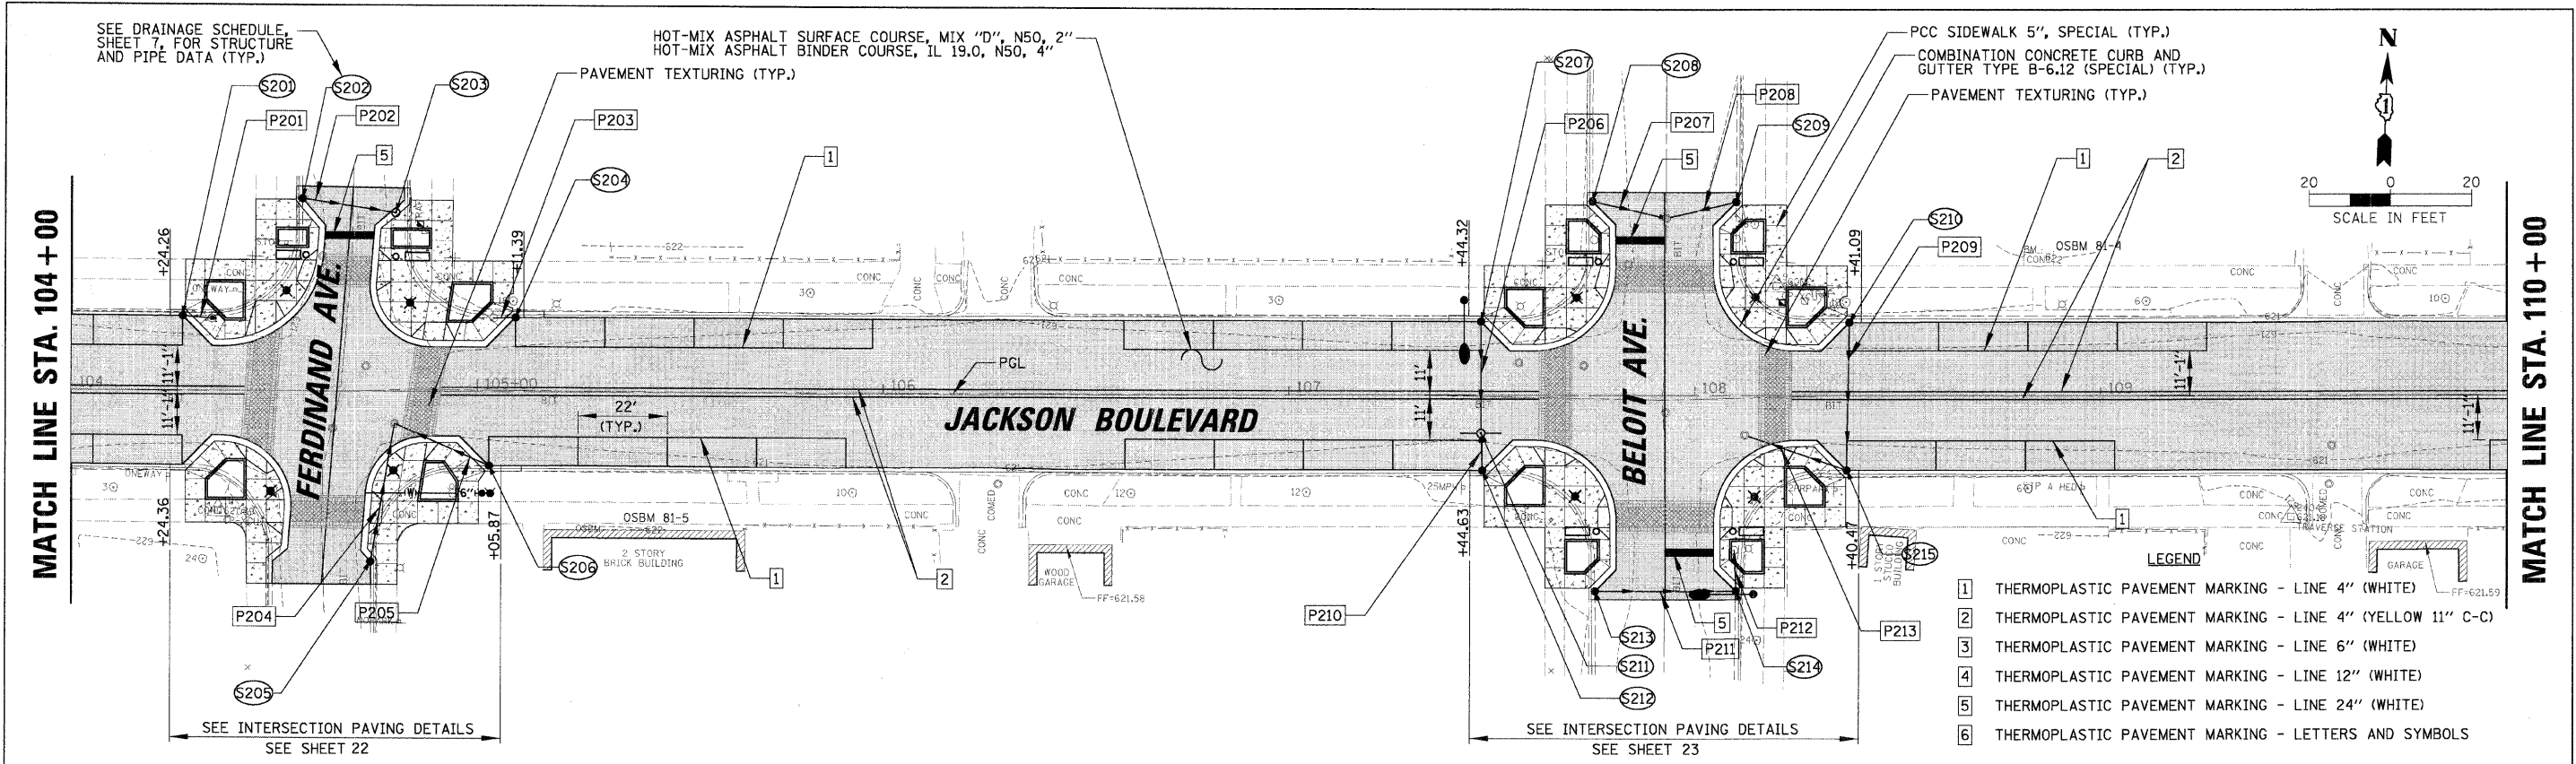

FILE NAME =	USER NAME = PRAZALAN	DESIGNED -	REVISED -	<b>STATE OF ILLINOIS DEPARTMENT OF TRANSPORTATION</b>	<b>ROADWAY PLAN AND PROFILE - JACKSON BOULEVARD STA. 104+00 TO STA. 110+00</b>	F.A. RTE.	SECTION	COUNTY	TOTAL SHEETS	SHEET NO.	
N:\FORESTPARK\070081\VC\1\VP\070081_02.SHT	PLLOT SCALE = 20'	CHECKED -	REVISED -			1462	07-00105-00-PV	COOK	49	14	
	PLLOT DATE = 2/17/2009	DRAWN -	REVISED -			CONTRACT NO. 63134					
		CHECKED -	REVISED -			FED. ROAD DIST. NO. 1 [ILLINOIS] FED. AID PROJECT					