

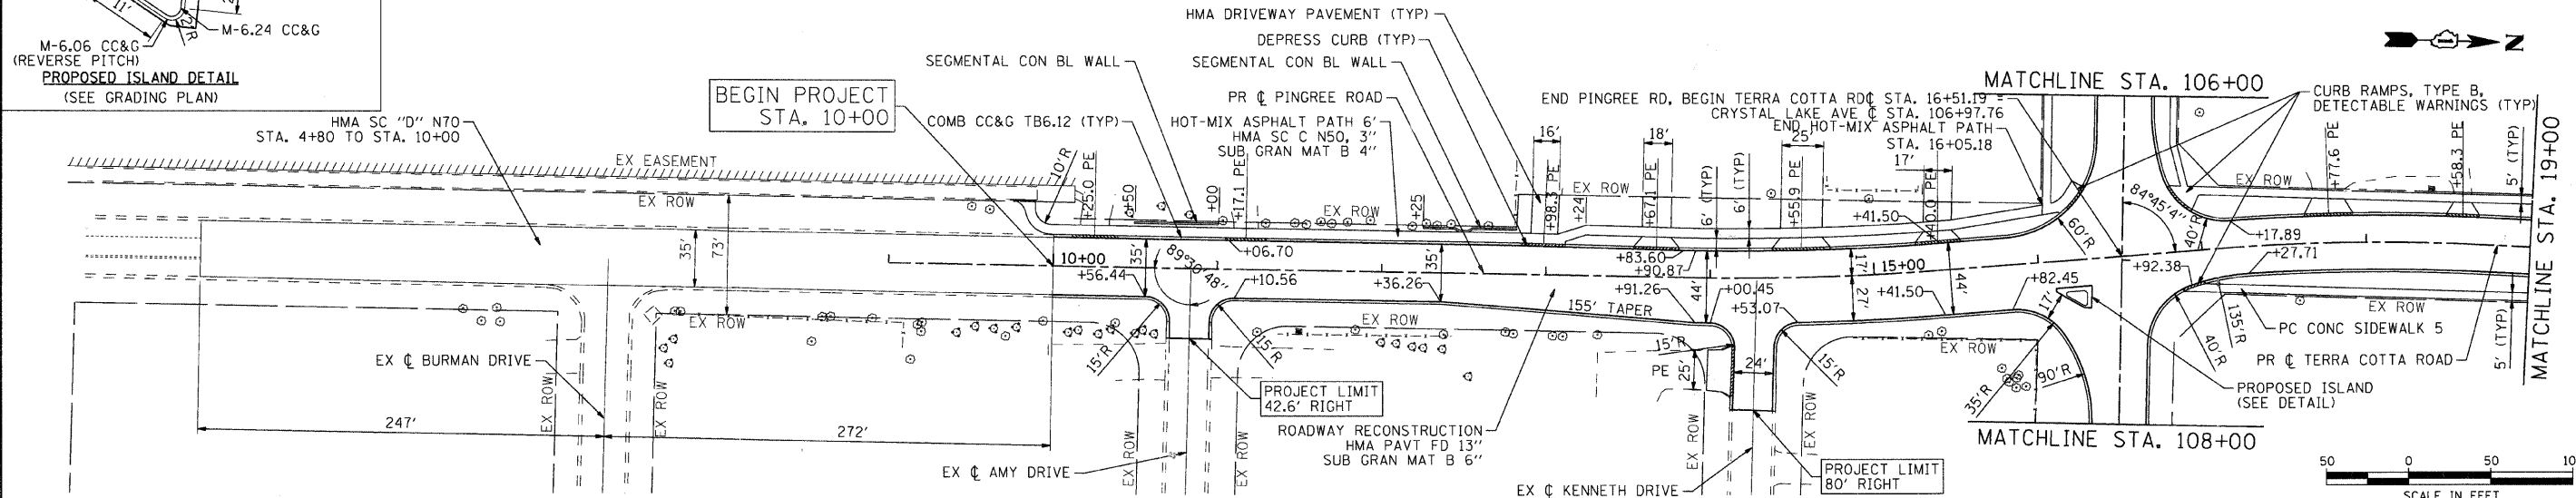


- LEGEND**
- HMA SURFACE REMOVAL
 - PAVEMENT REMOVAL
 - DRIVEWAY PAVEMENT REMOVAL
 - TREE REMOVAL (UNITS)

DATE	BY

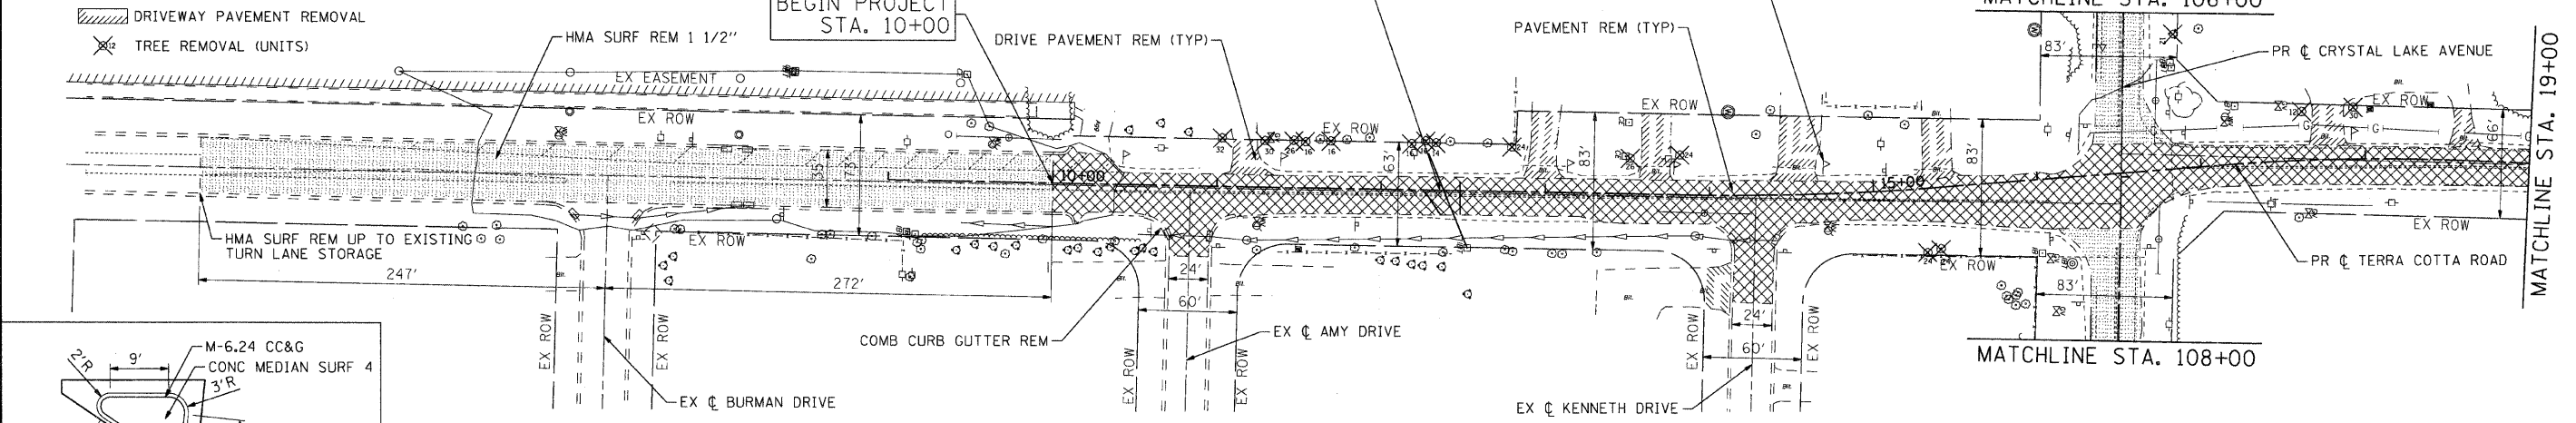

DATE	BY

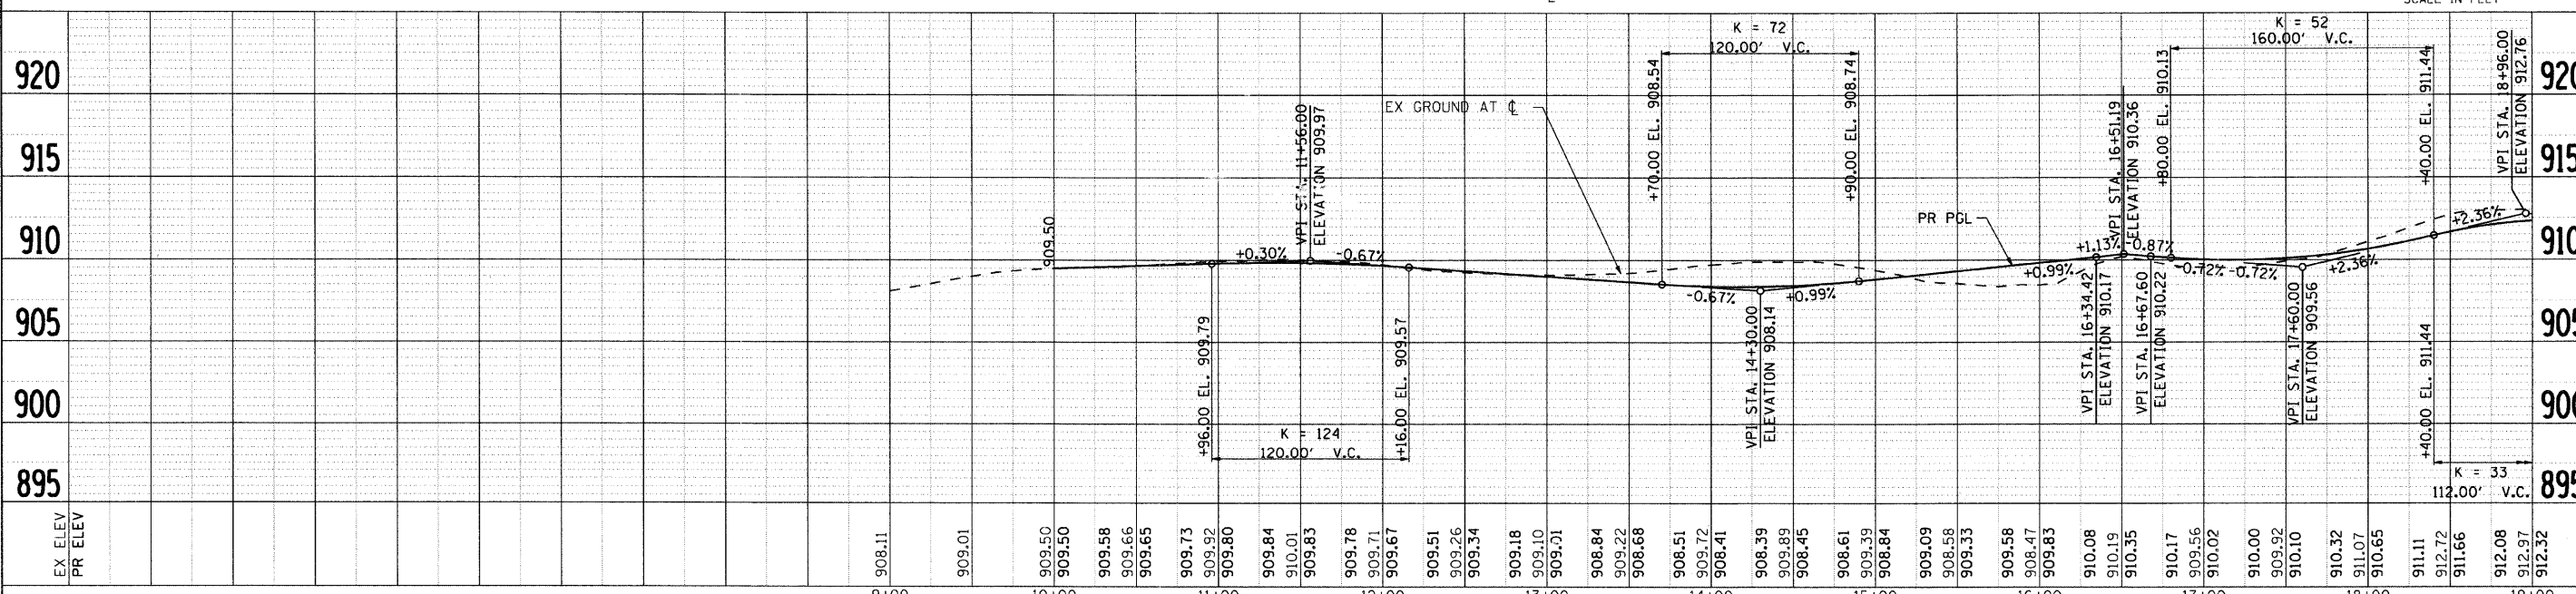

COMPANY NAME: J. MELHUSH
 PROJECT CONTACT: ALGOUNIN AND NUNDA TOWNSHIP
 CLIENT: 2/13/2009 12:15:39 PM
 DATE PLOTTED: 02/13/09
 FILE NAME: 080154-01.dgn
 PEN TABLE:

	USER NAME = charke FILE NAME = 080154-01.dgn PLOT SCALE = 1" = 50' PLOT DATE = 2/13/2009	DESIGNED - JRM DRAWN - JPA CHECKED - TCH DATE - 2/13/09	REVISED - REVISED - REVISED - REVISED -	MCHENRY COUNTY DIVISION OF TRANSPORTATION	PLAN AND PROFILE PINGREE ROAD	SCALE: 1" = 50' SHEET NO. 1 OF 3 SHEETS STA. BEGIN TO STA. 19+00.00	F.A. RTE. 0116 SECTION 08-00327-01-CH COUNTY MCHENRY TOTAL SHEETS 56 SHEET NO. 8	CONTRACT NO. 63144 FED. ROAD DIST. NO. ILLINOIS FED. AID PROJECT
--	---	--	--	--	--	---	--	---