



PLAN	SURVEYED	DATE
NOTE BOOK	PLOTTED	BY
NO.	REVISIONS	
	NO. BY DATE	
	NO. BY DATE	
	NO. BY DATE	
	NO. BY DATE	
	NO. BY DATE	
	NO. BY DATE	
	NO. BY DATE	
	NO. BY DATE	

PROFILE	SURVEYED	DATE
NOTE BOOK	PLOTTED	BY
NO.	REVISIONS	
	NO. BY DATE	
	NO. BY DATE	
	NO. BY DATE	
	NO. BY DATE	
	NO. BY DATE	
	NO. BY DATE	
	NO. BY DATE	

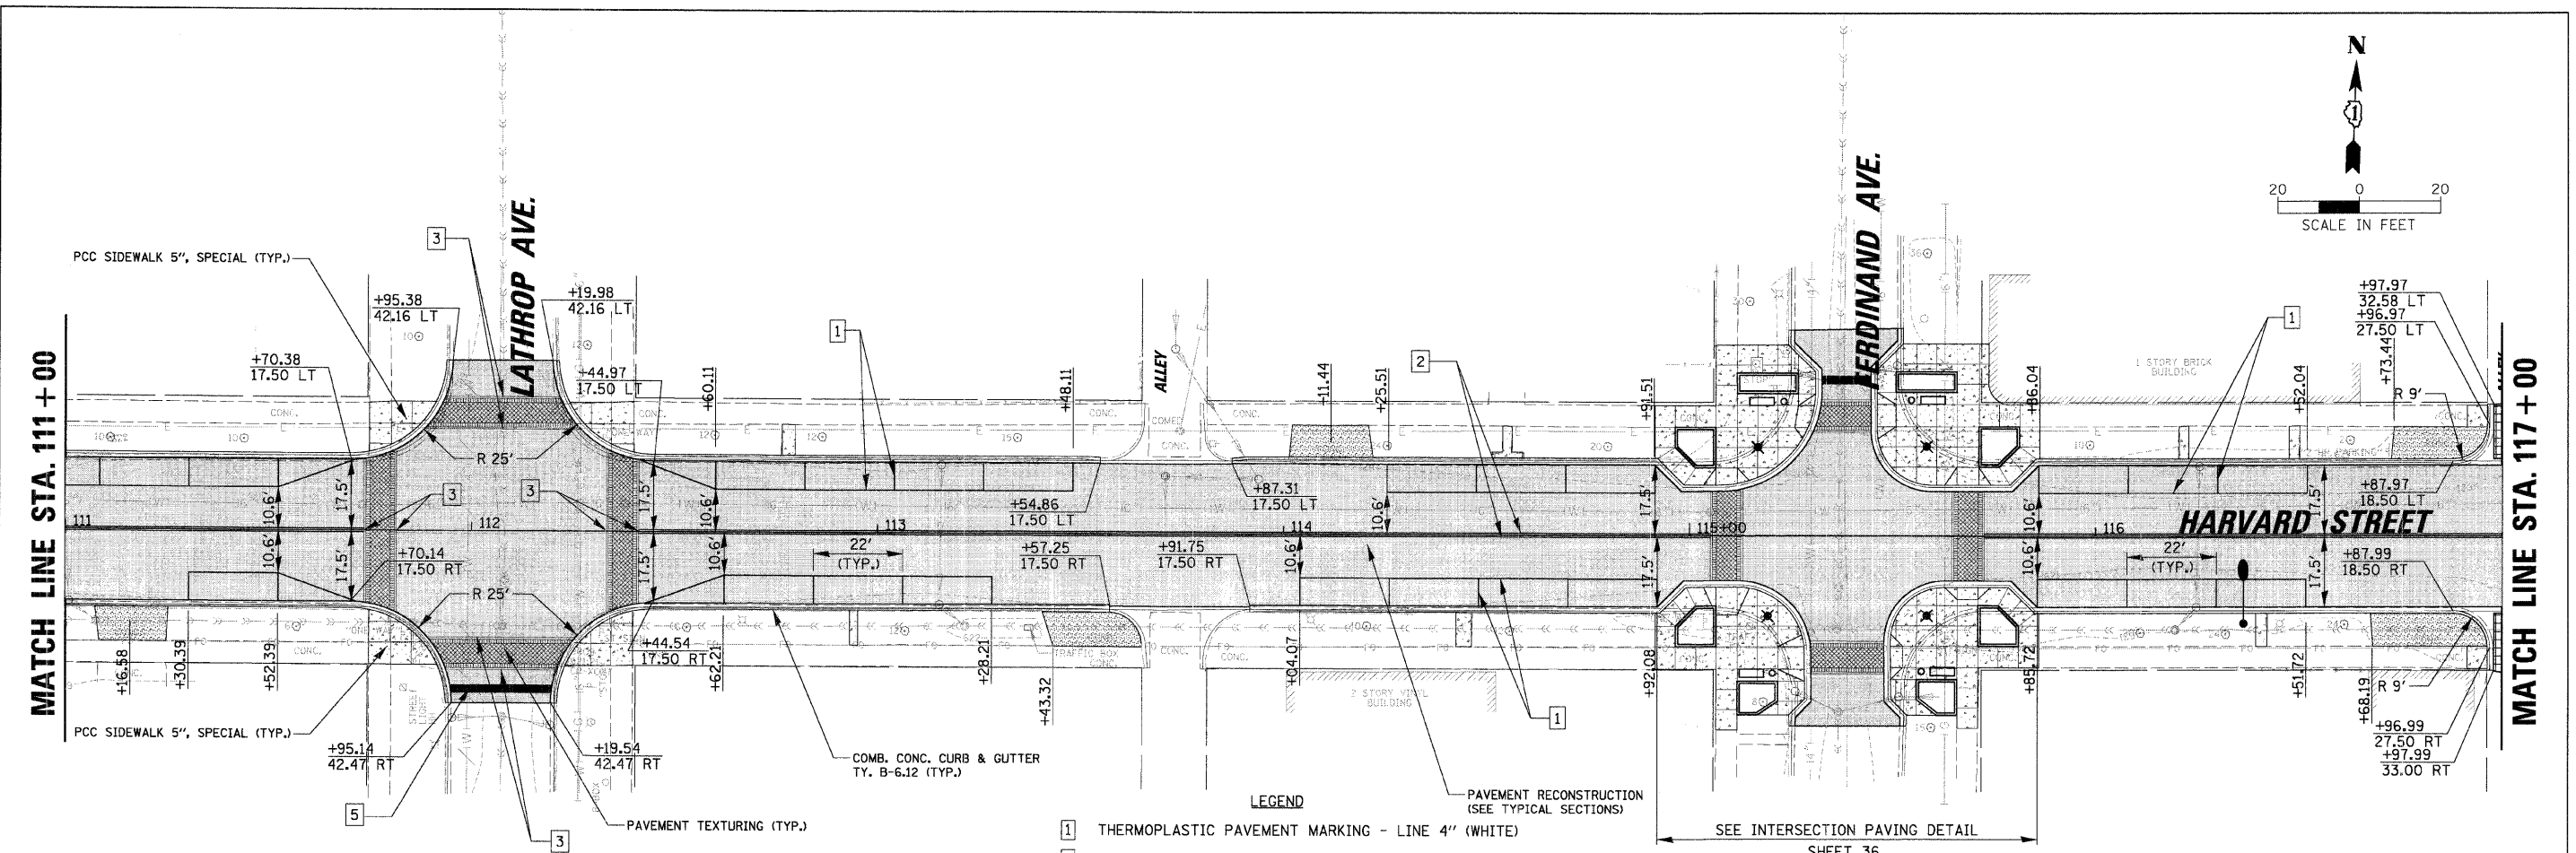

- LEGEND**
- 1 THERMOPLASTIC PAVEMENT MARKING - LINE 4" (WHITE)
  - 2 THERMOPLASTIC PAVEMENT MARKING - LINE 4" (YELLOW 11" C-C)
  - 3 THERMOPLASTIC PAVEMENT MARKING - LINE 6" (WHITE)
  - 4 THERMOPLASTIC PAVEMENT MARKING - LINE 12" (WHITE)
  - 5 THERMOPLASTIC PAVEMENT MARKING - LINE 24" (WHITE)
  - 6 THERMOPLASTIC PAVEMENT MARKING - LETTERS AND SYMBOLS

- LEGEND:**
- [Pattern] HOT-MIX ASPHALT SURFACE COURSE, MIX "C", N50
  - [Pattern] HOT-MIX ASPHALT BINDER COURSE, IL-19.0, N50
  - [Pattern] PCC DRIVEWAY PAVEMENT, 7 INCH
  - [Pattern] ALLEY APRON APPROACH PAVEMENT
  - [Pattern] PCC, SIDEWALK 5", SPECIAL

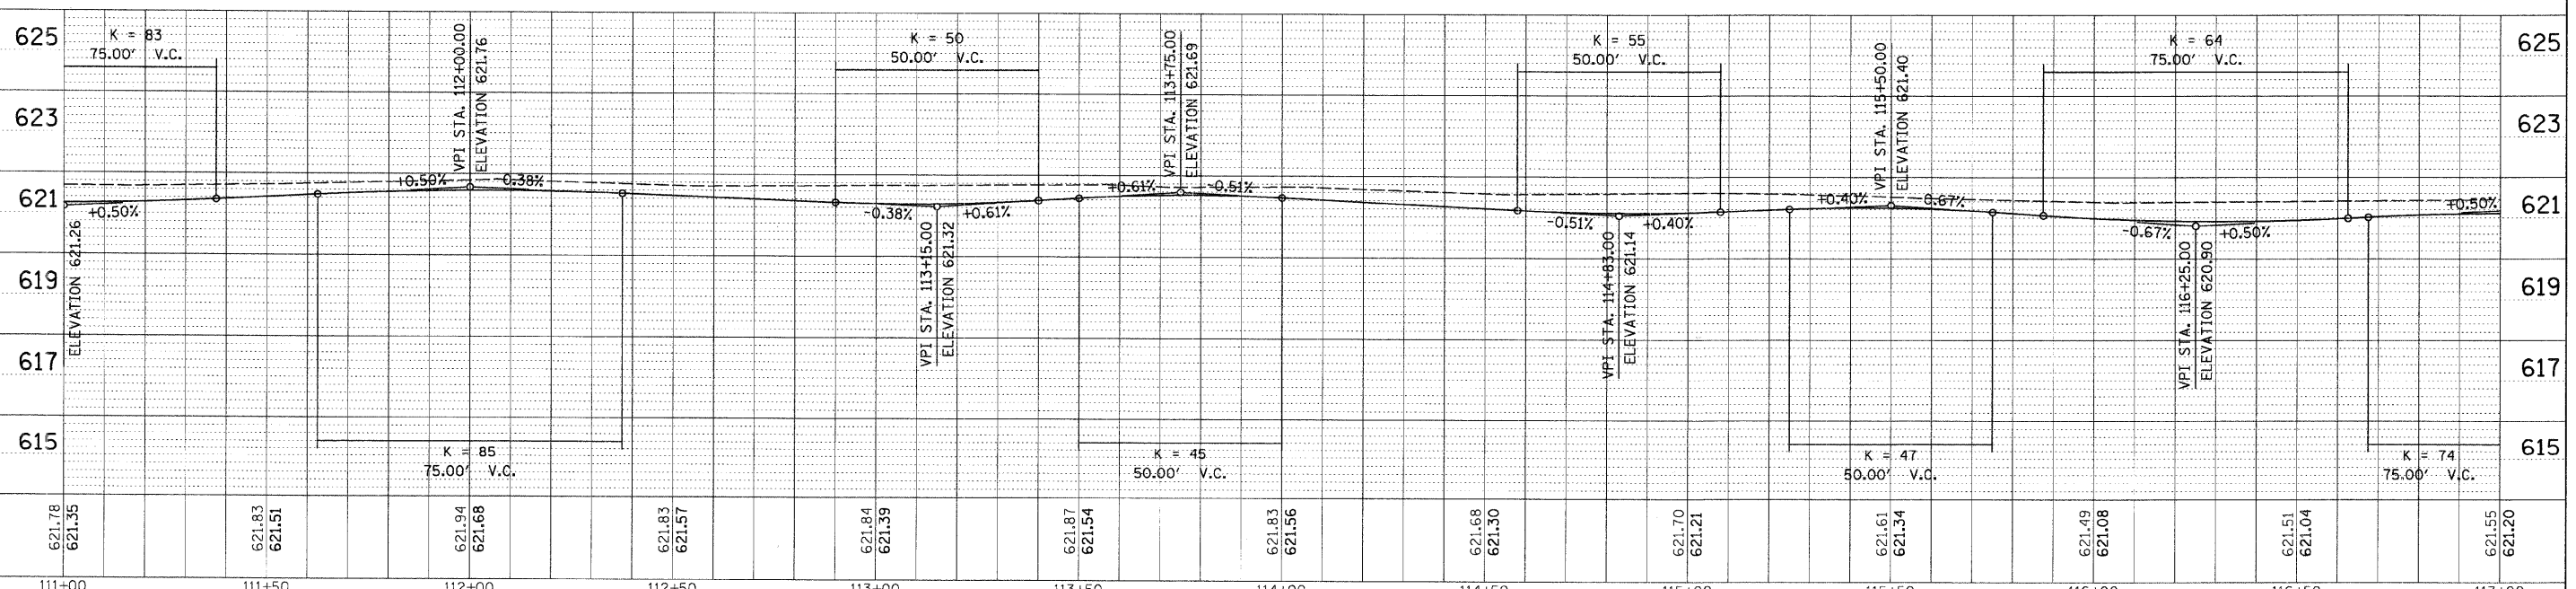

FILE NAME =	USER NAME = JBARNETT	DESIGNED -	REVISED -	<b>STATE OF ILLINOIS DEPARTMENT OF TRANSPORTATION</b>	<b>ROADWAY PLAN AND PROFILE - HARVARD STREET STA. 111+00.00 TO STA. 117+00.00</b>	F.A.U. RTE.	SECTION	COUNTY	TOTAL SHEETS	SHEET NO.	
NEWFORESTPARK\070082\Civil\RPP_070082_03.DWG		DRAWN -	REVISED -			1702	07-00106-00-PV	COOK	75	17	
		CHECKED -	REVISED -			CONTRACT NO. 63148					
		DATE -	REVISED -			FED. ROAD DIST. NO. 1 ILLINOIS FED. AID PROJECT					