

- LEGEND**
- 1 THERMOPLASTIC PAVEMENT MARKING - LINE 4" (WHITE)
 - 2 THERMOPLASTIC PAVEMENT MARKING - LINE 4" (YELLOW 11" C-C)
 - 3 THERMOPLASTIC PAVEMENT MARKING - LINE 6" (WHITE)
 - 4 THERMOPLASTIC PAVEMENT MARKING - LINE 12" (WHITE)
 - 5 THERMOPLASTIC PAVEMENT MARKING - LINE 24" (WHITE)
 - 6 THERMOPLASTIC PAVEMENT MARKING - LETTERS AND SYMBOLS


- LEGEND:**
- [Pattern] HOT-MIX ASPHALT SURFACE COURSE, MIX "C", N50
 - [Pattern] HOT-MIX ASPHALT BINDER COURSE, IL-19.0, N50
 - [Pattern] PCC DRIVEWAY PAVEMENT, 7 INCH
 - [Pattern] ALLEY APRON APPROACH PAVEMENT
 - [Pattern] PCC, SIDEWALK 5", SPECIAL

PLAN

SURVEYED	DATE
PLOTTED	BY
REVISIONS	
NOTE BOOK NO.	
CADD FILE NAME	

PROFILE

SURVEYED	DATE
PLOTTED	BY
REVISIONS	
NOTE BOOK NO.	
CADD FILE NAME	

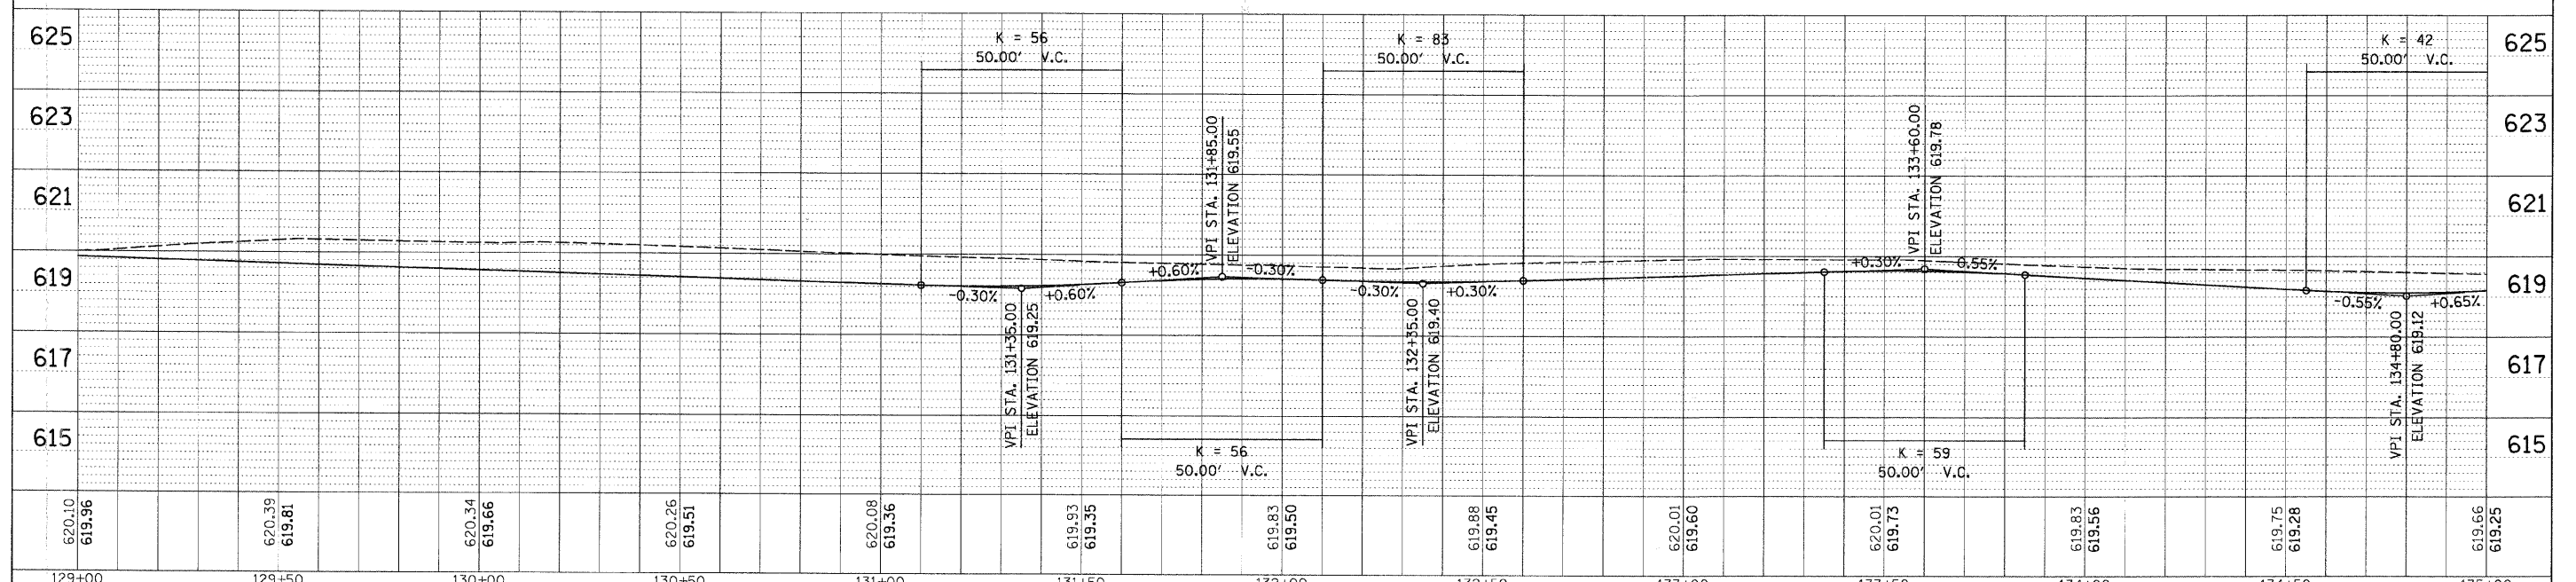

FILE NAME =	USER NAME = JBARNETT	DESIGNED -	REVISED -	STATE OF ILLINOIS DEPARTMENT OF TRANSPORTATION	ROADWAY PLAN AND PROFILE - HARVARD STREET STA. 129+00.00 TO STA. 135+00.00	F.A.U. RTE.	SECTION	COUNTY	TOTAL SHEETS	SHEET NO.	
N:\FORESTPARK\070882\CD\1\RPP_070882_06.DWG		DRAWN -	REVISED -			1702	07-00106-00-PV	COOK	75	20	
		CHECKED -	REVISED -			CONTRACT NO. 63148					
		DATE -	REVISED -			FED. ROAD DIST. NO. 1 ILLINOIS FED. AID PROJECT					