



EROSION CONTROL DETAILS

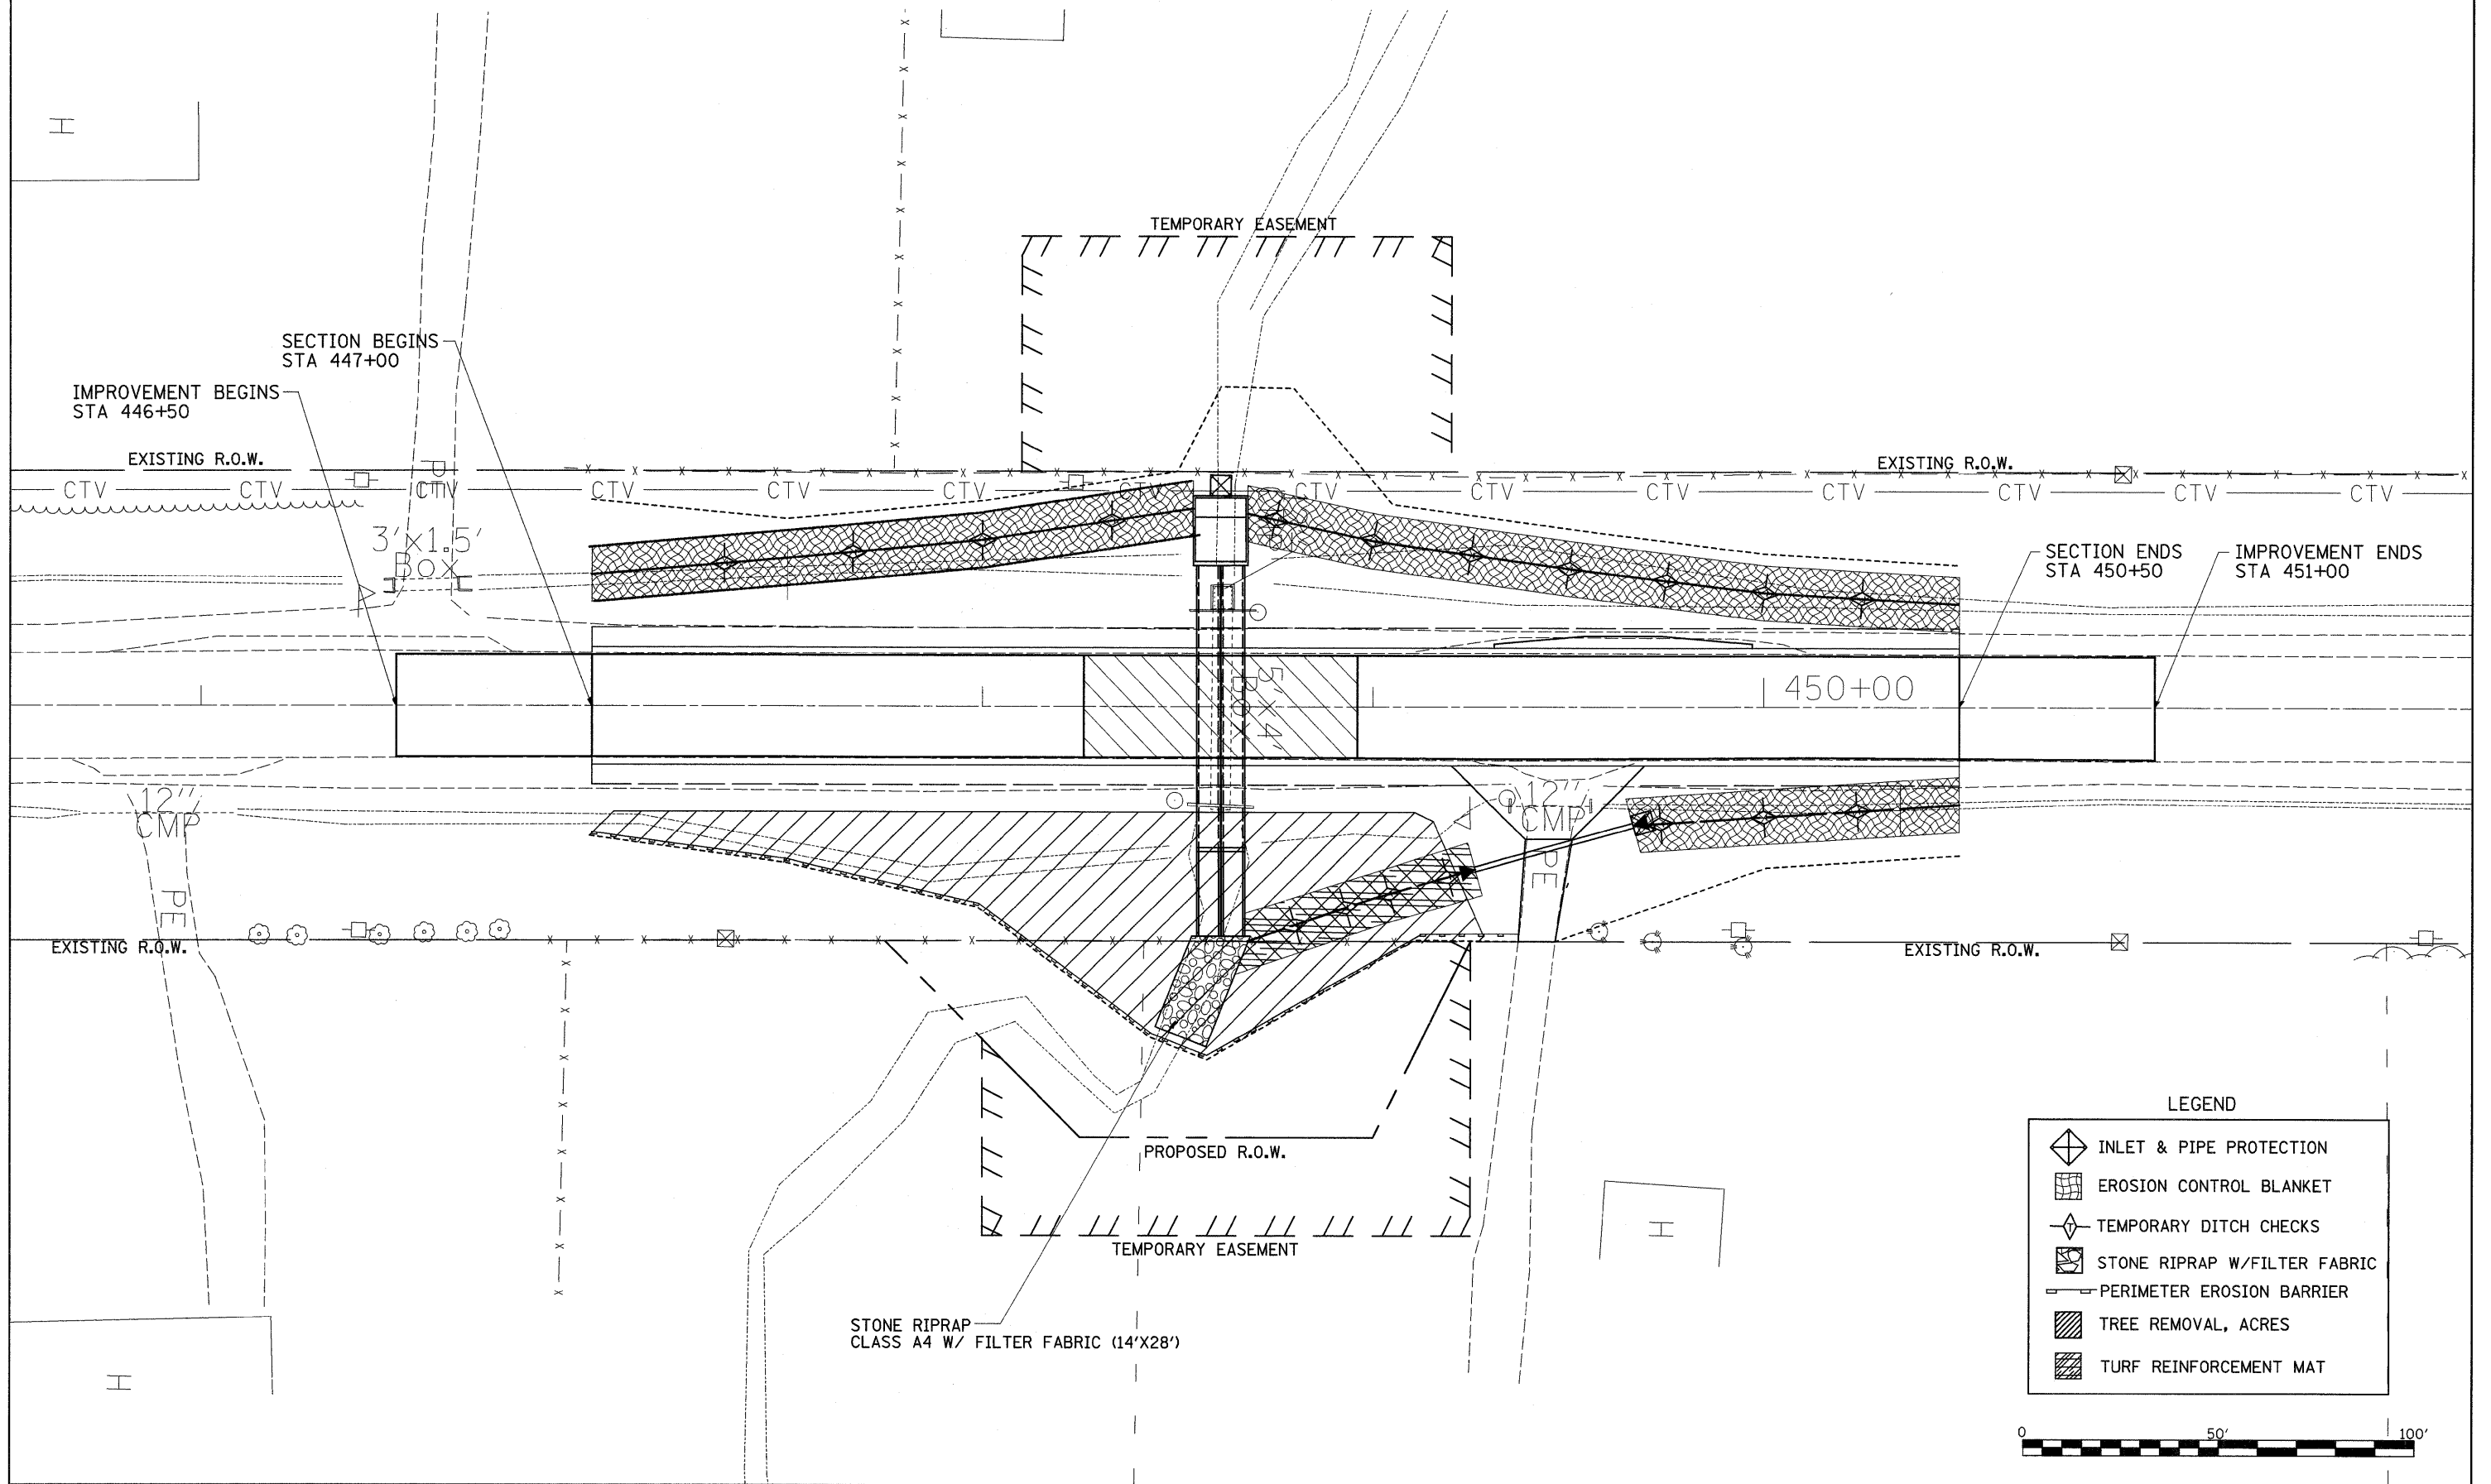

LEGEND

	INLET & PIPE PROTECTION
	EROSION CONTROL BLANKET
	TEMPORARY DITCH CHECKS
	STONE RIPRAP W/FILTER FABRIC
	PERIMETER EROSION BARRIER
	TREE REMOVAL, ACRES
	TURF REINFORCEMENT MAT

 

FILE NAME =	USER NAME = cushmanbw	DESIGNED -	REVISED -	STATE OF ILLINOIS DEPARTMENT OF TRANSPORTATION	EROSION CONTROL DETAILS	F.A.S. RTE.	SECTION	COUNTY	TOTAL SHEETS	SHEET NO.
ct\pw_work\p\adot\cushmanbw\dms37201\d07105ser.dgn	DRAWN -	REVISED -	1042			107T-1	OGLE	53	19	
PLOT SCALE = 20.0000' / IN.	CHECKED -	REVISED -	CONTRACT NO. 64B09							
PLOT DATE = Mon Dec 01 10:47:34 2008	DATE -	REVISED -	FED. ROAD DIST. NO.			ILLINOIS FED. AID PROJECT				
				SCALE:	SHEET NO. OF SHEETS	STA. TO STA.				