
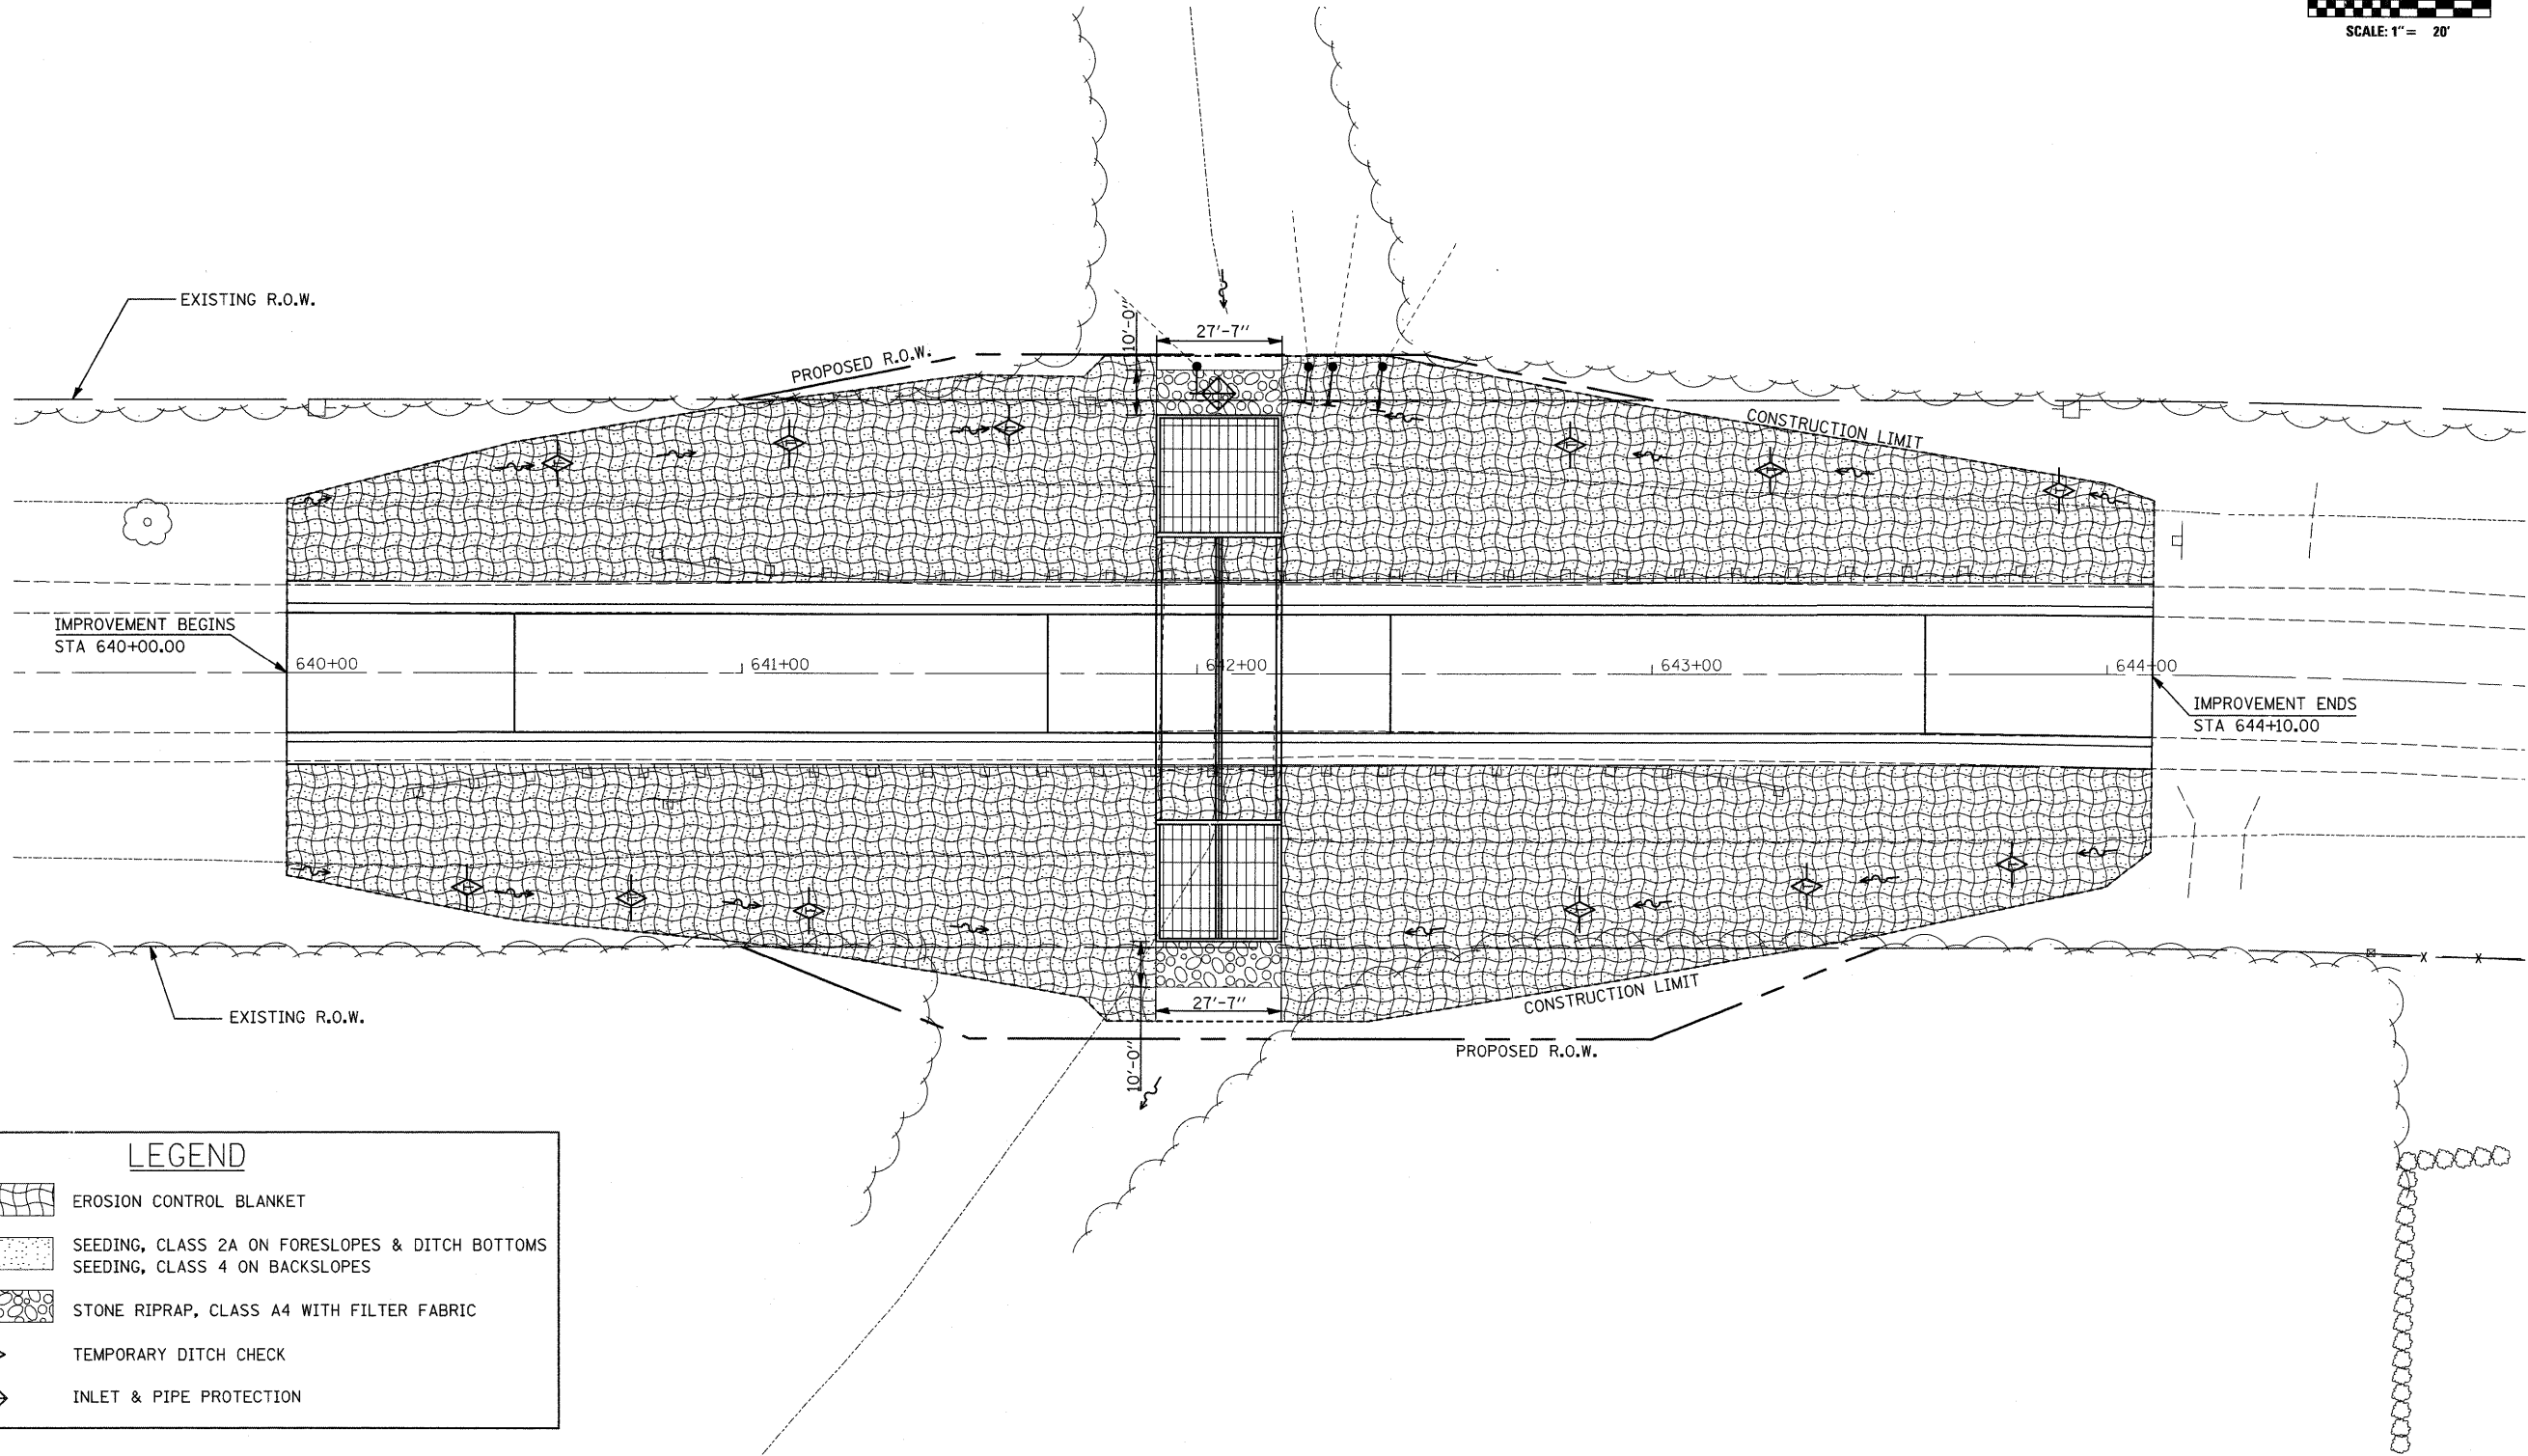


EROSION CONTROL PLAN

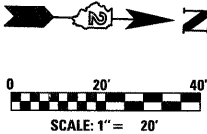

LEGEND	
	EROSION CONTROL BLANKET
	SEEDING, CLASS 2A ON FORESLOPES & DITCH BOTTOMS SEEDING, CLASS 4 ON BACKSLOPES
	STONE RIPRAP, CLASS A4 WITH FILTER FABRIC
	TEMPORARY DITCH CHECK
	INLET & PIPE PROTECTION

FILE NAME = E:\0507\EROSION Control Plan\06_erosioncontrolsheet.dgn
 USER NAME = OWR
 DESIGNED - OWR
 DRAWN - OWR
 CHECKED - DMM
 PLOT DATE = 05/21/2008

DESIGNED - OWR
 DRAWN - OWR
 CHECKED - DMM
 DATE - 05/2008

REVISED -
 REVISED -
 REVISED -
 REVISED -

STATE OF ILLINOIS
 DEPARTMENT OF TRANSPORTATION

EROSION CONTROL PLAN
IL RTE 251 OVER UNNAMED TRIBUTARY TO KILBUCK CREEK

SCALE: 1" = 20' SHEET NO. OF SHEETS STA. 639+00.00 TO STA. 645+00.00

F.A.S. RTE.	SECTION	COUNTY	TOTAL SHEETS	SHEET NO.
1042	107T-1	OGLE	53	20
CONTRACT NO. 64B09				
FED. ROAD DIST. NO. [ILLINOIS] FED. AID PROJECT				