
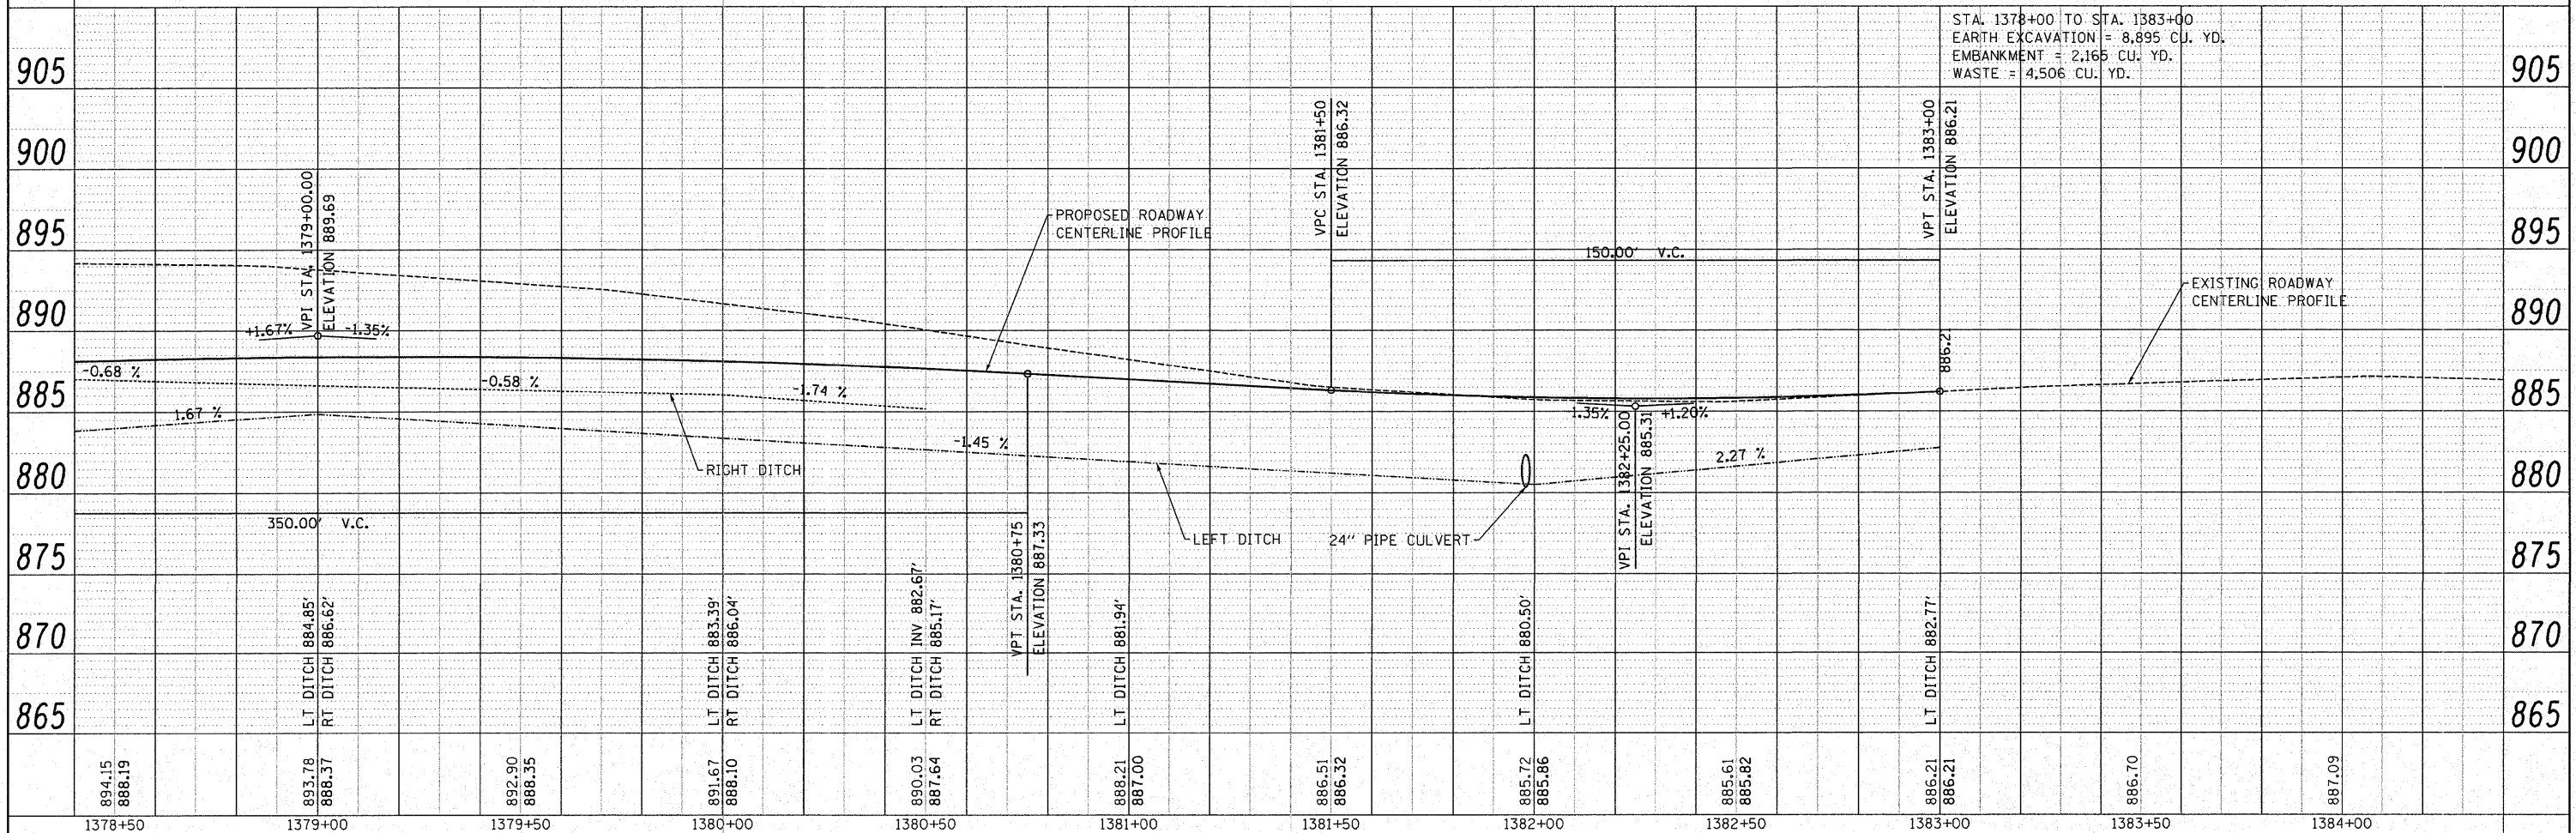


DATE	
BY	
PLANNED	
SURVEYED	
DESIGNED	
CHECKED	
NO. OF WAYS CHECKED	
NO.	
FILE NAME	

DATE	
BY	
PROFILE	
SURVEYED	
CHECKED	
NO. OF NOTATIONS	
NO.	
FILE NAME	

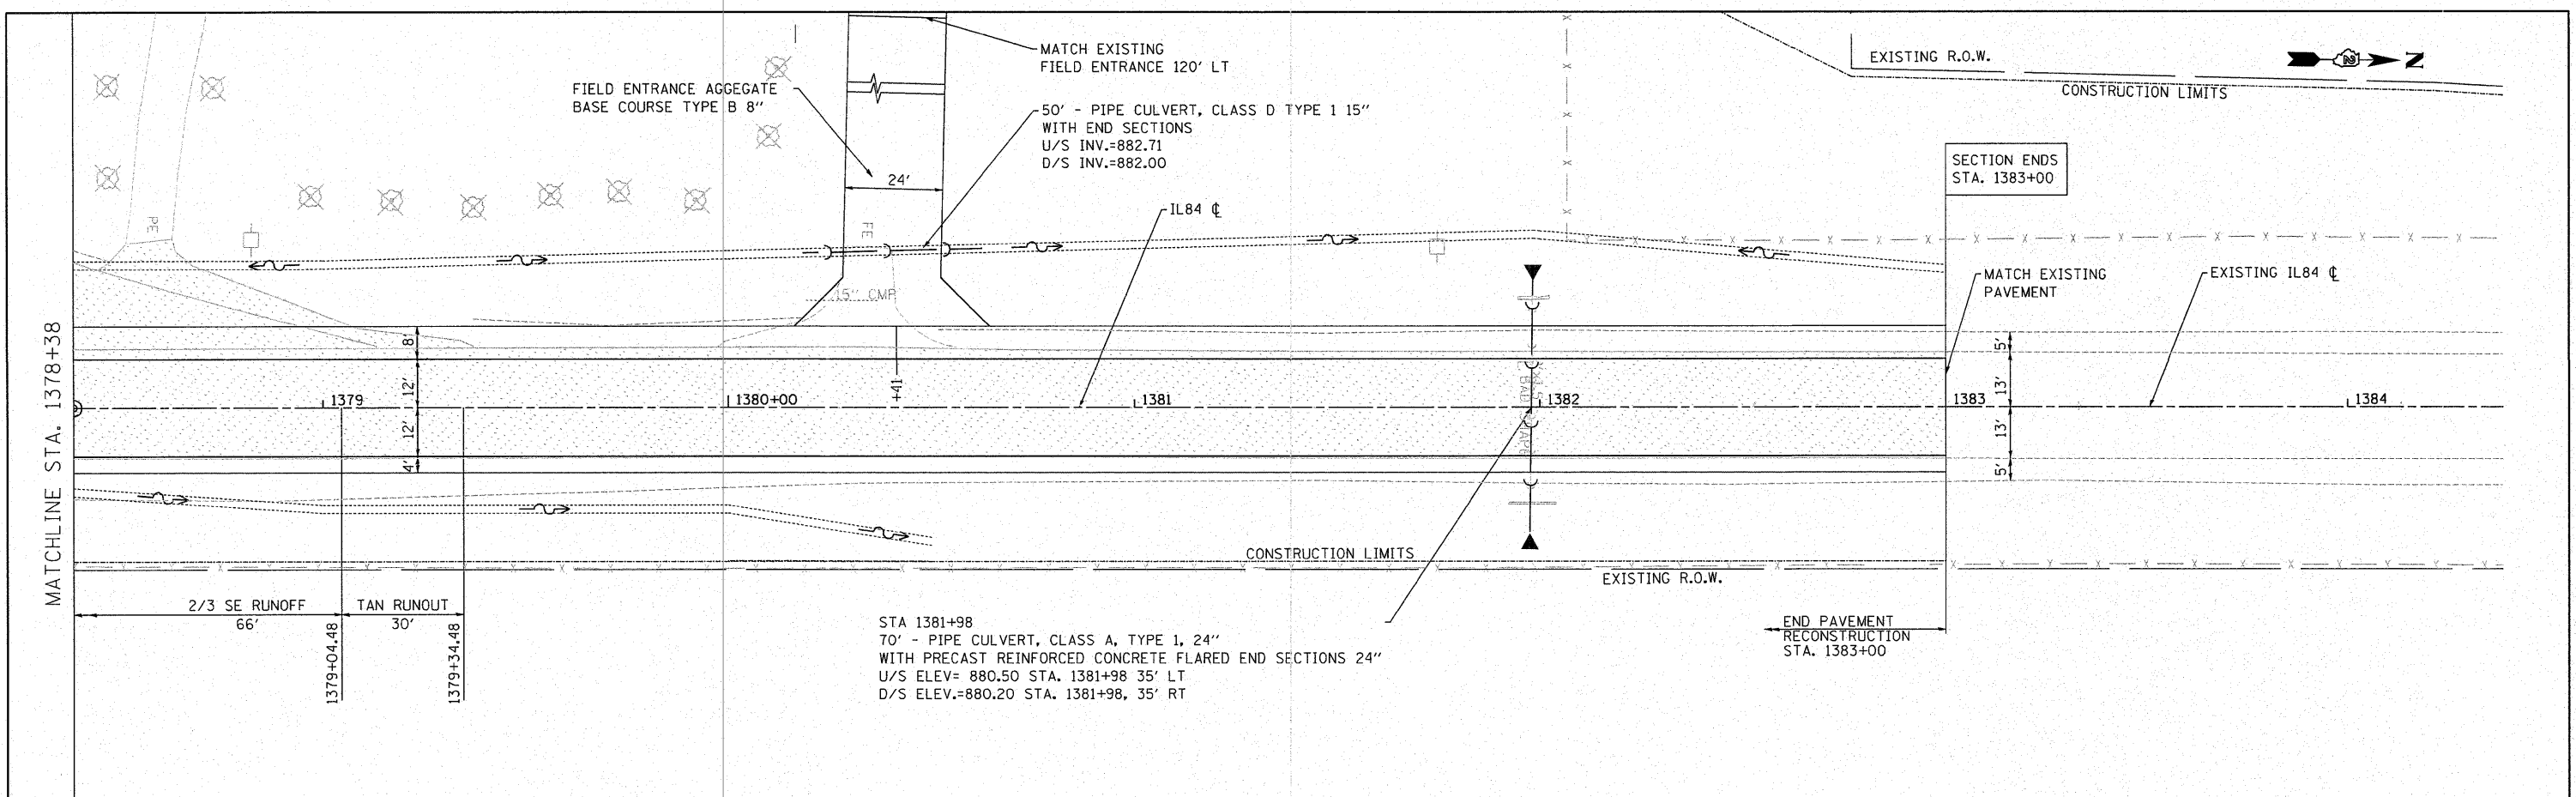

FILE NAME =	USER NAME = IDOTCAD	DESIGNED - SPF	REVISED -	STATE OF ILLINOIS DEPARTMENT OF TRANSPORTATION	PLAN AND PROFILE - IL 84				F.A.P. R.T.E.	SECTION	COUNTY	TOTAL SHEETS	SHEET NO.
W:\2298-03 - US 20 IL 84 Intersection\CAD	Sheets\0208108-sht-plnprf84.dgn	DRAWN - AJP	REVISED -		SCALE: 20H 5V	SHEET NO. 02 OF 02 SHEETS	STA. 1378+38 TO STA. 1383+00	301	30-M-2	JoDAVIESS	81	18	
PLOT SCALE = 20.0000' / IN.	CHECKED - JMS	REVISED -	REVISED -		FED. ROAD DIST. NO.	ILLINOIS FED. AID PROJECT	CONTRACT NO. 64E29						
PLOT DATE = 1/22/2009	DATE - 01/23/09	REVISED -	REVISED -										