
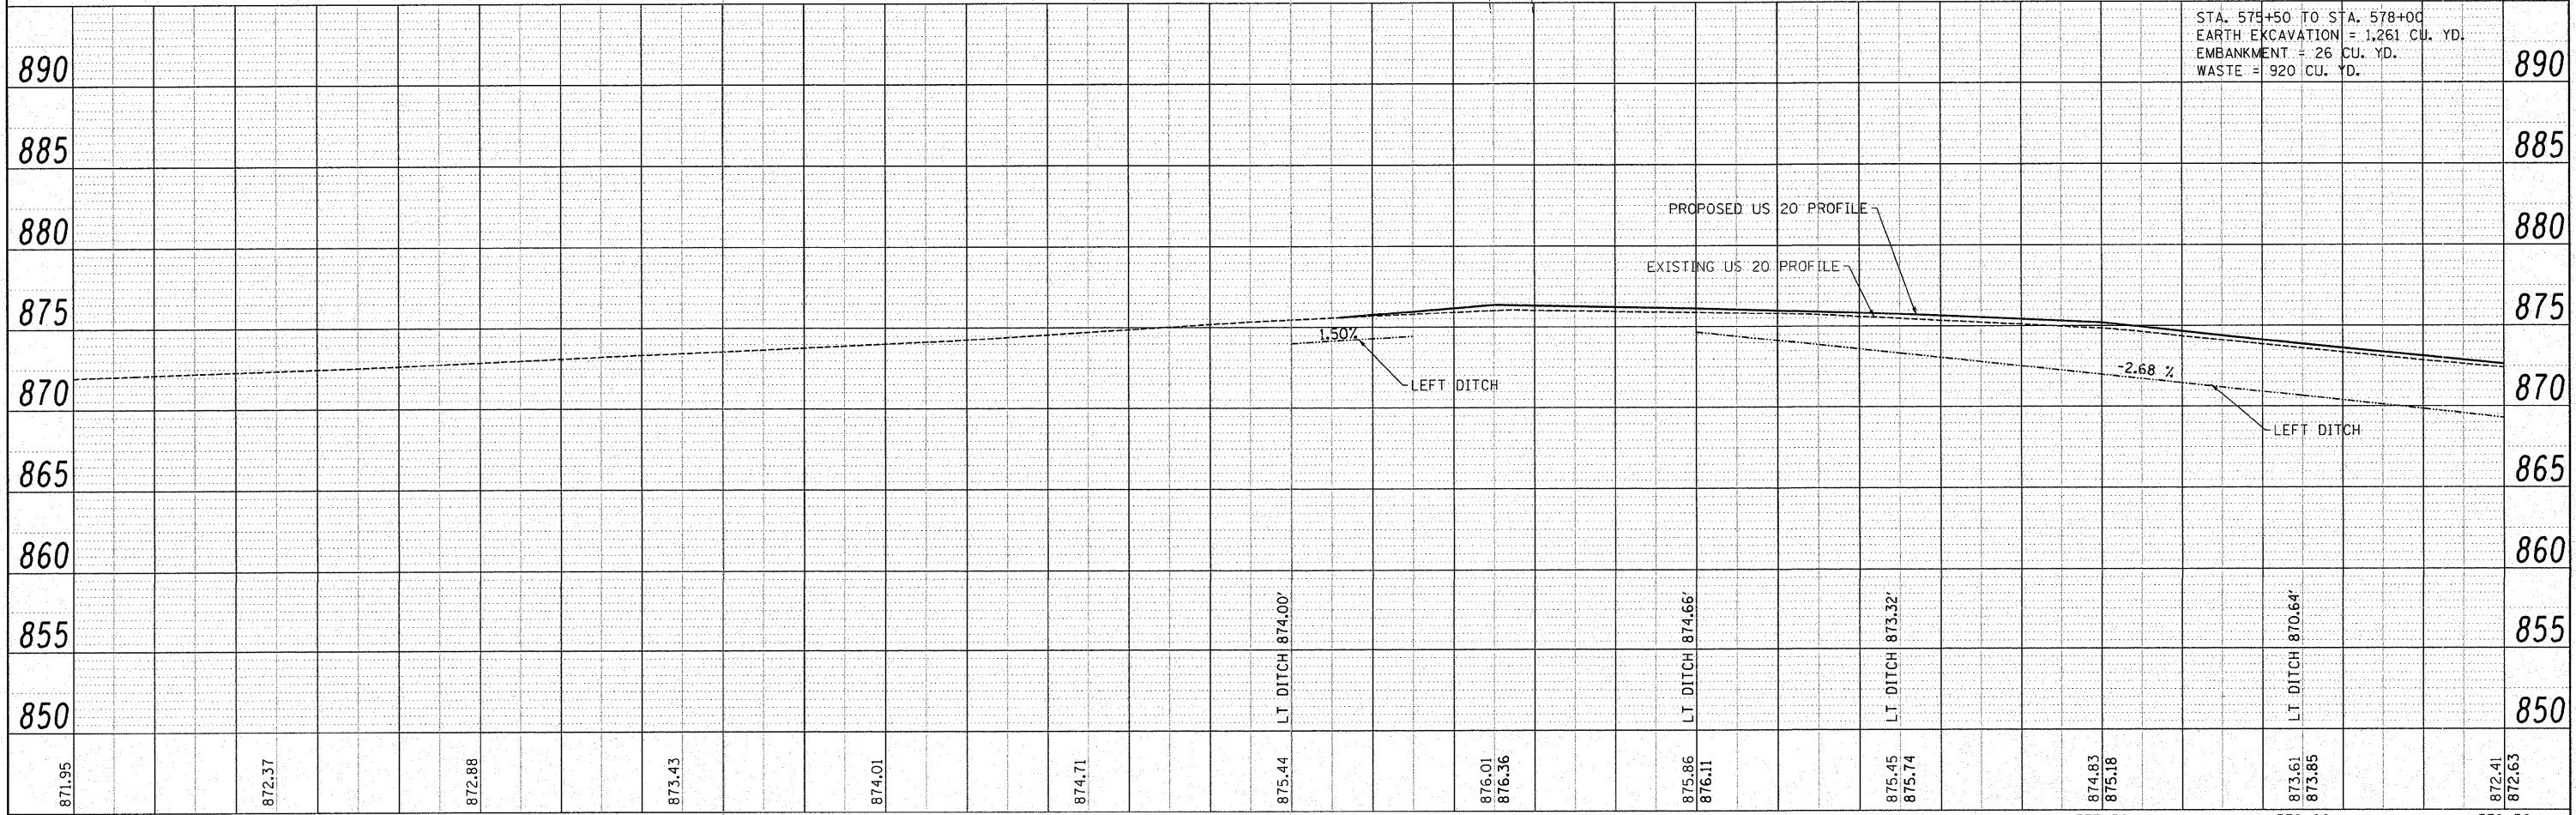


PLAN	SURVEYED	BY	DATE
	ALIGNED		
	CHECKED		
	NO. OF WAY CHECKED		
	NO.		
	FILE NAME		

PROFILE	SURVEYED	BY	DATE
	GRADES CHECKED		
	BLM NOTED		
	STRUCTURE NOTATIONS CRFD		
	NO.		

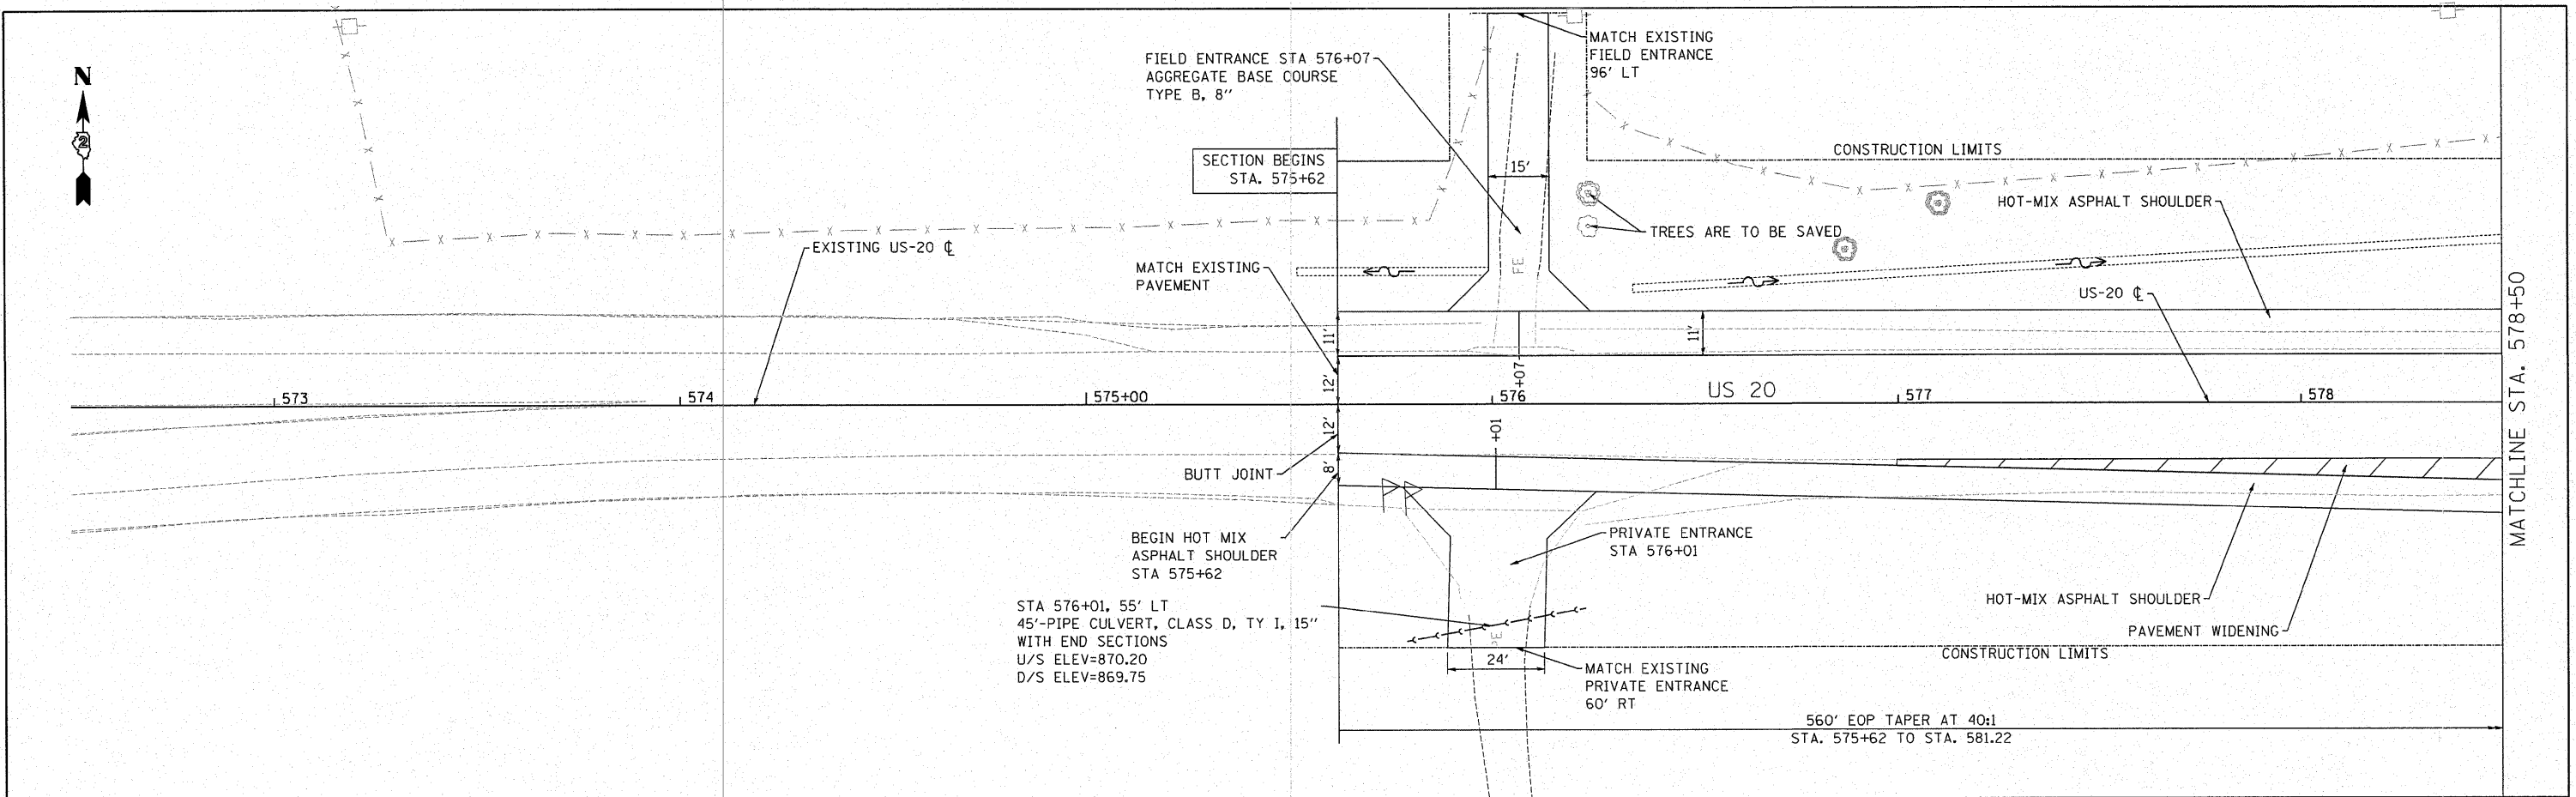

FILE NAME = W:\2298-03 - US 20 IL 84 Intersection\CADD	USER NAME = IDOTCAD	DESIGNED - SPF	REVISED -	<b>STATE OF ILLINOIS DEPARTMENT OF TRANSPORTATION</b>	<b>PLAN AND PROFILE - US 20</b>			F.A.P. RTE. 301	SECTION 30-M-2	COUNTY JoDAVIESS	TOTAL SHEETS 81	SHEET NO. 19
PLOT SCALE = 20.0000' / IN.	CHECKED - JMS	REVISIED -	REVISIED -		SCALE: 20H 5V	SHEET NO. 01 OF 05 SHEETS	STA. 575+62 TO STA. 578+50	CONTRACT NO. 64E29				
PLOT DATE = 1/21/2009	DATE - 01/23/09	REVISIED -	REVISIED -		FED. ROAD DIST. NO. ILLINOIS FED. AID PROJECT							