
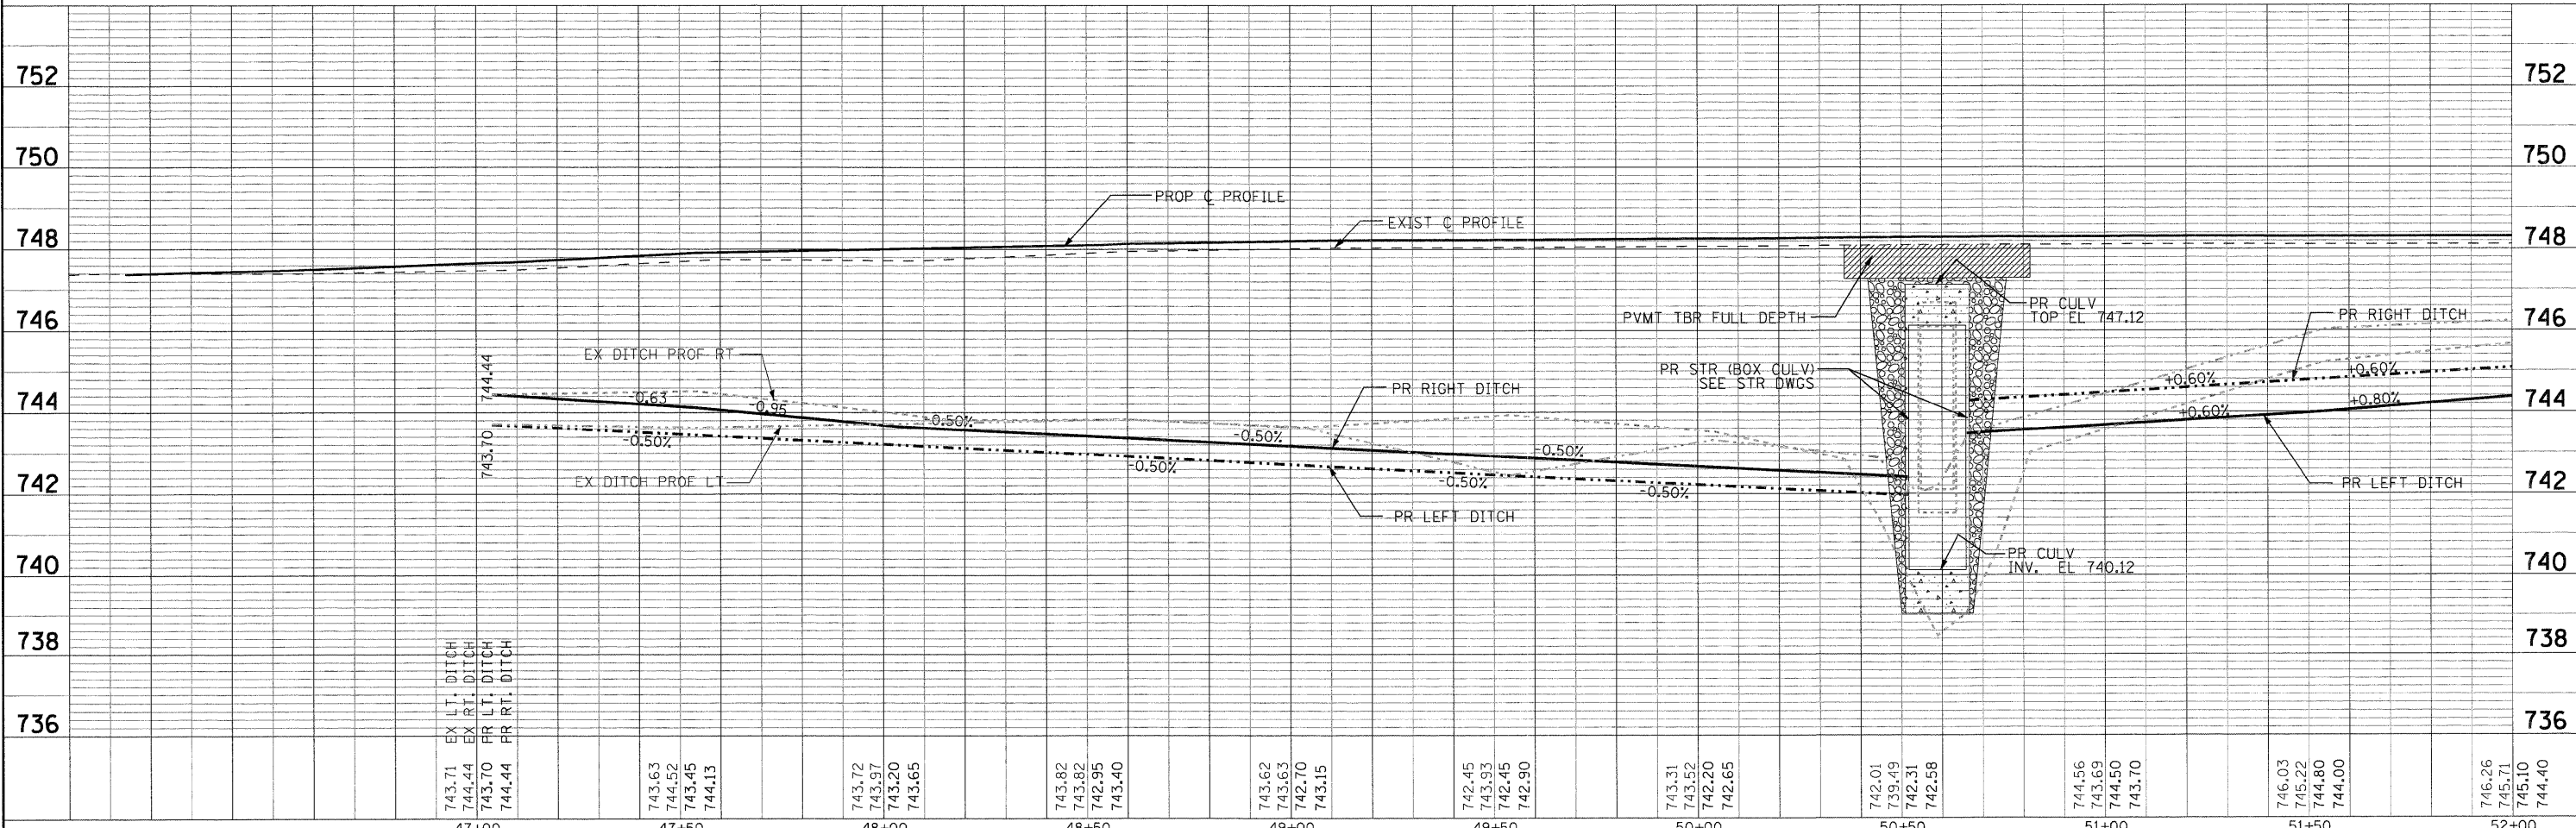


PLAN	REVISIONS	BY	DATE
NO.	NO.		
NO.	NO.		
NO.	NO.		

PROFILE	REVISIONS	BY	DATE
NO.	NO.		
NO.	NO.		
NO.	NO.		

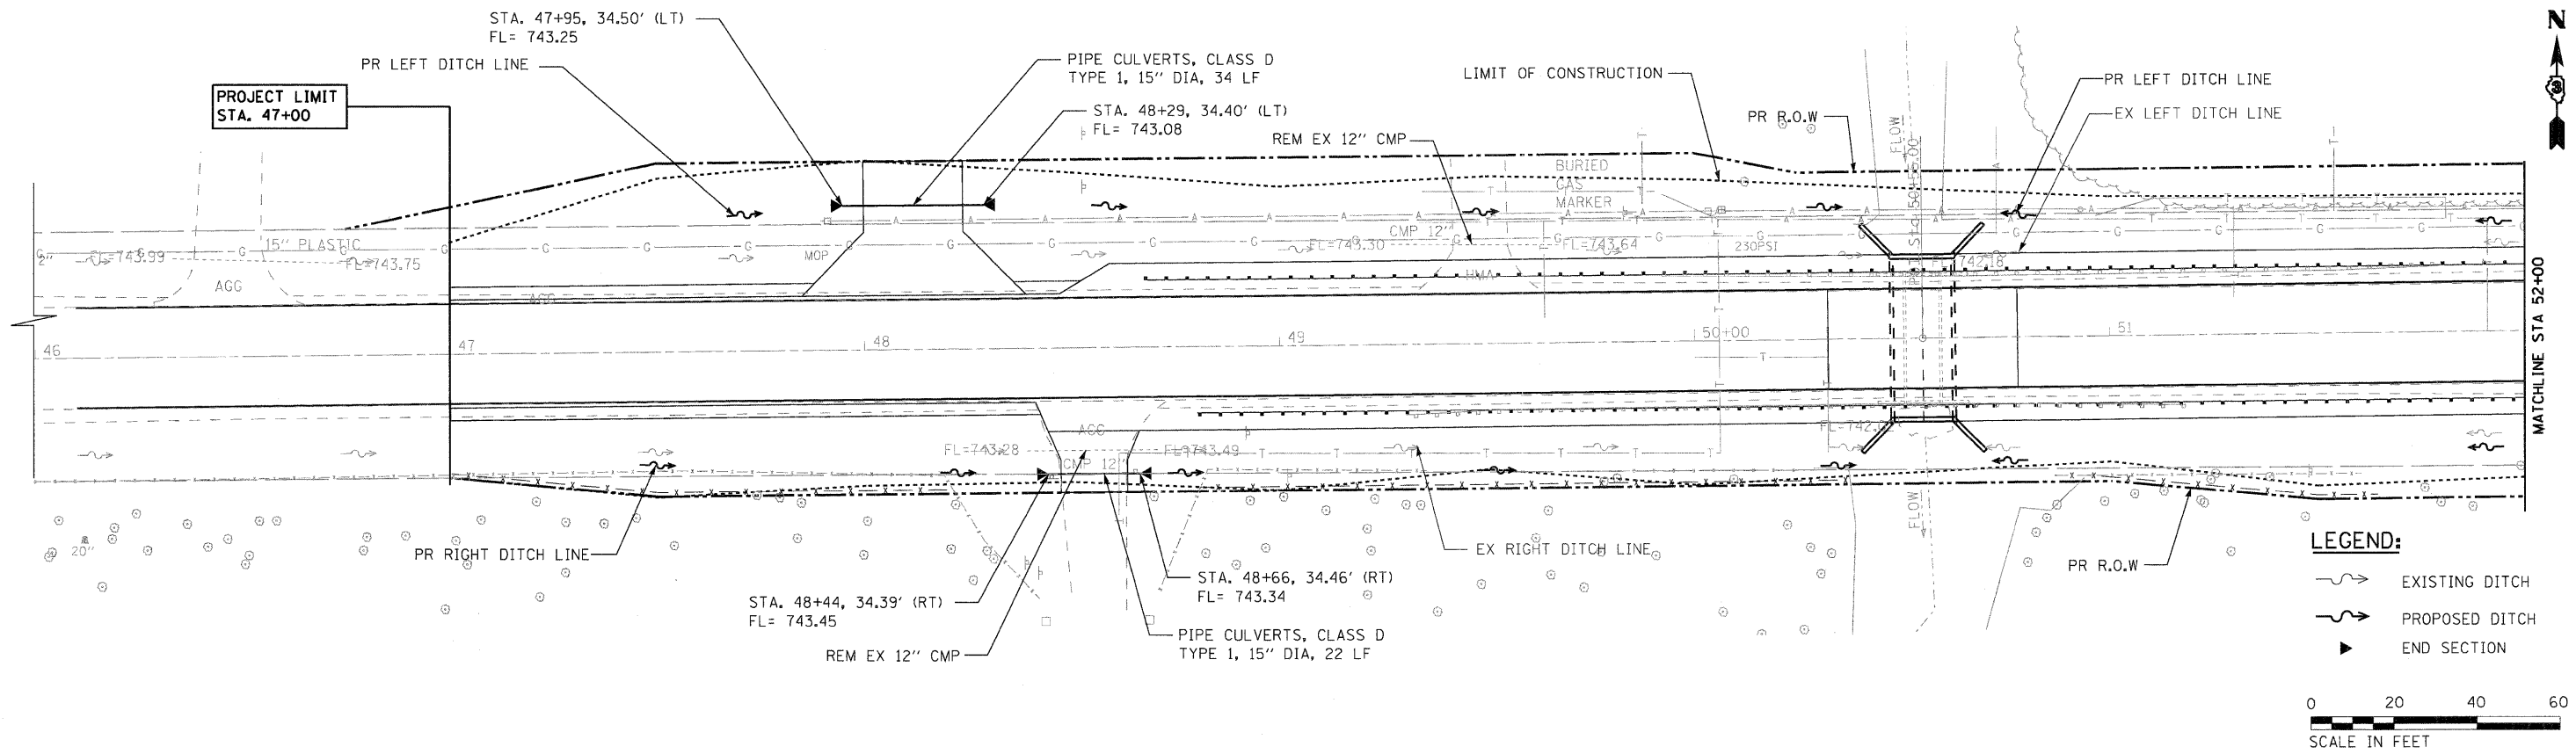

**STATE OF ILLINOIS  
DEPARTMENT OF TRANSPORTATION**

**DRAINAGE PLAN AND PROFILE  
SN 027-2552 SHEET 1 OF 2**

F.A.P. RTE.	SECTION	COUNTY	TOTAL SHEETS	SHEET NO.
697	(171)	FORD	29	14
CONTRACT NO. 66874				

FILE NAME -	USER NAME = *USER*	DESIGNED DB	REVISED -	SCALE: 1"=20'	SHEET NO. 1 OF 8 SHEETS	STA. 46+10 TO STA. 52+00	FED. ROAD DIST. NO.	ILLINOIS FED. AID PROJECT
#FILE#		DRAWN RM RM	REVISED -					
		CHECKED AS	REVISED -					
		DATE MARCH 2009	REVISED -					