



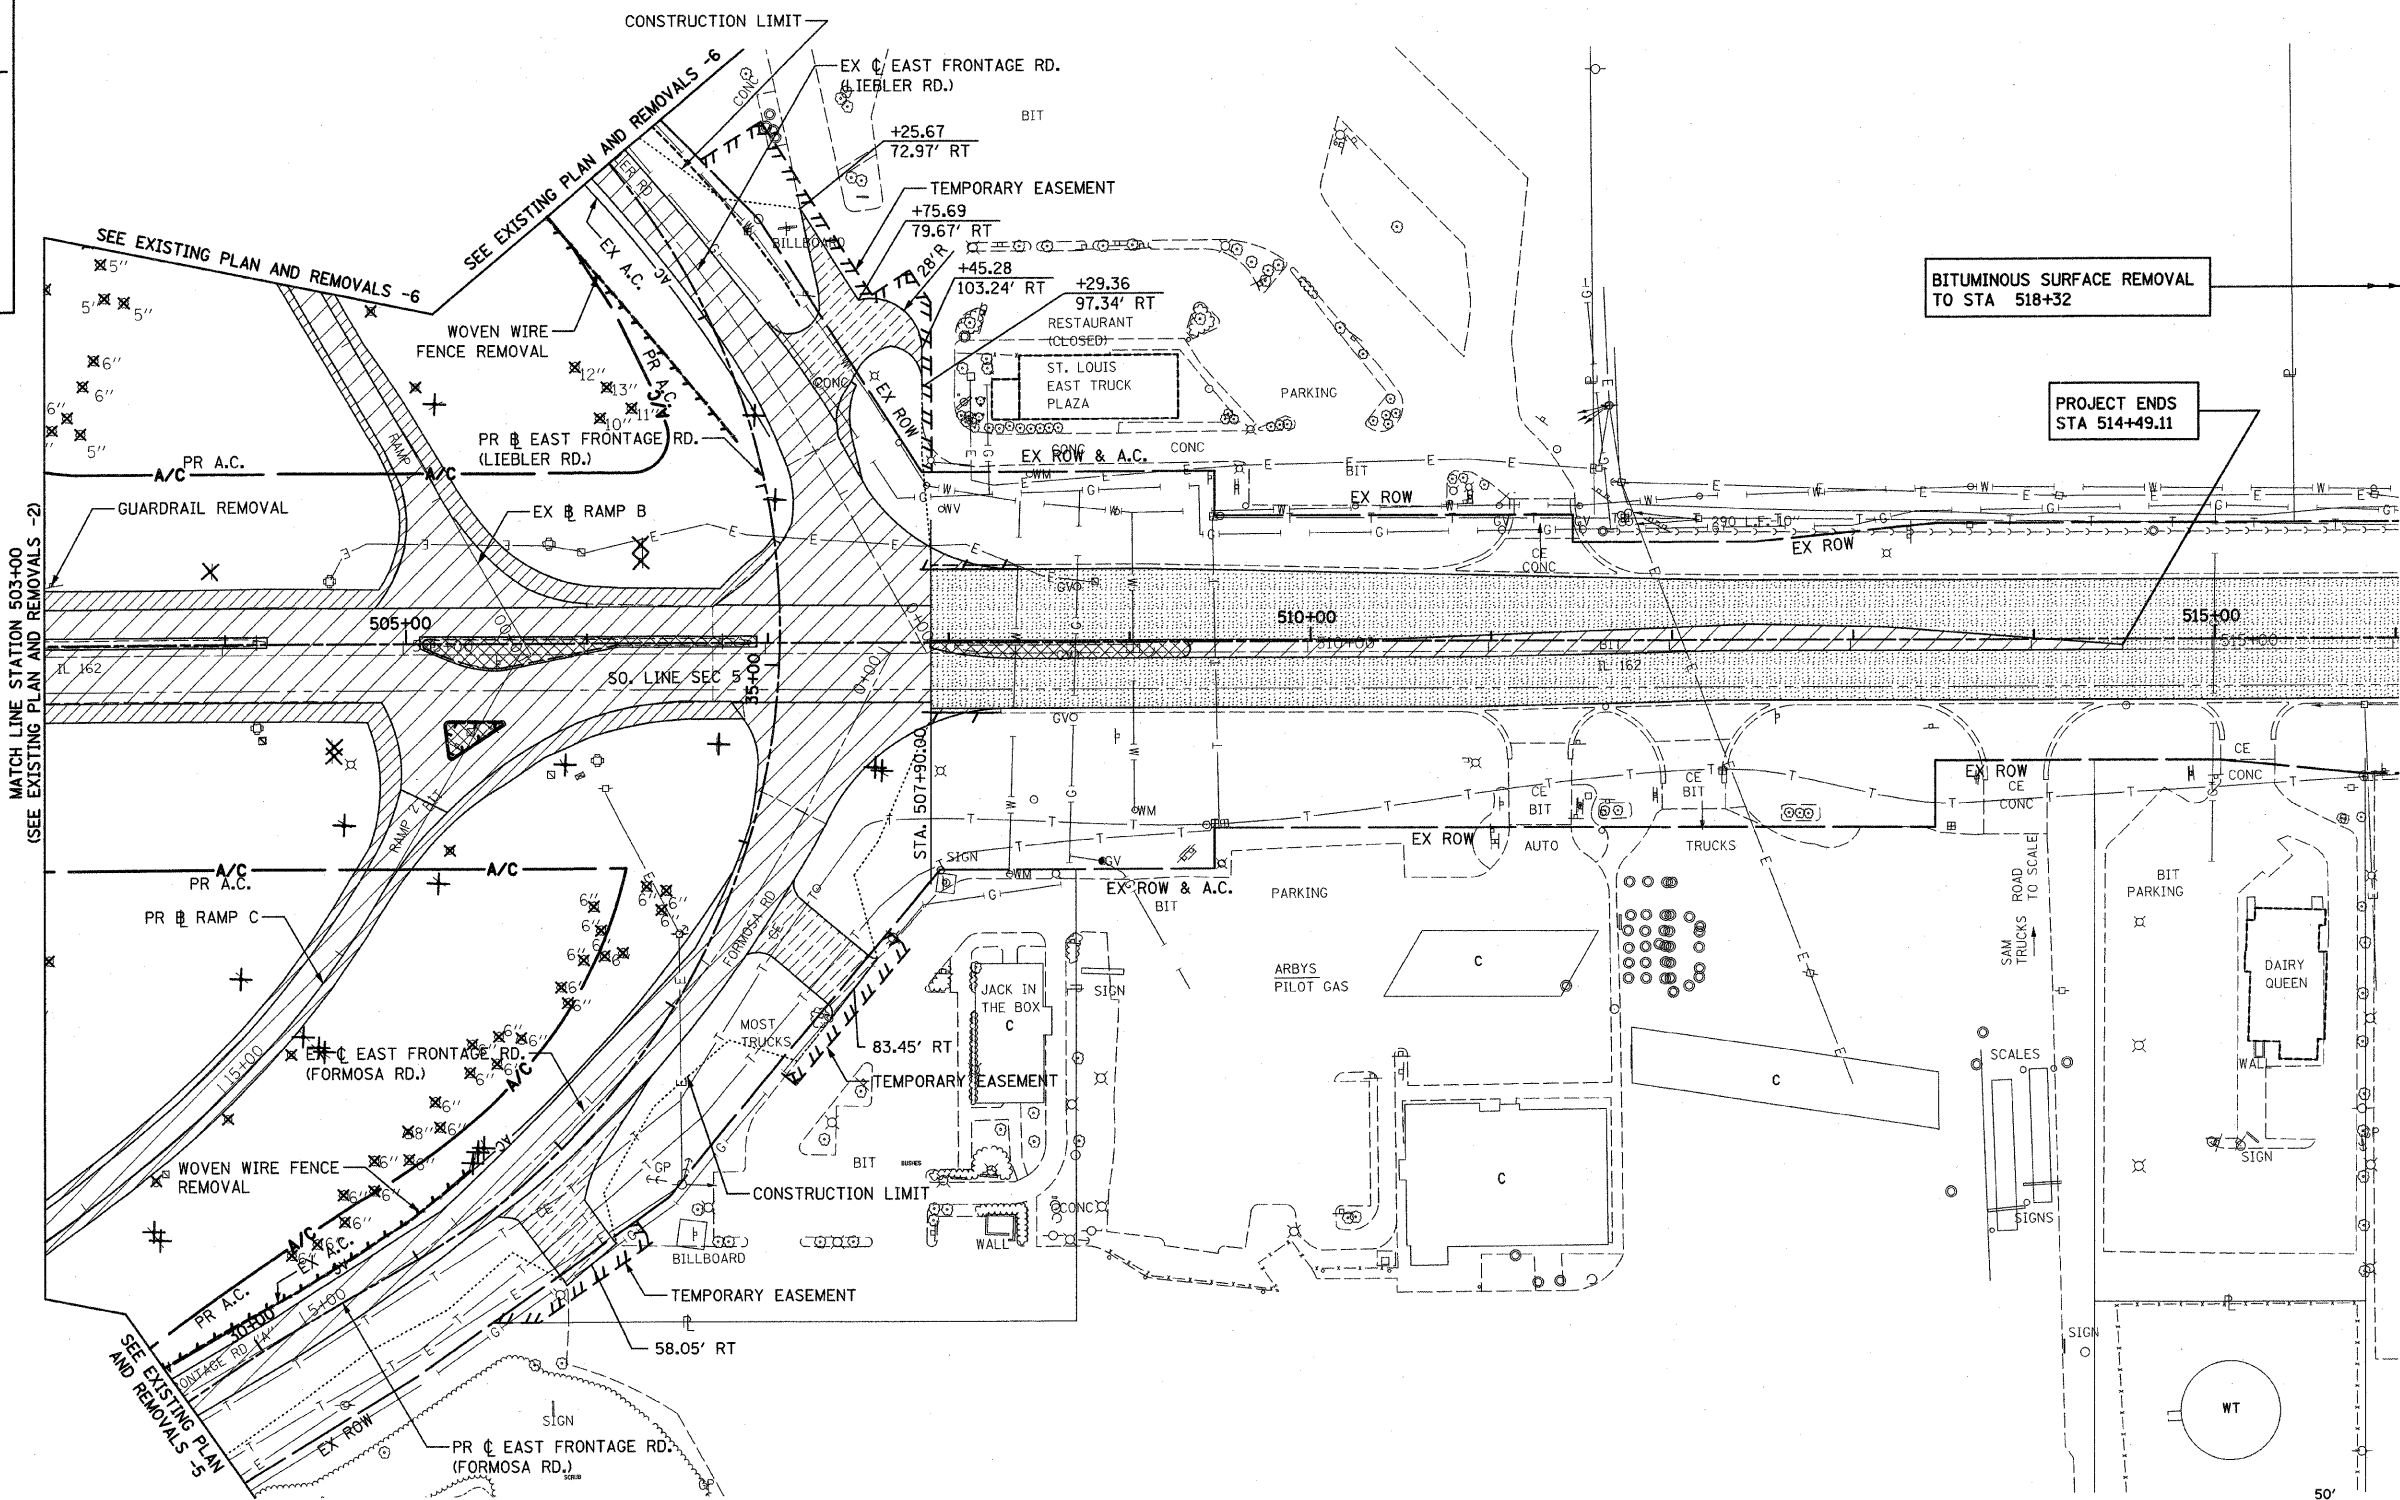


PLAN	REVISION	DATE
NO.	NO.	
BY	BY	DATE
NO.	NO.	
NO.	NO.	
NO.	NO.	
NO.	NO.	
NO.	NO.	
NO.	NO.	
NO.	NO.	

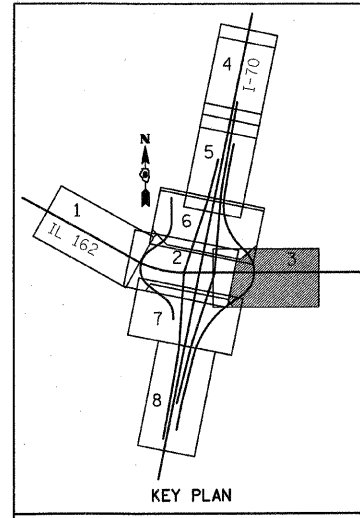

BITUMINOUS SURFACE REMOVAL TO STA 518+32

PROJECT ENDS STA 514+49.11

 

**LEGEND**

	PAVED SHOULDER REMOVAL		DRIVEWAY PAVEMENT REMOVAL
	MEDIAN REMOVAL		TREE REMOVAL
	PAVEMENT REMOVAL		TREE TRUNK PROTECTION
	HOT-MIX ASPHALT SURFACE REMOVAL		ITEM TO BE REMOVED
			DELINEATOR REMOVAL
			TRAFFIC SIGN REMOVAL

- NOTES:**
- SEE DRAINAGE PLAN SHEETS FOR EXISTING PIPE, CULVERTS AND STRUCTURE REMOVALS.
  - DRIVEWAY STATION OFFSETS ARE MEASURED FROM THE PROPOSED CENTERLINE.

REVISIONS	
NAME	DATE

ILLINOIS DEPARTMENT OF TRANSPORTATION  
**EXISTING PLAN AND REMOVALS -3**

FAI ROUTE 70  
 SECTION 60-10K-1, 60-10HB  
 MADISON COUNTY

DRAWN BY: GRH  
 PLOT DATE: \*DATE-TIME\*

\*DGN-SPEC\*  
 \*REF- 236cm01.dgn  
 \*REF- 236cp01.dgn  
 \*REF- 236cc01.dgn  
 \*REF- 236cc02.dgn  
