
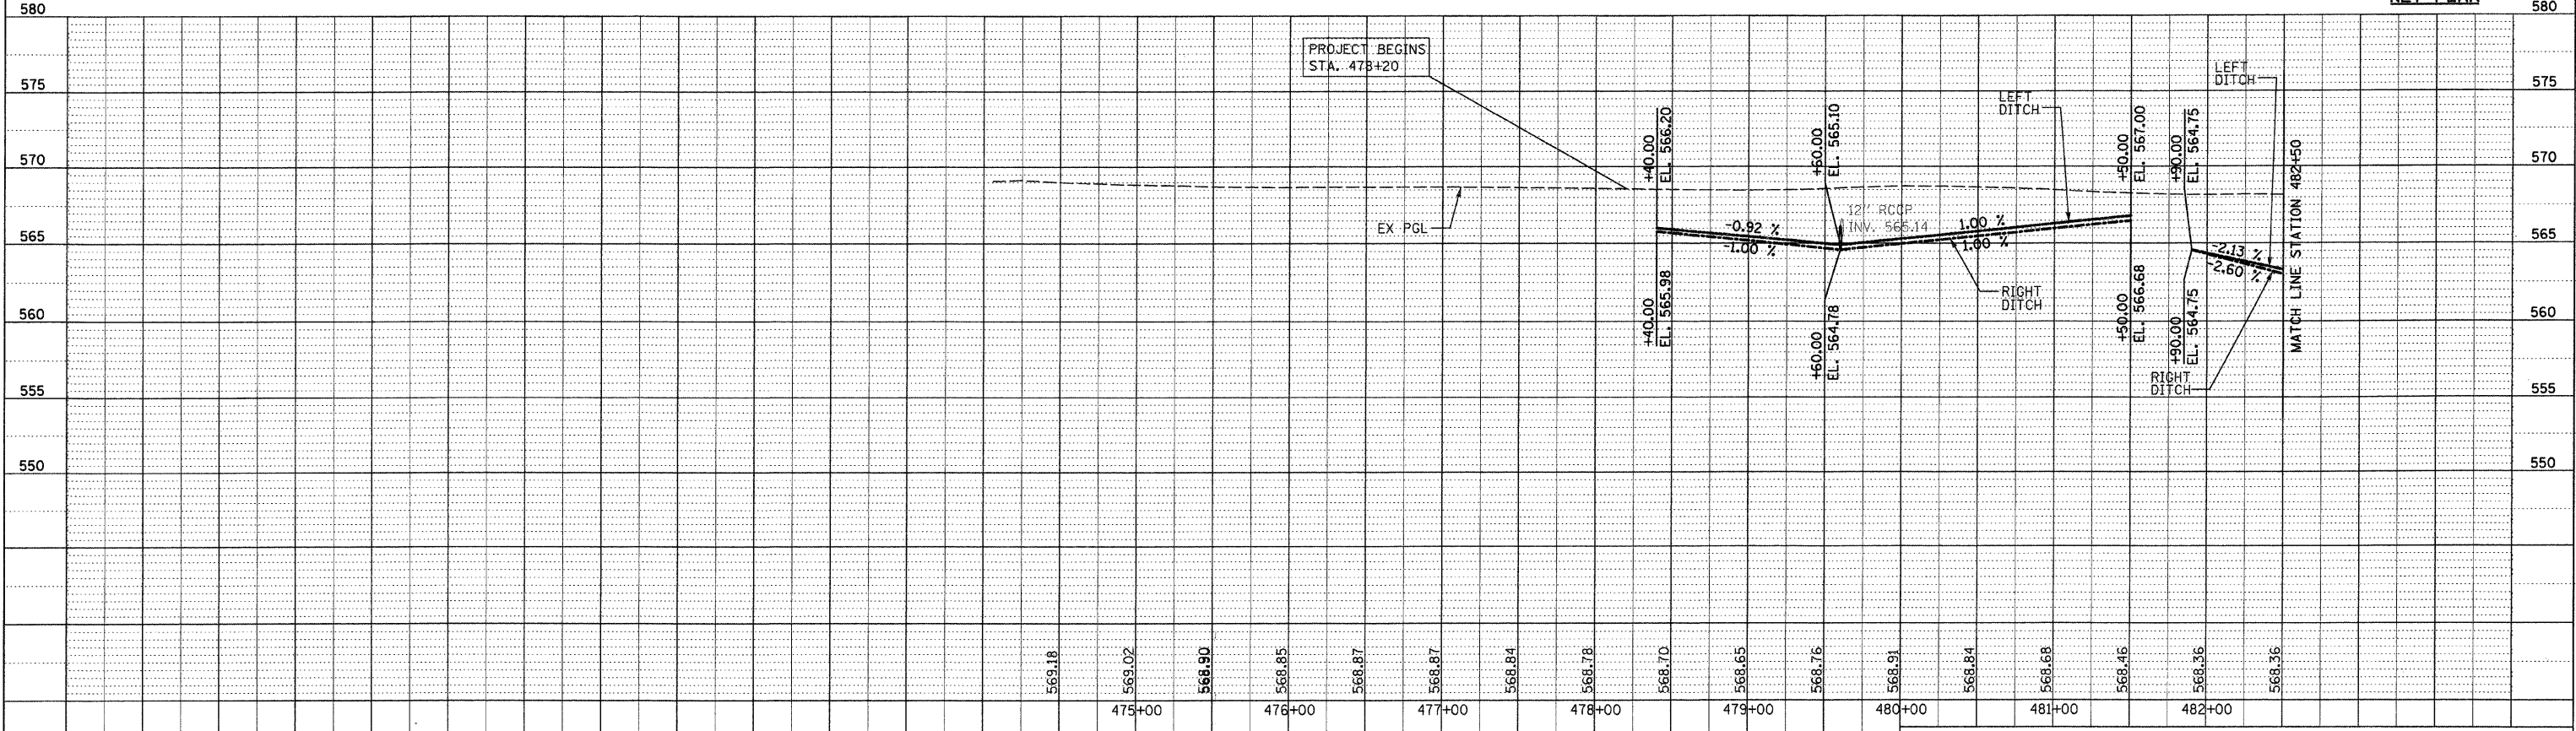


SECTION	COUNTY	TOTAL SHEETS	SHEET NO
70	MADISON	420	105
STA. 478+20 TO STA. 482+50		CONTRACT NO. 76709	
• 60-10K, 60-10-4HB			

PLAN	SURVEYED	DATE
	PLOTTED	
	NOTED	
	BY	
	NO.	

PROFILE	SURVEYED	DATE
	PLOTTED	
	NOTED	
	BY	
	NO.	

- \*DATE-TIME\*
- \*DWG-SPEC\*
- \*REF- 236c0101.dgn
- \*REF- 236c0101.dgn
- \*REF- 236c0101.dgn
- \*REF- 236c0101.dgn
- \*REF- 236c0101.dgn
- \*REF- 236c0101.dgn

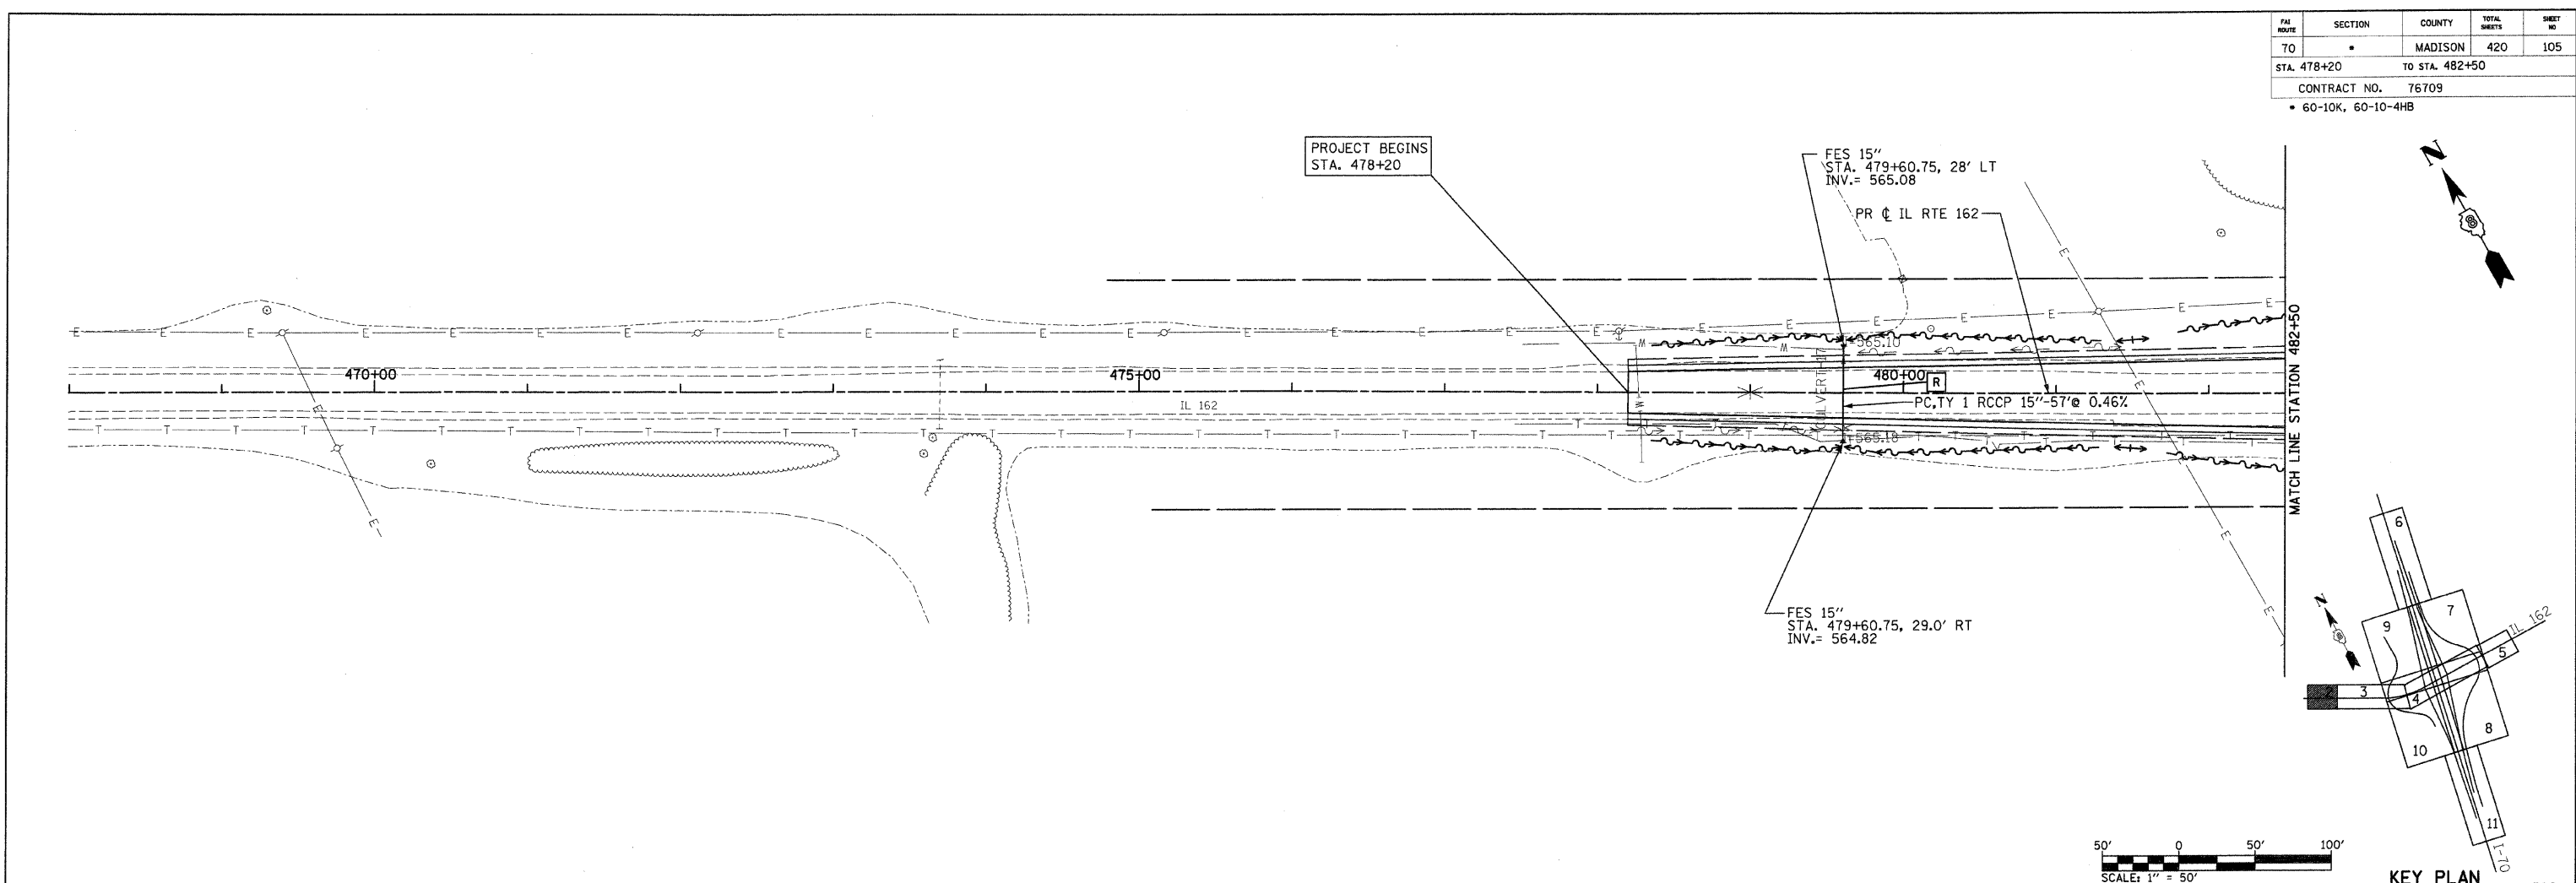

PROPOSED DRAINAGE PLAN - 2