



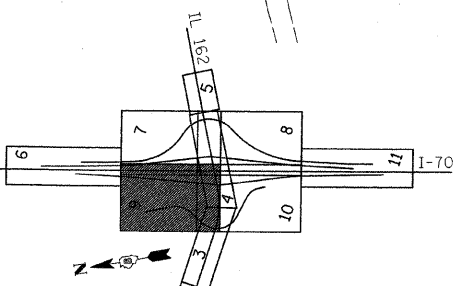


PLAN	SURVEYED	DATE
	PLOTTED	
	CHECKED	
	BY	
	NO. OF WAY CHECKED	
	CADD FILE NAME	
	NO.	

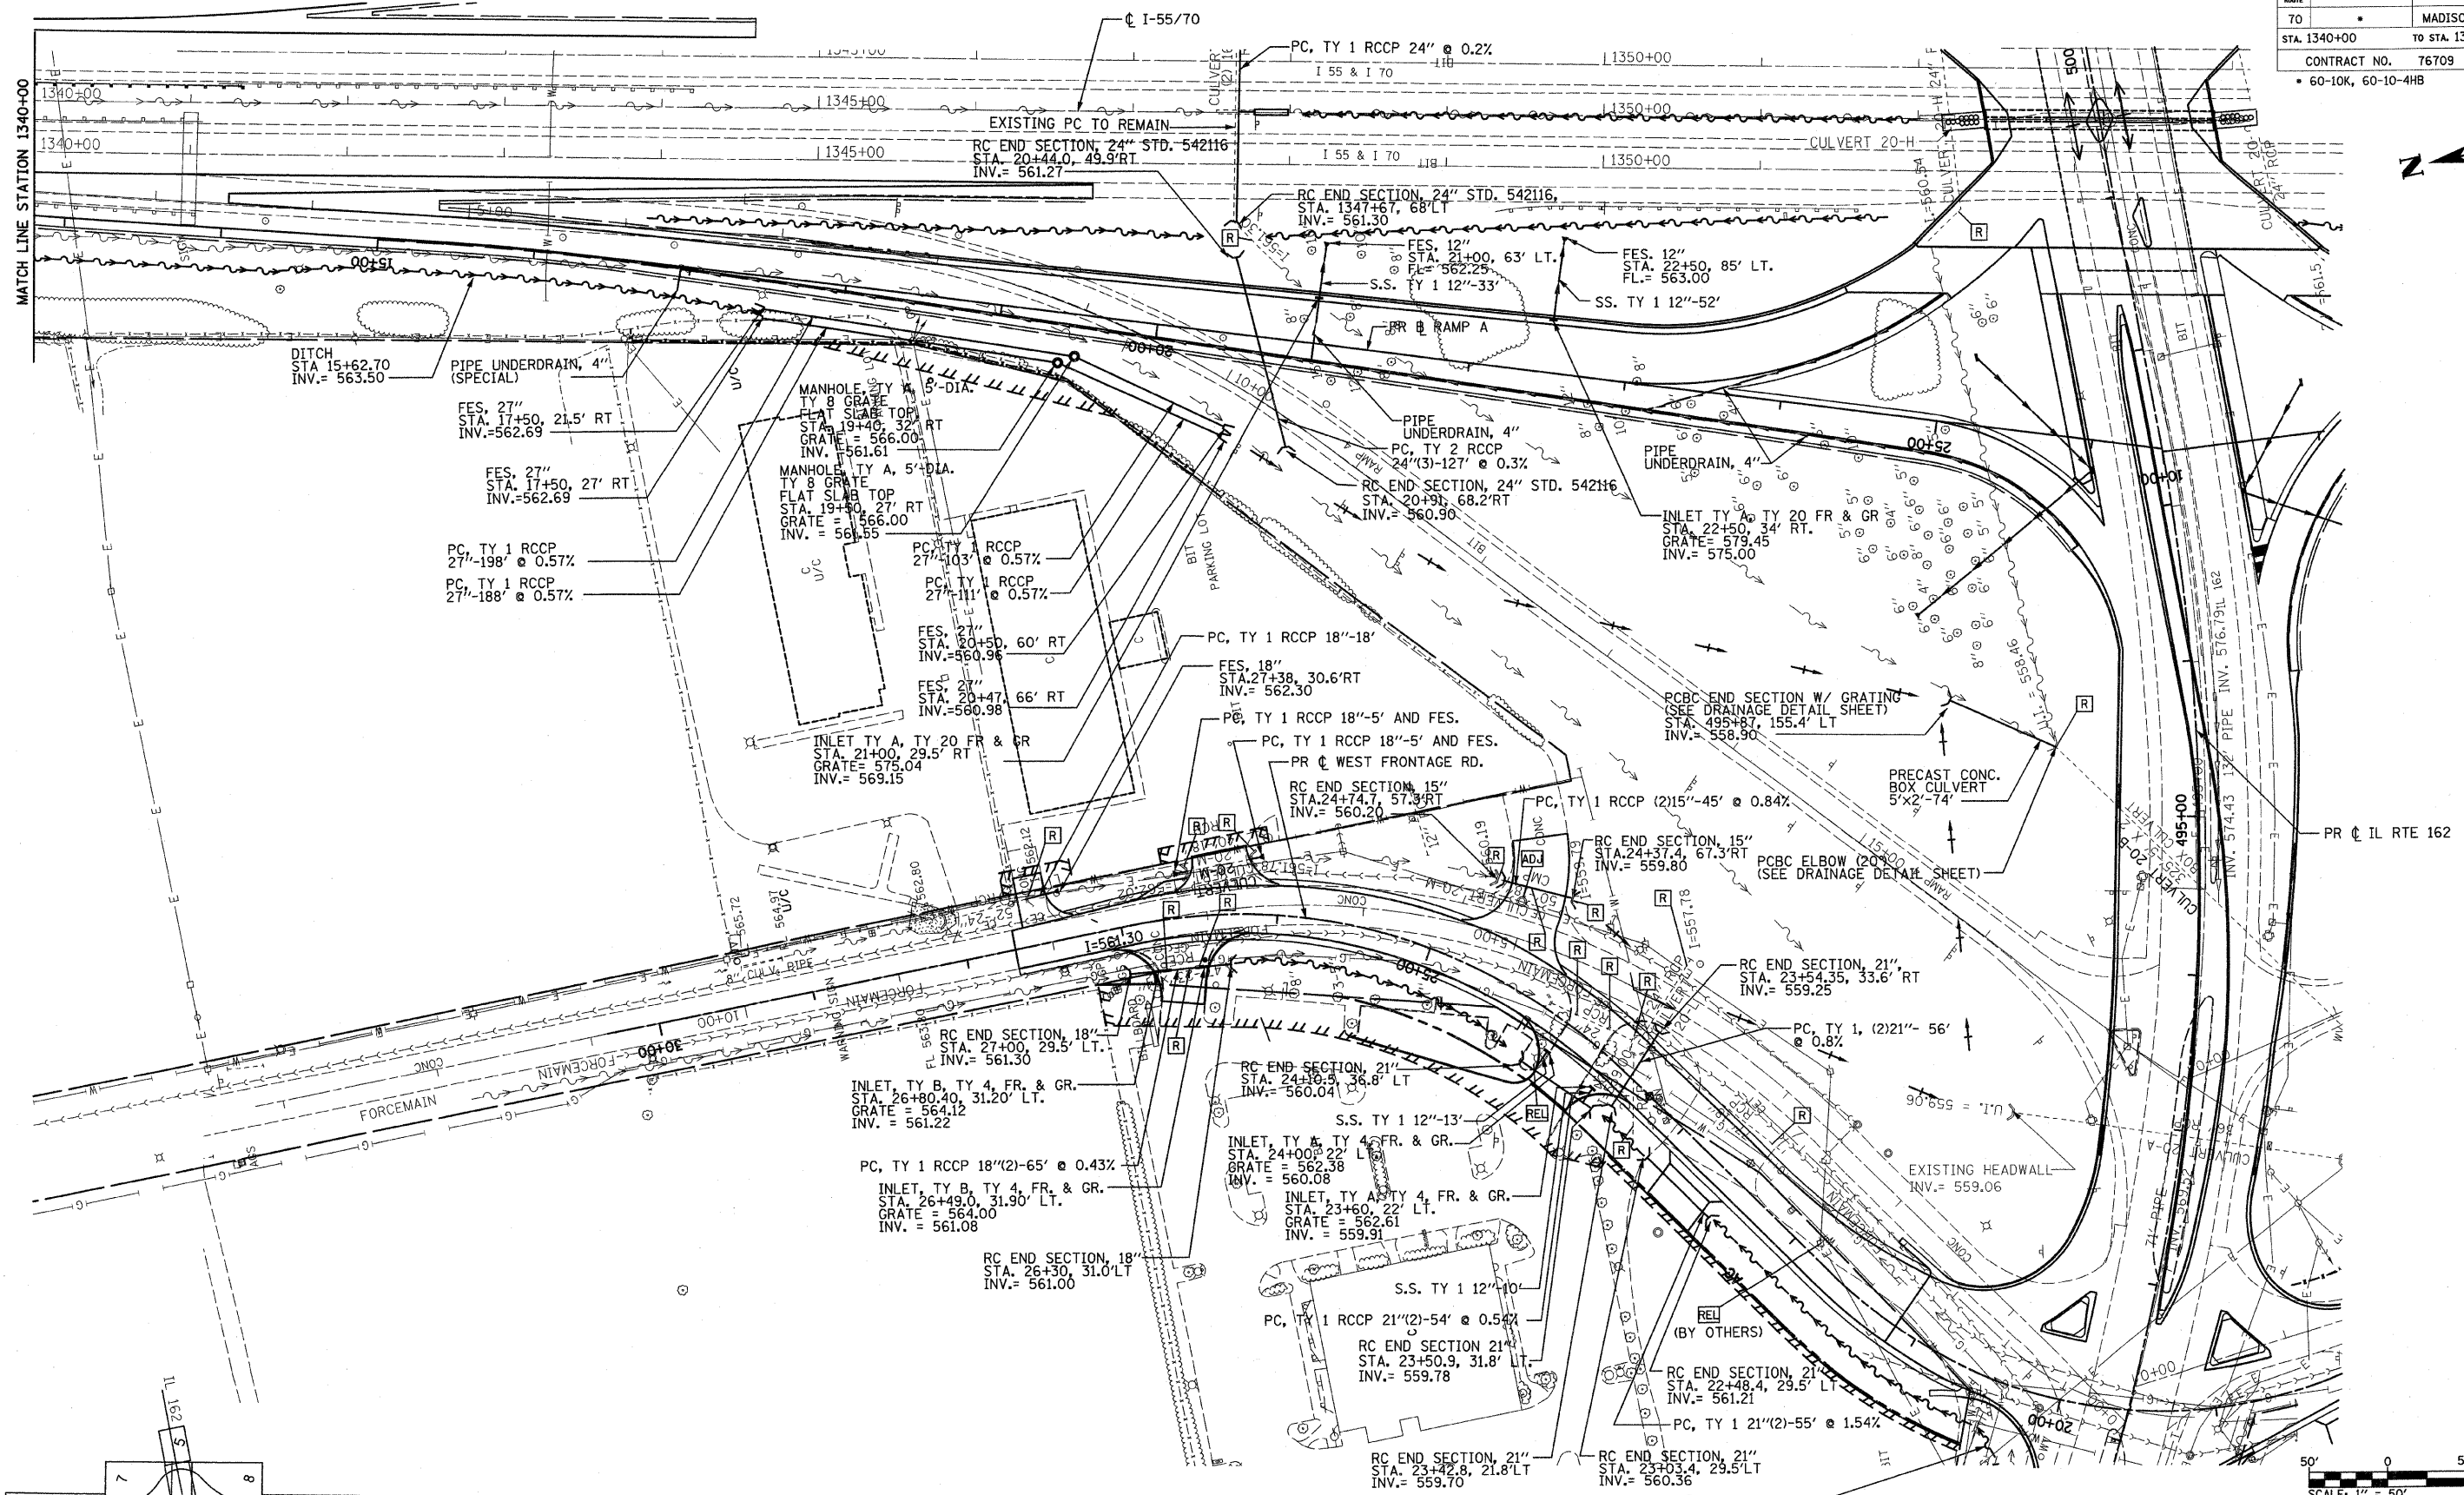

KEY PLAN

- NOTE:
1. FOR STORM SEWER INFORMATION AT IL 162, SEE PROPOSED DRAINAGE PLAN 4.
 2. FOR DITCH PROFILES, SEE PROPOSED DRAINAGE PROFILE DRAWINGS.
 3. FOR PROPOSED SWALE INFORMATION, SEE INTERCHANGE GRADING PLAN.

 

REVISIONS	
NAME	DATE

ILLINOIS DEPARTMENT OF TRANSPORTATION
PROPOSED DRAINAGE PLAN - 9

FAI ROUTE 70
SECTION 60-10K, 60-10-4HB
MADISON COUNTY

DRAWN BY: GRH

PLOT DATE: DATE-TIME

DGN-SPEC
 *REF- 236c010.dgn
 *REF- 236c010.dgn
 *REF- 236c010.dgn
 *REF- 236c010.dgn