



F.A.I. RTE.	SECTION	COUNTY	TOTAL SHEETS	SHEET NO.
TO	60-10K-1,60-10HB	MADISON	420	257
STA.	TO STA.			
FED. ROAD DIST. NO.	ILLINOIS	FED. AID PROJECT		

CONTRACT NO. 76709

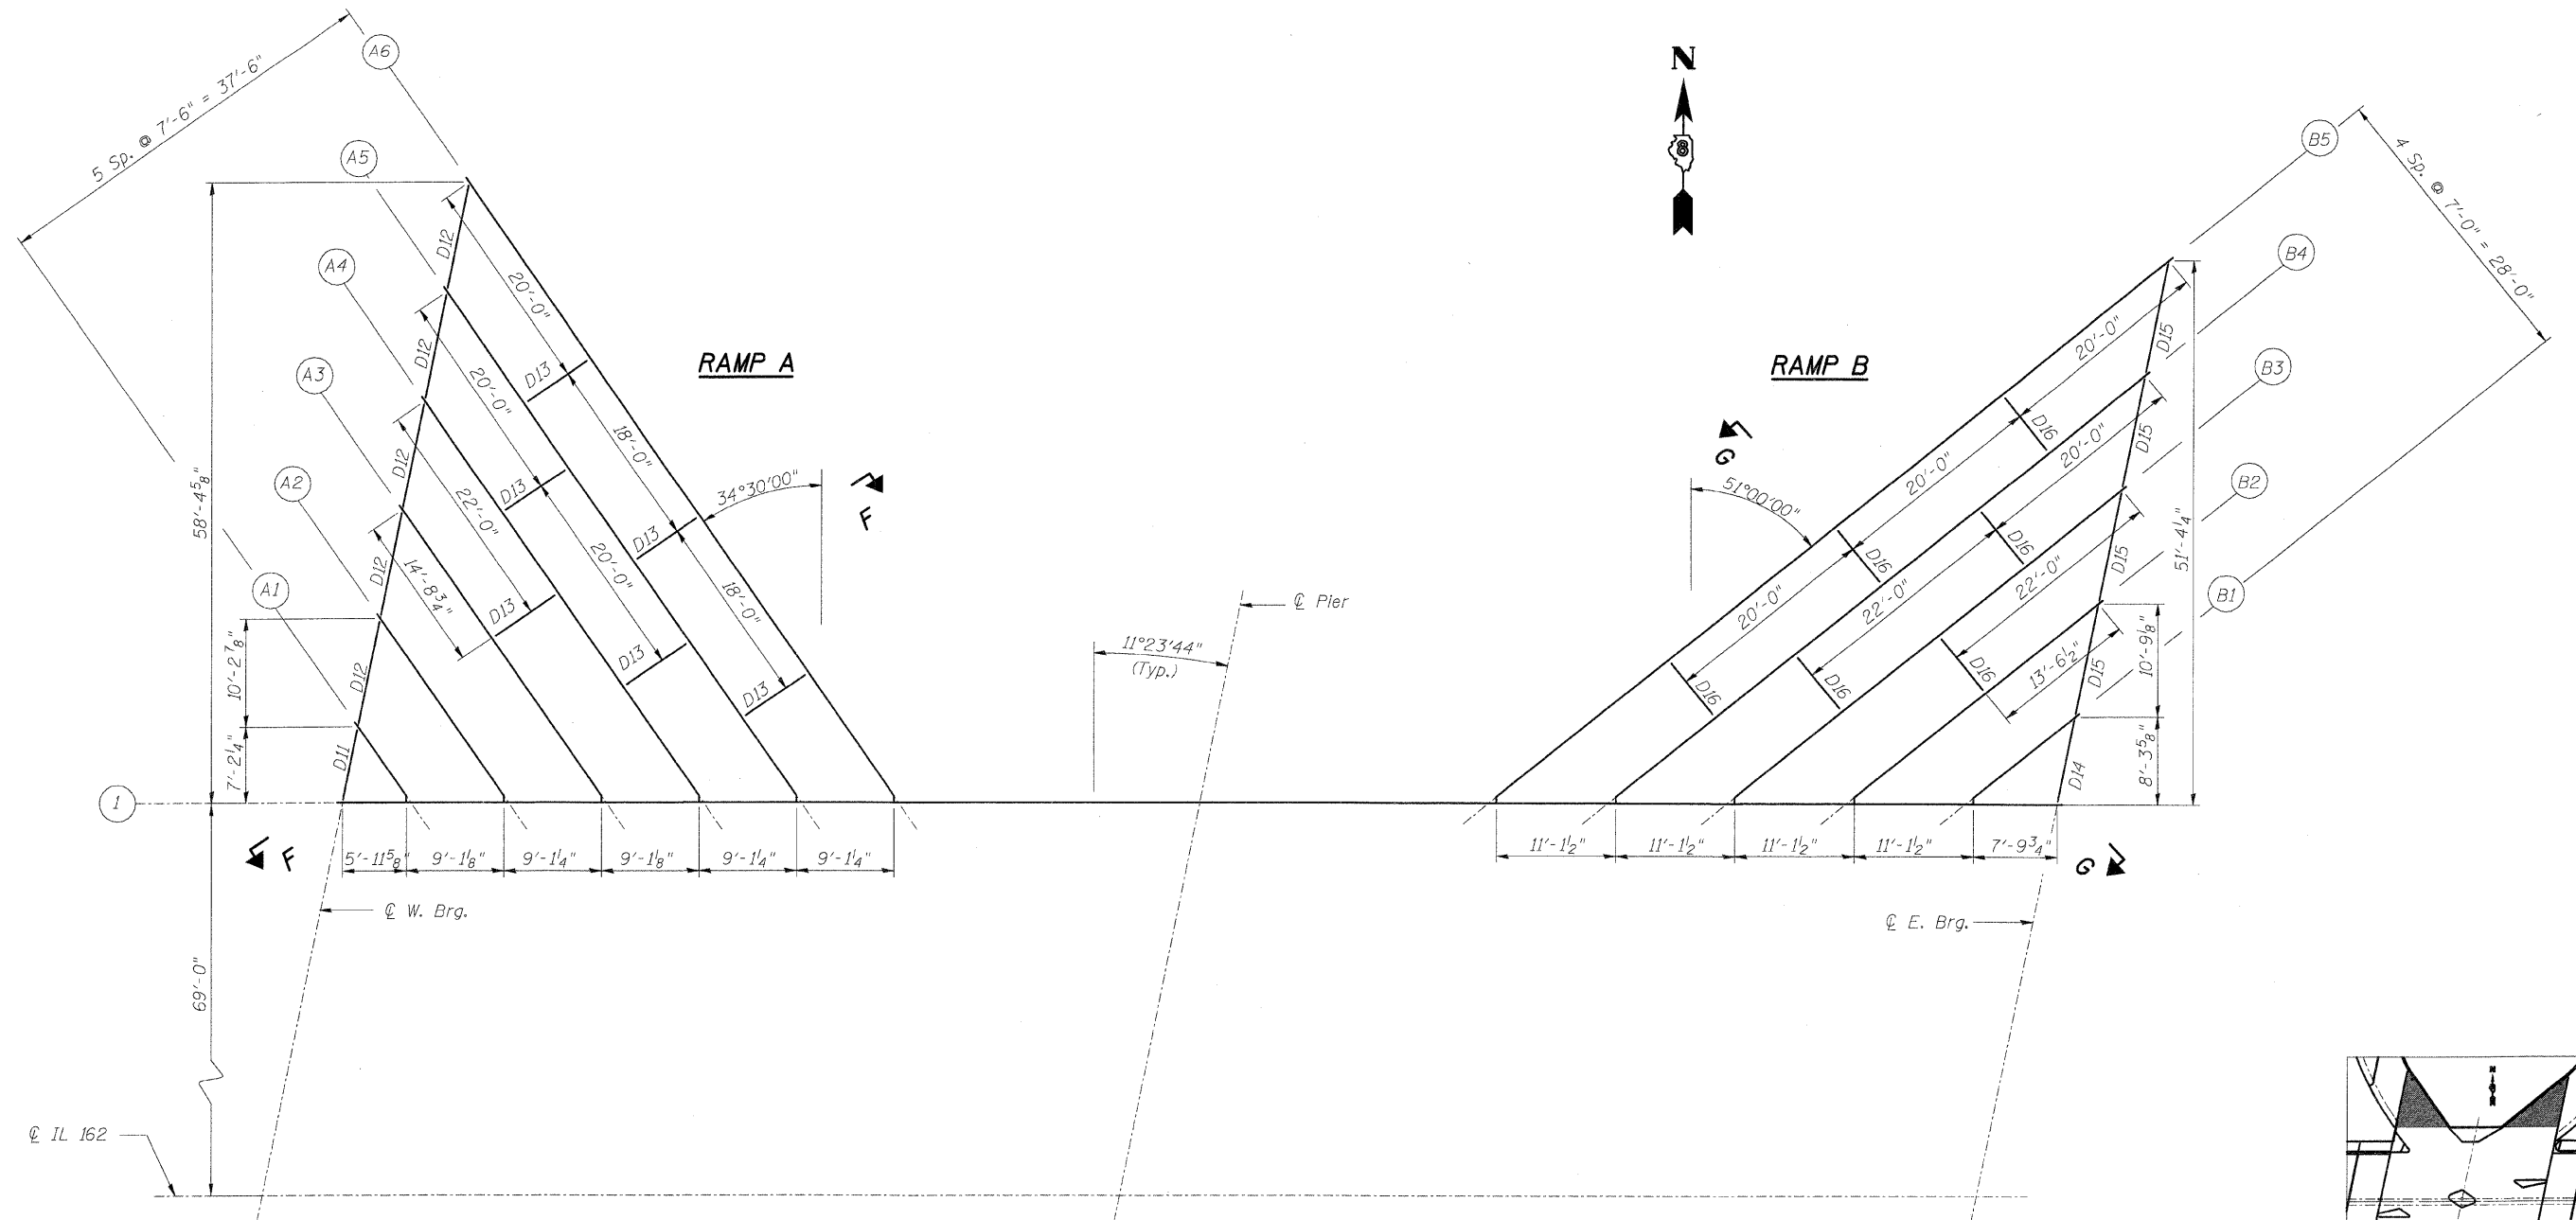

RAMP A & B FRAMING PLAN

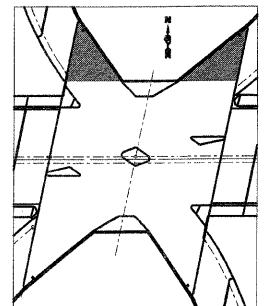

KEY PLAN

NOTES:

1. For Girder elevations see Sht. S-44.
2. For Diaphragm details see Shts. S-48 & S-49.
3. For Sections F-F & G-G, see Sht. S-22.

SHT. S-39 OF S-68



REVISIONS	
NAME	DATE

ILLINOIS DEPARTMENT OF TRANSPORTATION
 IL ROUTE 162 OVER I-55/70 IN TROY
 F.A.I ROUTE 70 SECTION 60-10K-1, 60-10HB
 MADISON COUNTY STATION 499+48.35
 STRUCTURE NO. 060-0338
FRAMING PLAN - RAMPS A & B
 DESIGNED: AWH DRAWN: BTO
 DATE: 03/06 CHECKED: JAN CHECKED: JAN