
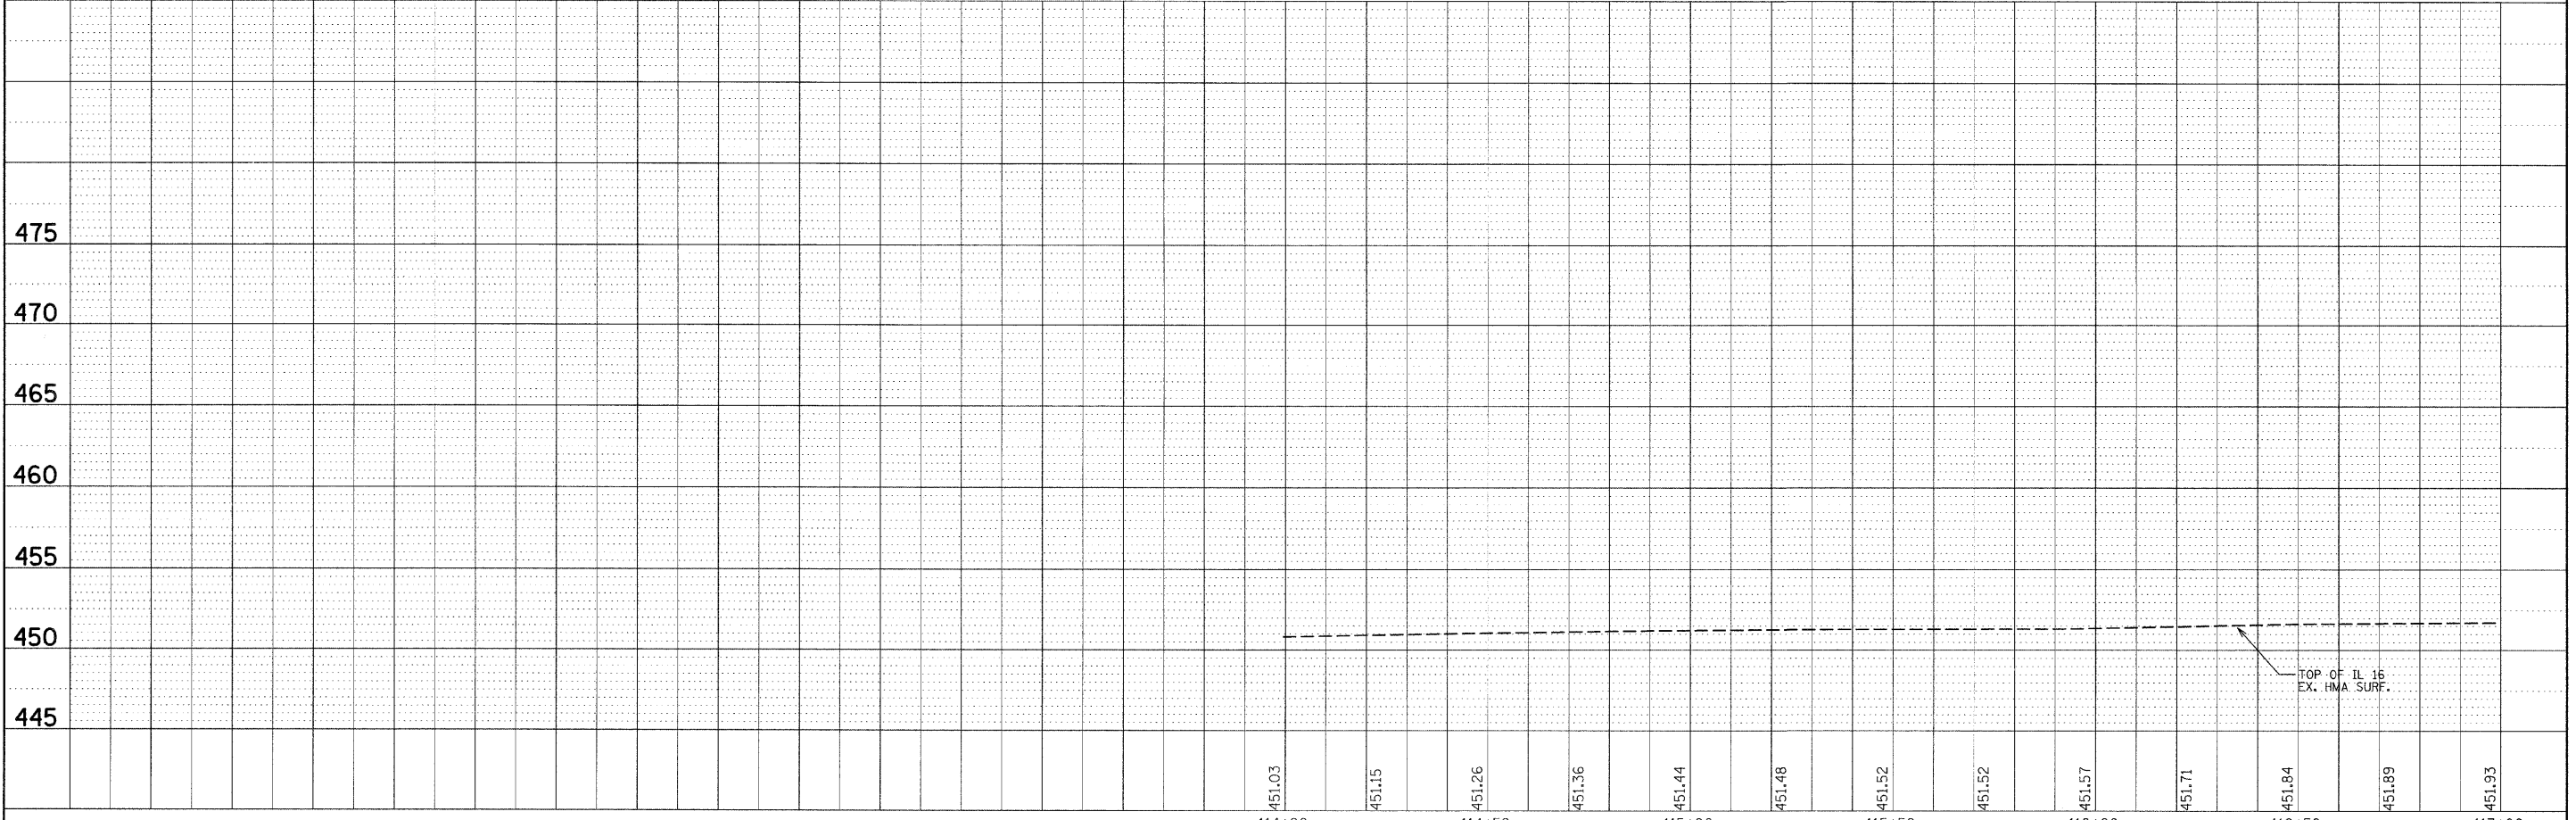


PLAN	DATE
BY	
REVISIONS	
NO.	
DATE	
BY	
DESCRIPTION	
1	
2	
3	
4	
5	
6	
7	
8	
9	
10	

PROFILE	DATE
BY	
REVISIONS	
NO.	
DATE	
BY	
DESCRIPTION	
1	
2	
3	
4	
5	
6	
7	
8	
9	
10	

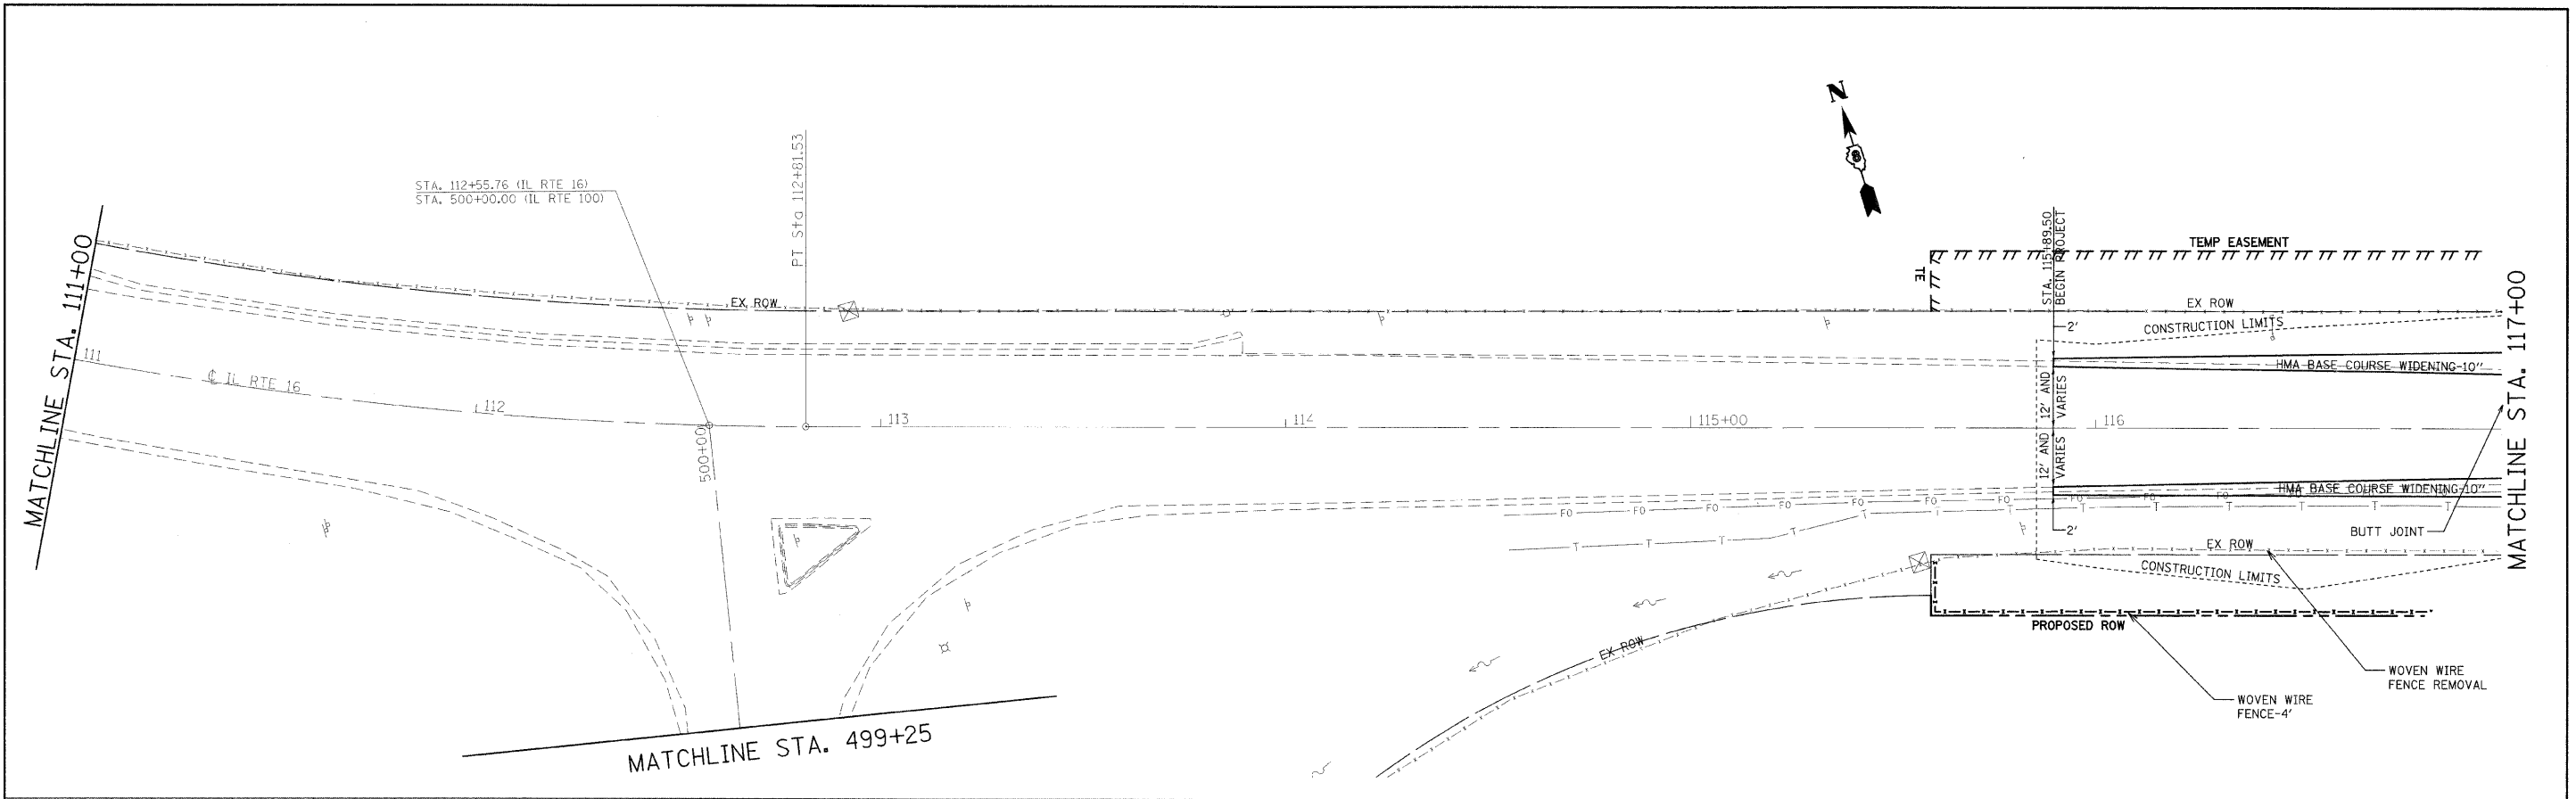

FILE NAME =	USER NAME = manntm	DESIGNED -	REVISED -	STATE OF ILLINOIS DEPARTMENT OF TRANSPORTATION	IL 16 PLAN AND PROFILE		F.A.P. RTE. 325	SECTION 3BR-2	COUNTY JERSEY	TOTAL SHEETS 90	SHEET NO. 10	
ca:\pw\work\p\rdot\manntm\dms51935\p1n02008a.dgn	PLOT SCALE = 23.0000' / IN.	DRAWN -	REVISED -		SCALE:	SHEET NO. 1 OF 5 SHEETS	STA.	TO STA.	CONTRACT NO. 76B01			
	PLOT DATE = 12/11/2008	CHECKED -	REVISED -		FED. ROAD DIST. NO. 8 ILLINOIS FED. AID PROJECT							
		DATE -	REVISED -									