
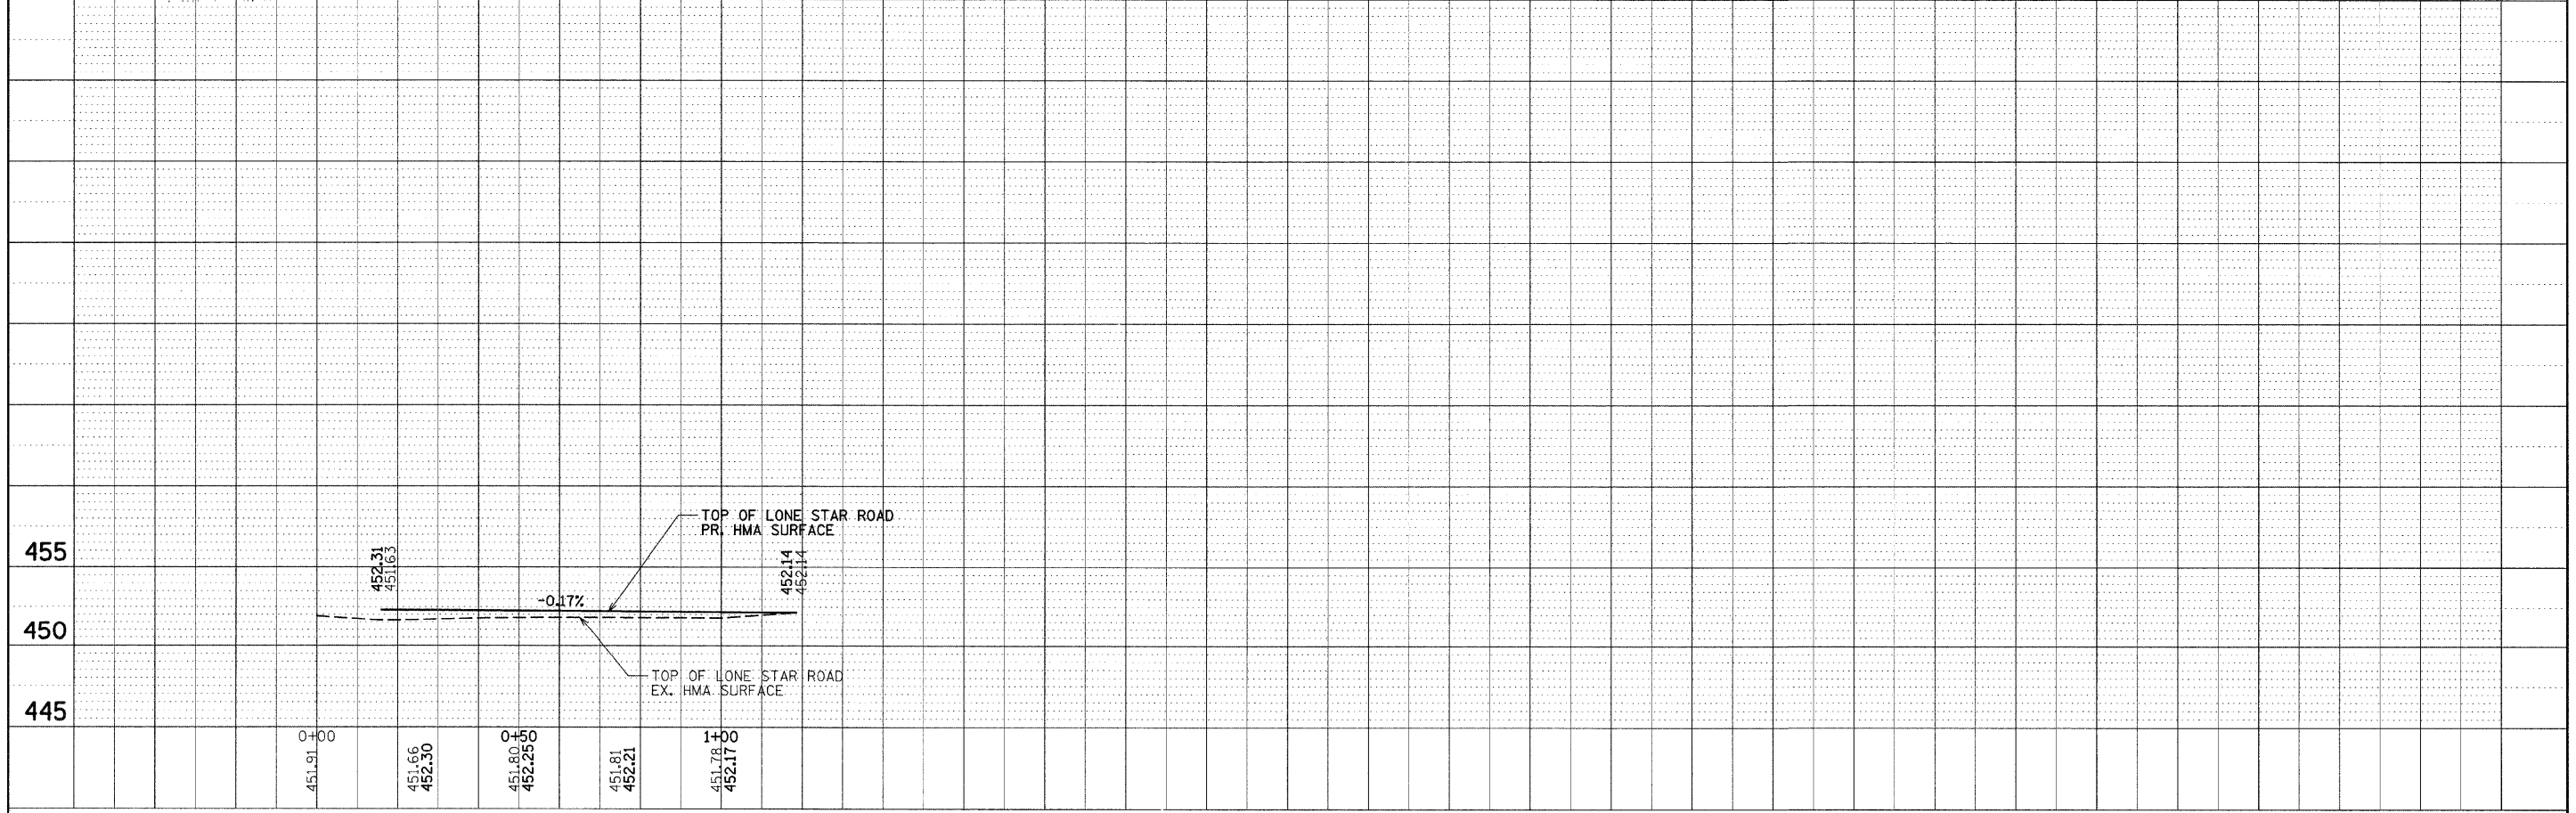


DATE	
BY	
PLAN	
NO.	
SUBMITTED	CHECKED
PLOTTED	ALIGNED
NOTE BOOK	FILE NAME

DATE	
BY	
PROFILE	
NO.	
SUBMITTED	CHECKED
PLOTTED	ALIGNED
NOTE BOOK	FILE NAME

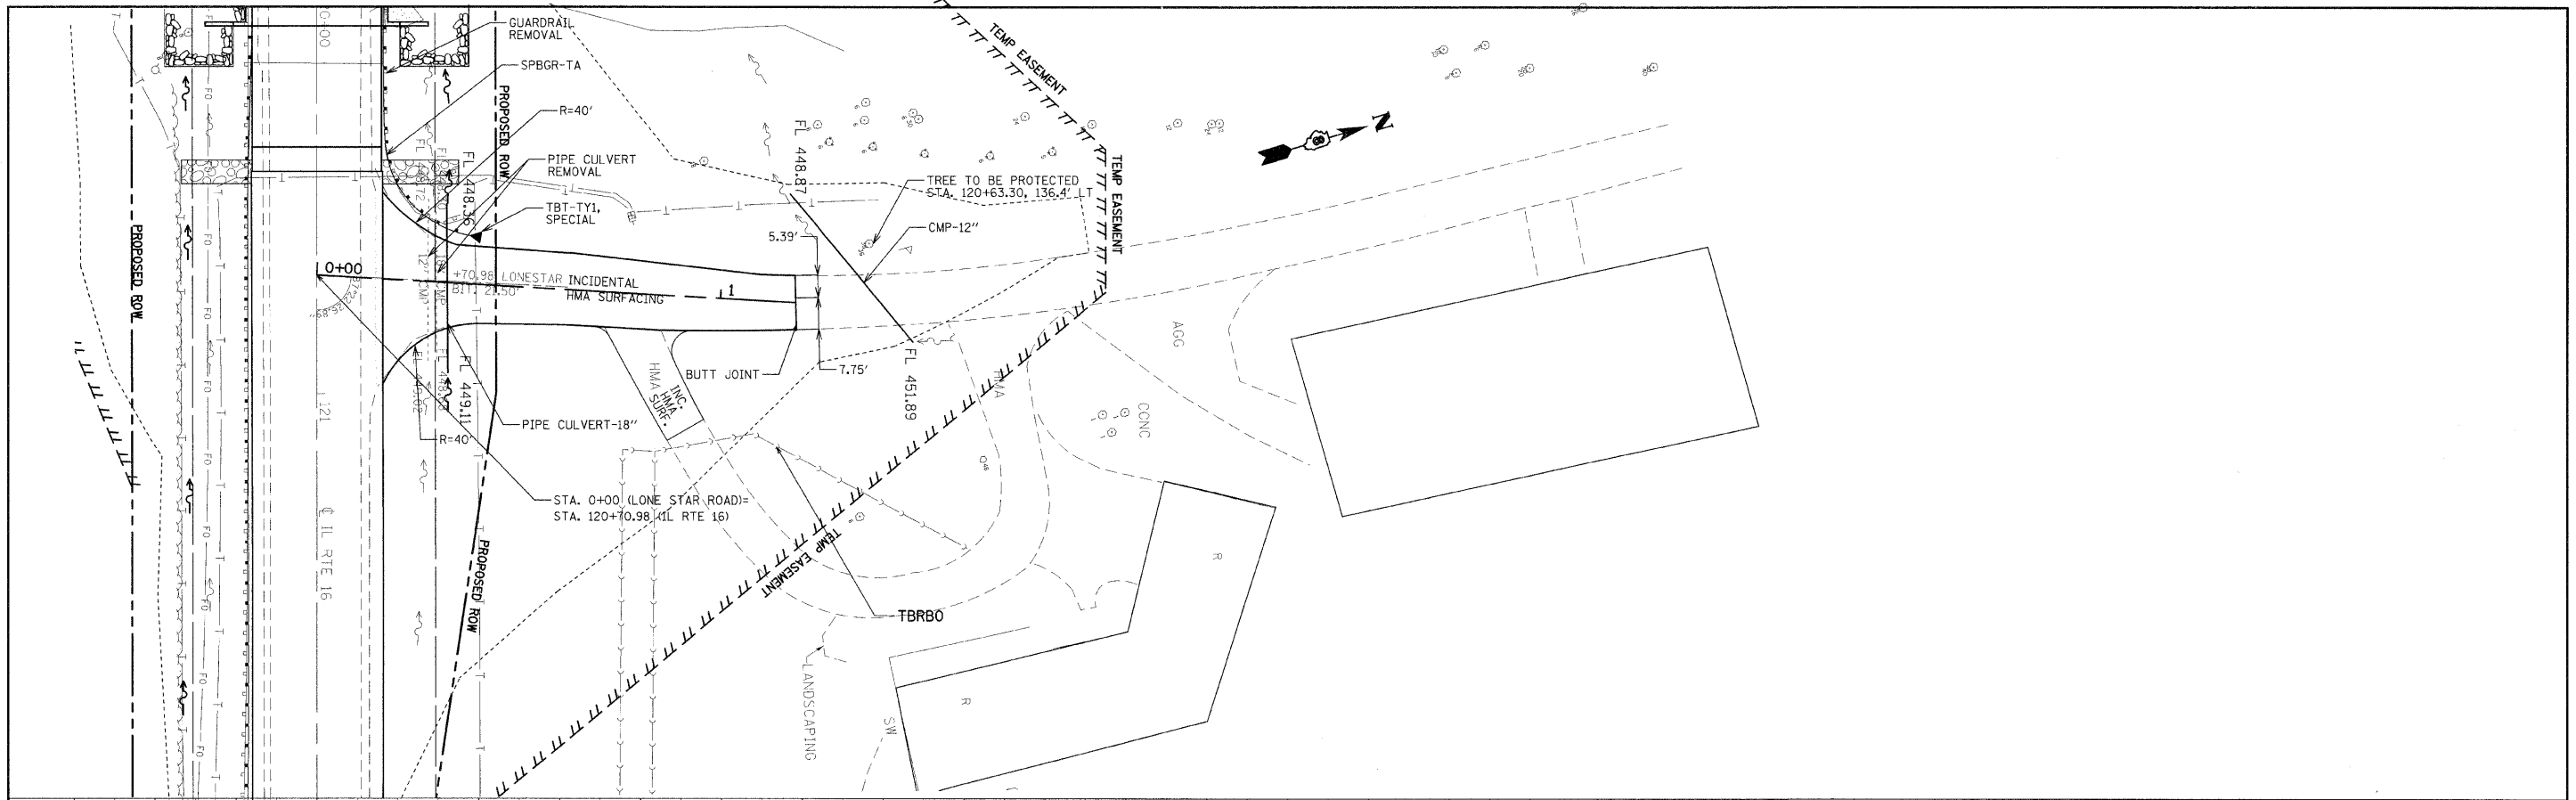

FILE NAME =
 c:\pwwork\pwwork\mnmntm\dms51939\p1m82008.dgn

USER NAME = mnmntm
 DESIGNED -
 DRAWN -
 CHECKED -
 DATE -

DESIGNED -
 DRAWN -
 CHECKED -
 DATE -

REVISED -
 REVISED -
 REVISED -
 REVISED -

**STATE OF ILLINOIS
 DEPARTMENT OF TRANSPORTATION**

**LONE STAR ROAD
 PLAN AND PROFILE**

SCALE: SHEET NO. 4 OF 5 SHEETS STA. TO STA.

F.A.P. RTE.	SECTION	COUNTY	TOTAL SHEETS	SHEET NO.
325	3BR-2	JERSEY	90	13
CONTRACT NO. 76B01				
FED. ROAD DIST. NO. 8 [ILLINOIS] FED. AID PROJECT				