
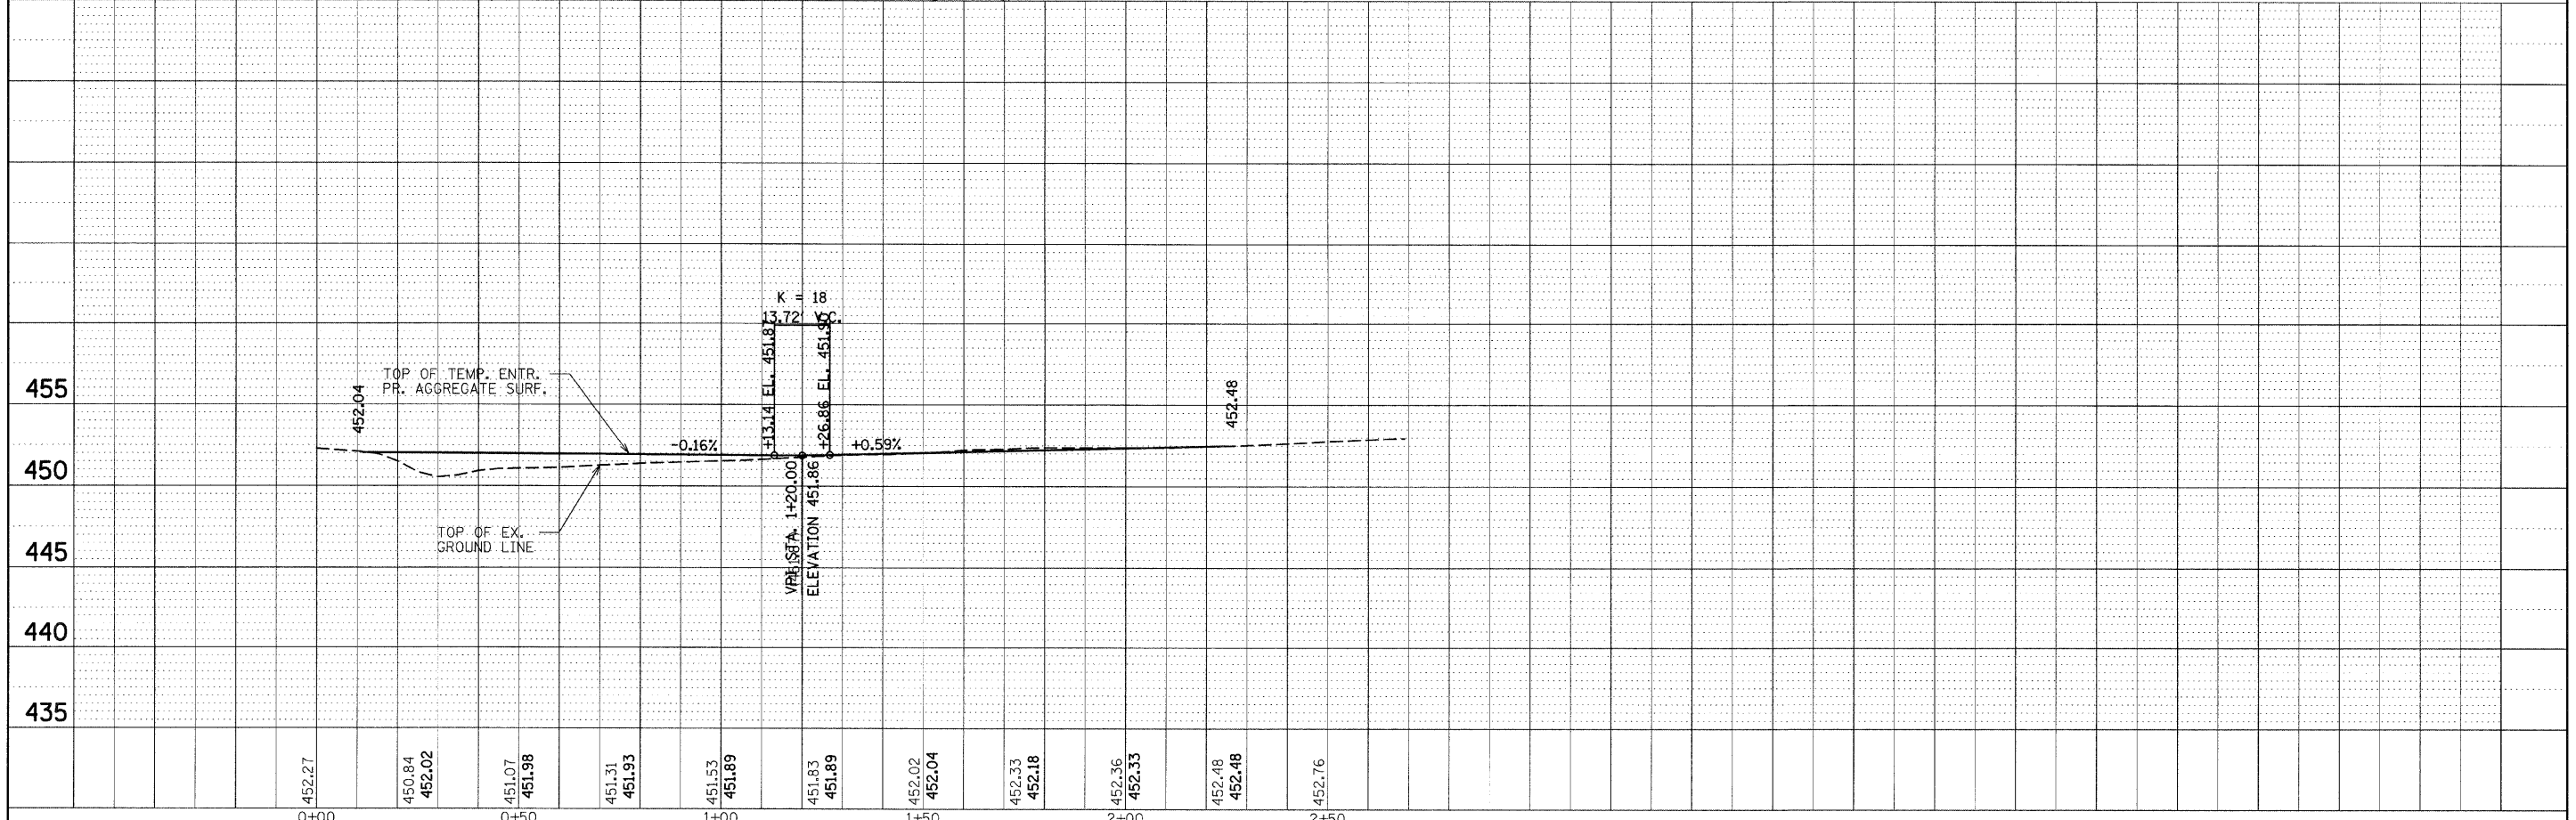


PLAN	CONVERTED	BY	DATE
	PLOTTED		
	ALIGNED		
	CHECKED		
	FIELD		
	NO.		

PROFILE	SURVEYED	BY	DATE
	PLOTTED		
	GRADES		
	CHECKED		
	STRUCTURE		
	NOTATIONS		
	CHPO		
	NO.		

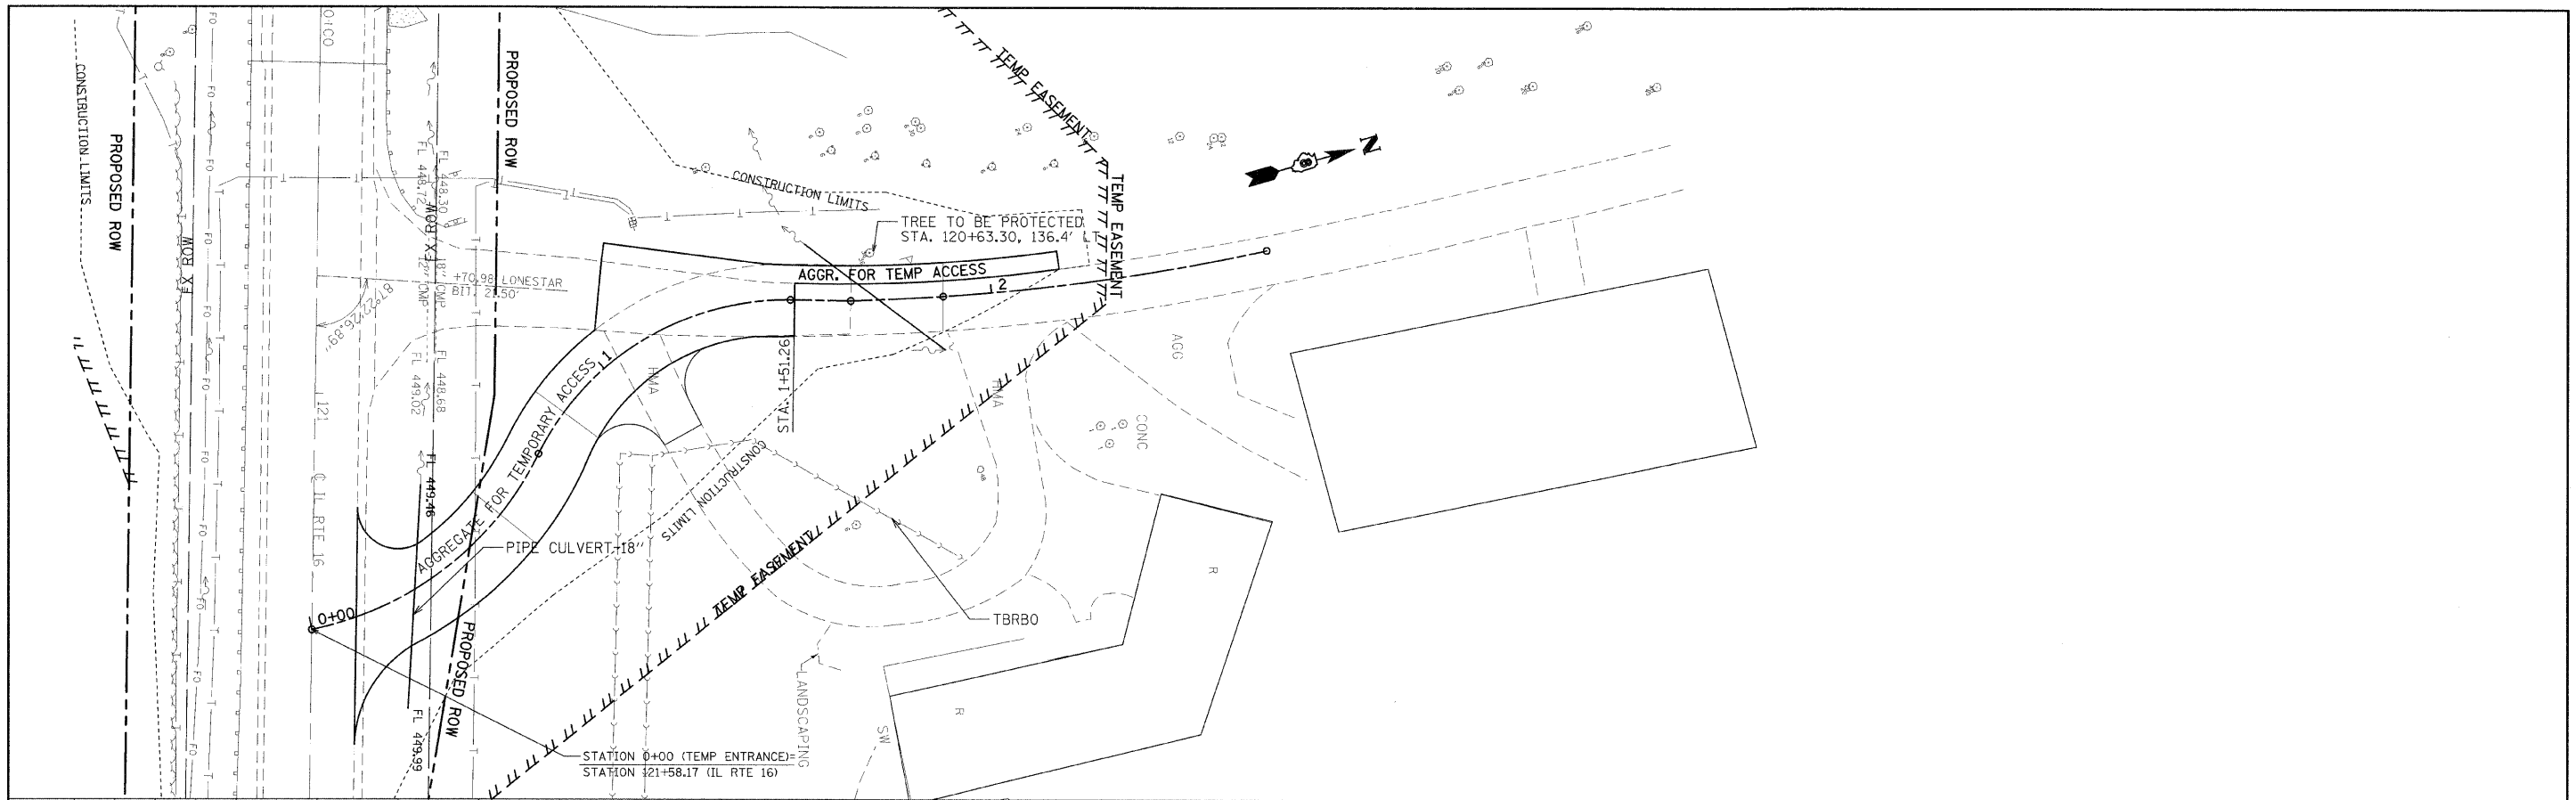

FILE NAME =	USER NAME = manntm	DESIGNED -	REVISED -
c:\pwork\pvidot\manntm\dms5\935\p1n22886a.dgn		DRAWN -	REVISED -
PLOT SCALE = 20.0000' / 1"		CHECKED -	REVISED -
PLOT DATE = 12/11/2008		DATE -	REVISED -

**STATE OF ILLINOIS  
DEPARTMENT OF TRANSPORTATION**

**TEMPORARY ENTRANCE  
PLAN AND PROFILE**

F.A.P. RTE.	SECTION	COUNTY	TOTAL SHEETS	SHEET NO.
325	3BR-2	JERSEY	90	14
CONTRACT NO. 76B01				

SCALE: SHEET NO. 5 OF 5 SHEETS STA. TO STA.

FED. ROAD DIST. NO. 8 [ILLINOIS] FED. AID PROJECT