
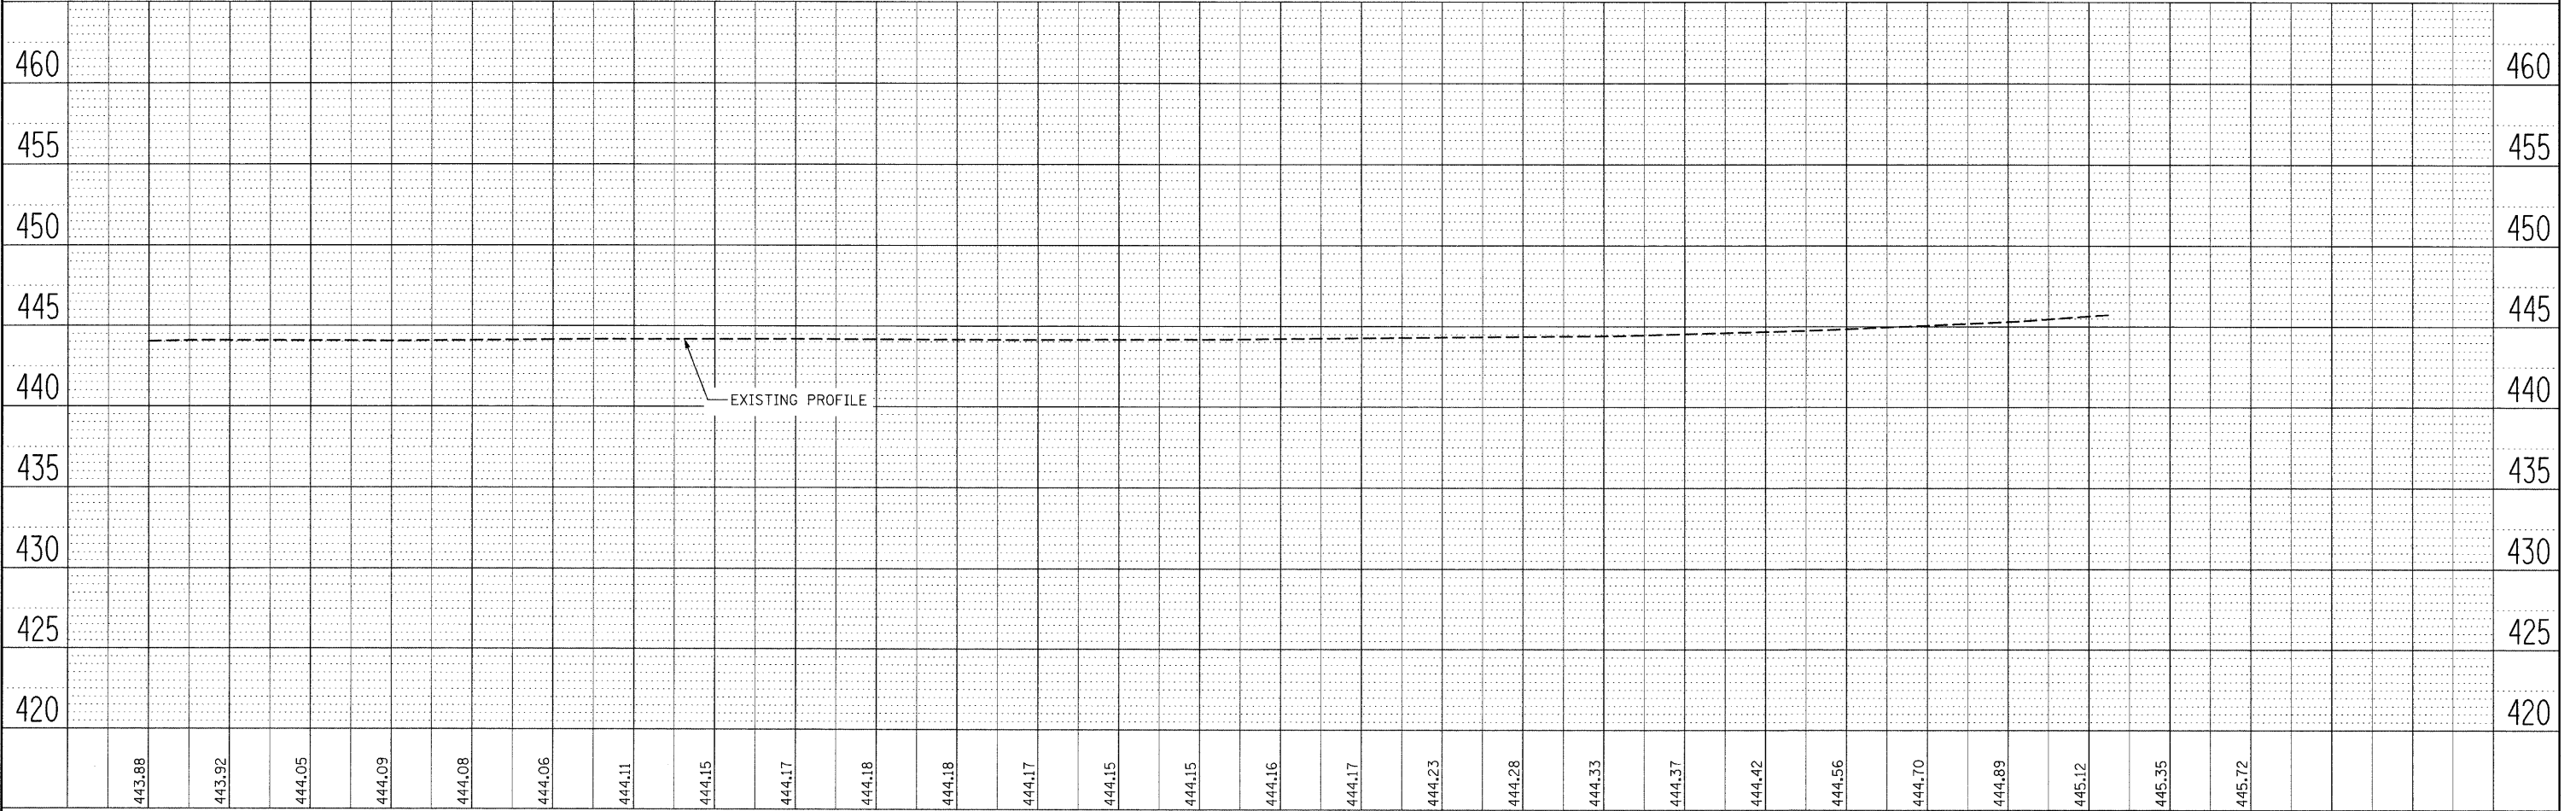


PLAN SURVEYED BY DATE
 PLOTTED BY CHECKED BY DATE
 NOTE BOOK NO. FILE NAME

PROFILE SURVEYED BY DATE
 PLOTTED BY CHECKED BY DATE
 NOTE BOOK NO. STRUCTURE NOTATIONS CHKD

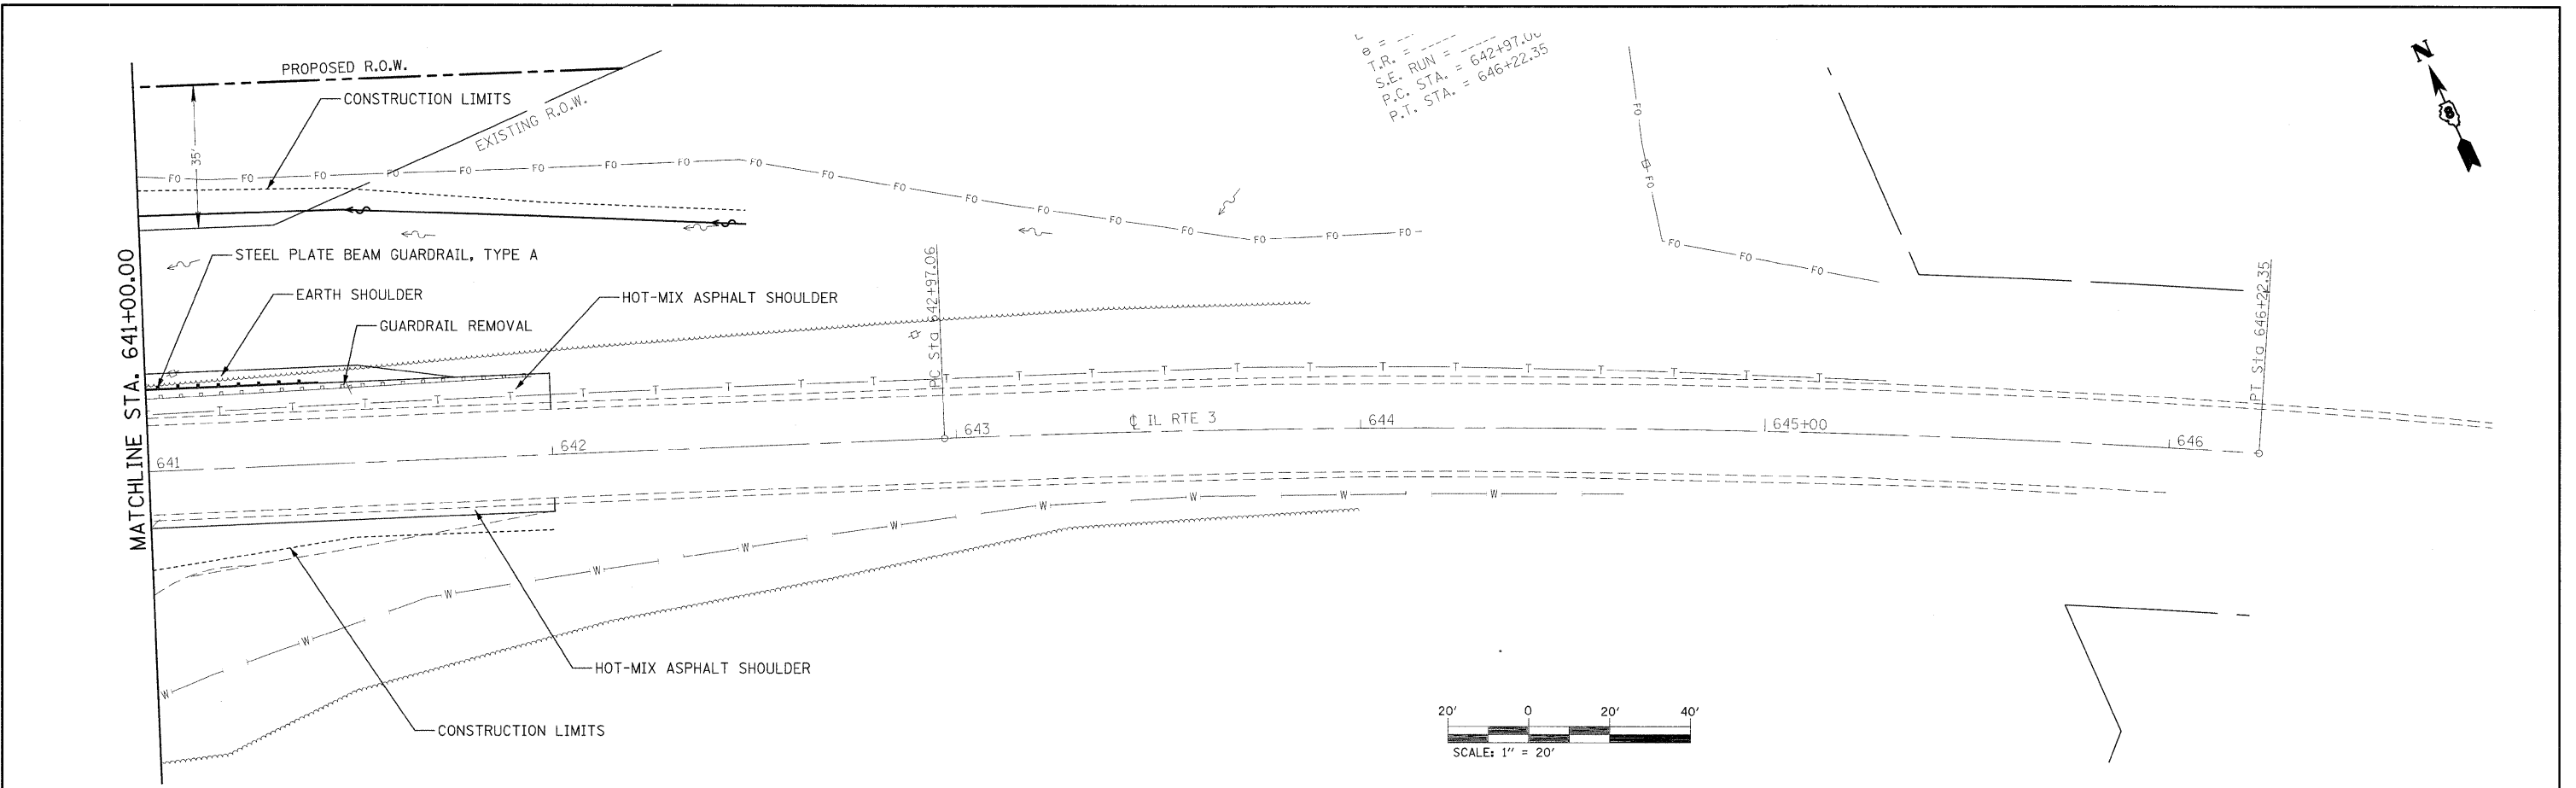

FILE NAME =	USER NAME = #USER#	DESIGNED -	REVISED -	STATE OF ILLINOIS DEPARTMENT OF TRANSPORTATION	PIASA CREEK PLAN AND PROFILE	SCALE: 20	SHEET NO. 3 OF 4 SHEETS	STA. 641+00 TO STA. 646+22.35	CONTRACT NO. 76B18
#FILEL#		DRAWN -	REVISED -						
		CHECKED -	REVISED -						
		DATE -	REVISED -						
									ILL. RTE. 8956 SECTION 598R-1 COUNTY MADISON TOTAL SHEETS 75 SHEET NO. 11 ILLINOIS FED. AID PROJECT