



F.A. RTE.	SECTION	COUNTY	TOTAL SHEETS	SHEET NO.
331		SALINE	220	78
STA.		TO STA.		
FED. ROAD DIST. NO.		ILLINOIS FED. AID PROJECT		
3-2, 18X-11B, 4-2				

DATE: 03/29/09
 BY: [Redacted]
 CHECKED: [Redacted]
 PLAN NO.: [Redacted]

DRAWN BY: [Redacted]
 DRAINAGE CHECKED BY: [Redacted]
 P.A.M. & PROFIT F. CHECKED BY: [Redacted]

DATE: 03/29/09
 BY: [Redacted]
 CHECKED: [Redacted]
 PLAN NO.: [Redacted]

M:\PROJECTS\PROJECTS\ROADWAY\COMMON\Reference Files
 h201322c6.dgn 1/02-35/6c6.dgn
 h3556c6.dgn
 d20c-c2c-3526c6.dgn
 4/2/09.dgn

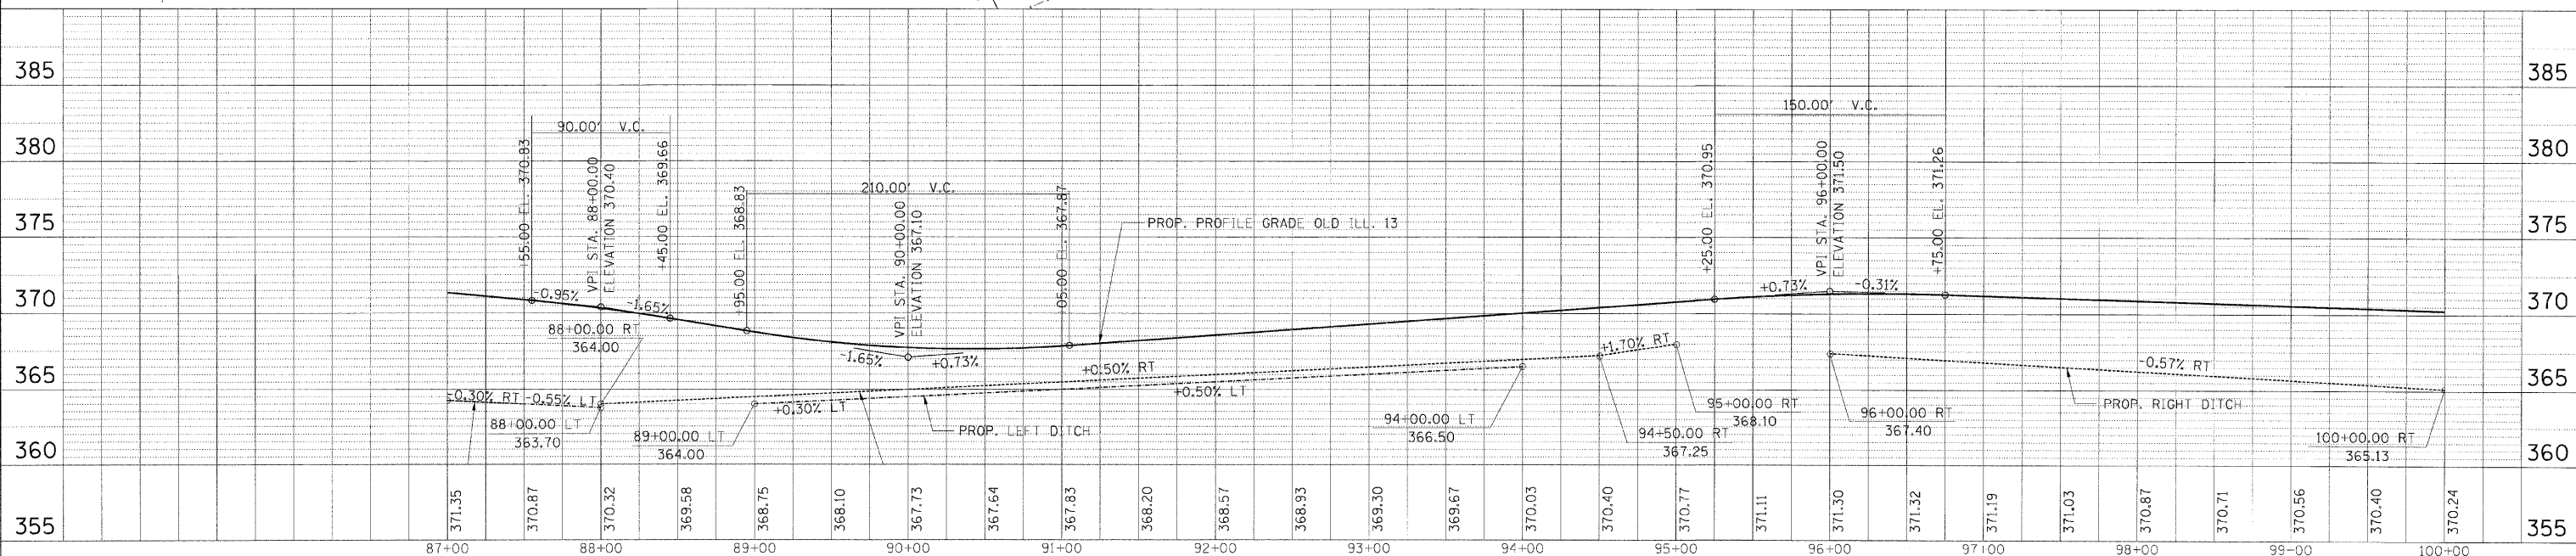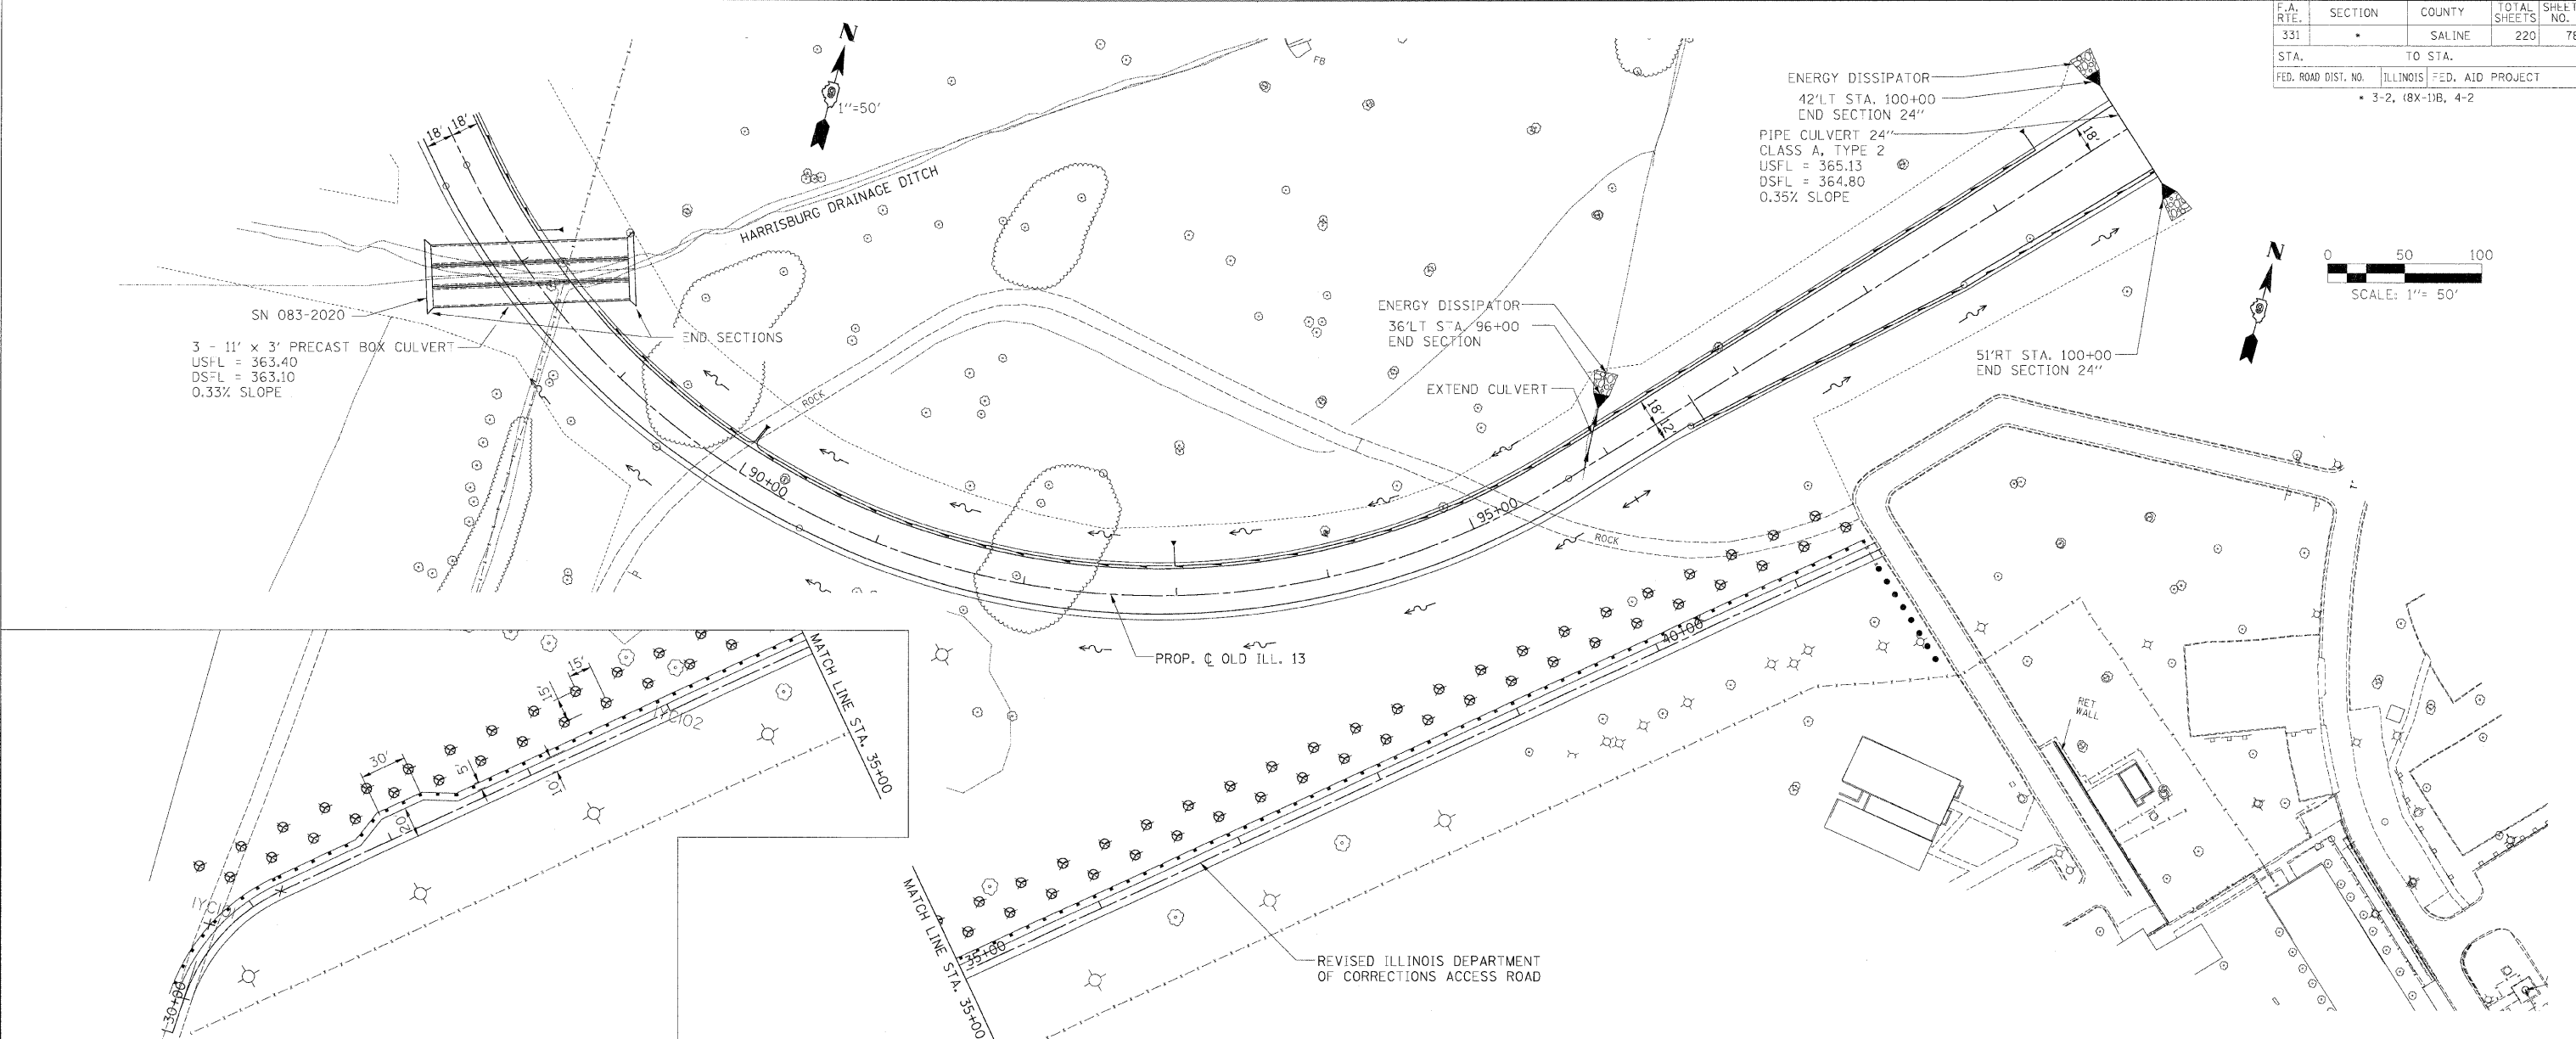

DRAINAGE PLAN PROFILE - OLD ILL.13 - STA. 87+00.00 TO STA. 100+00.00