



F.A. RTE.	SECTION	COUNTY	TOTAL SHEETS	SHEET NO.
331	*	SALINE	220	90
STA.		TO STA.		
FED. ROAD DIST. NO.		ILLINOIS FED. AID PROJECT		
		* 3-2, (8X-1)B, 4-2		

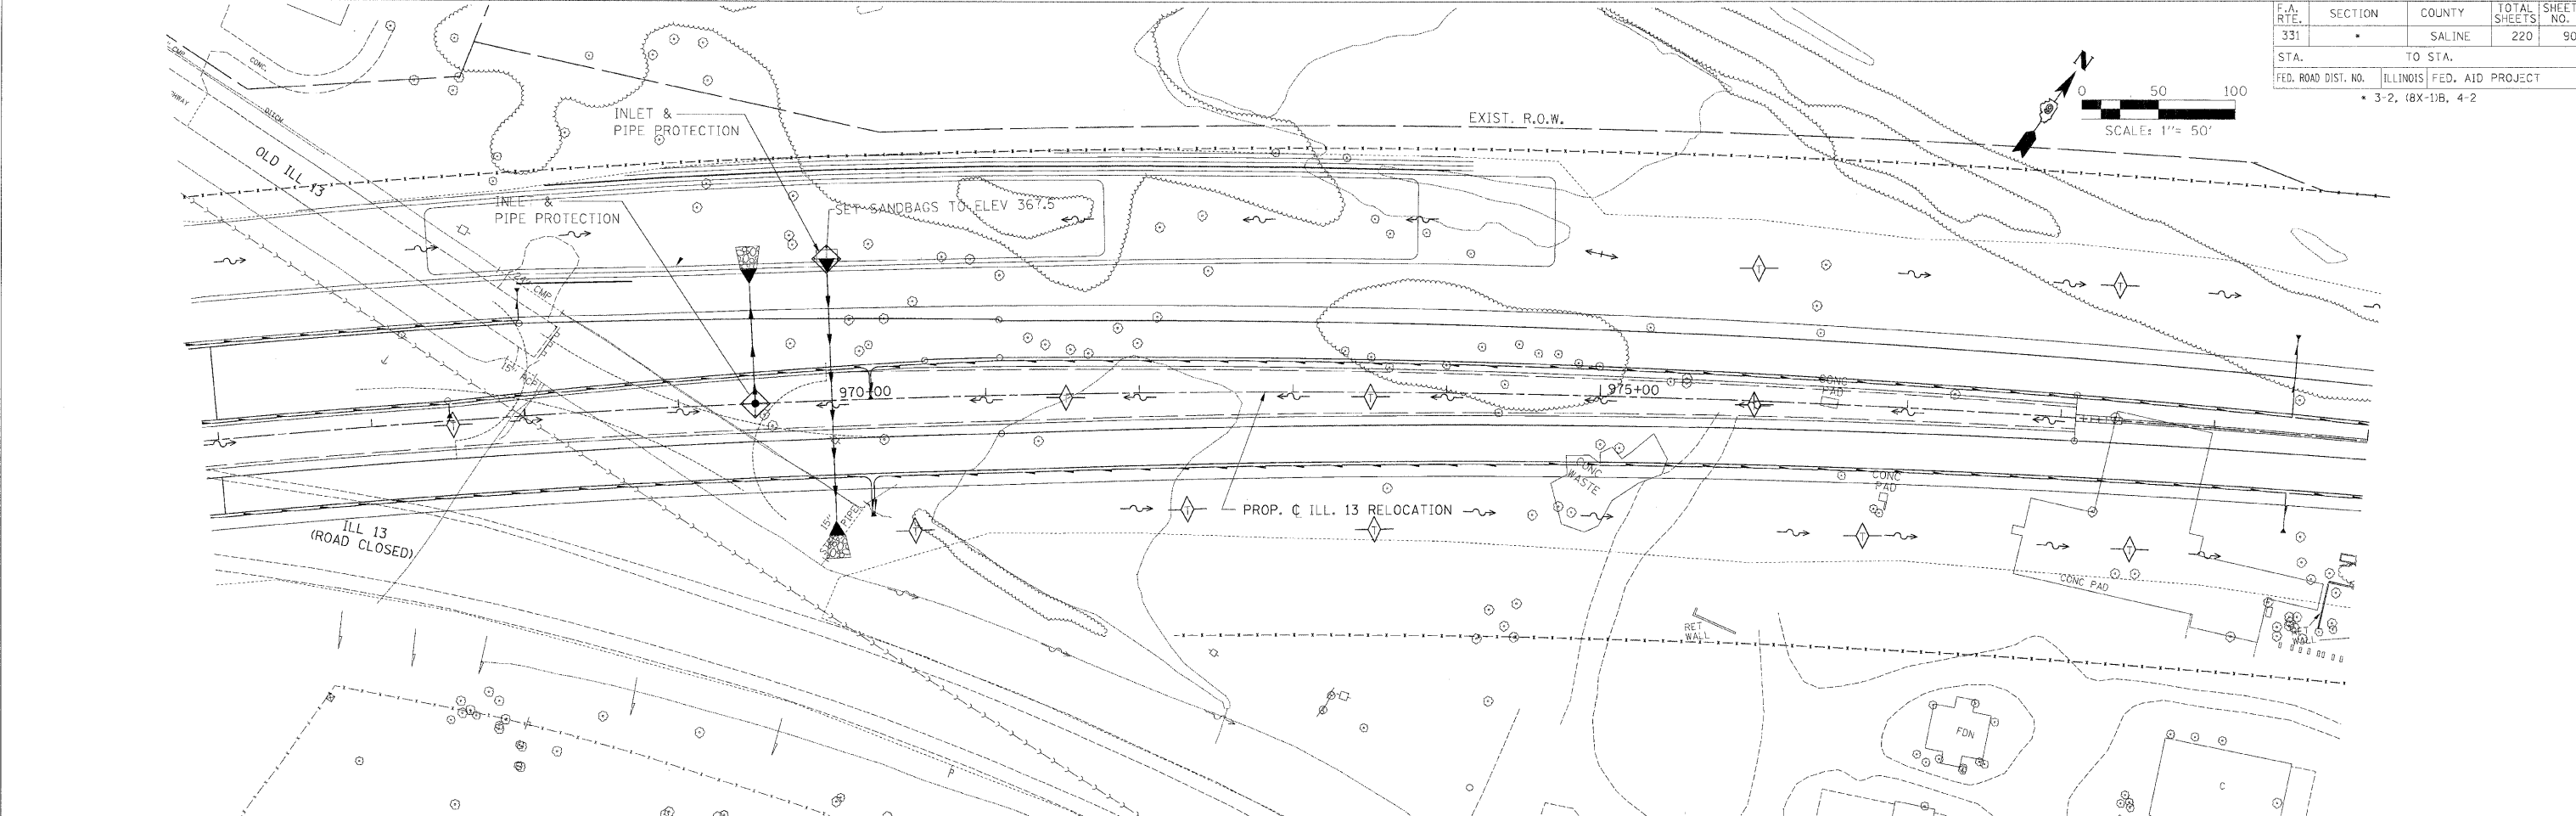

CHECKED BY: B/W
 PLOT DATE: 2/2/2003
 DRAWN BY: DMS
 PLOT SCALE: A50

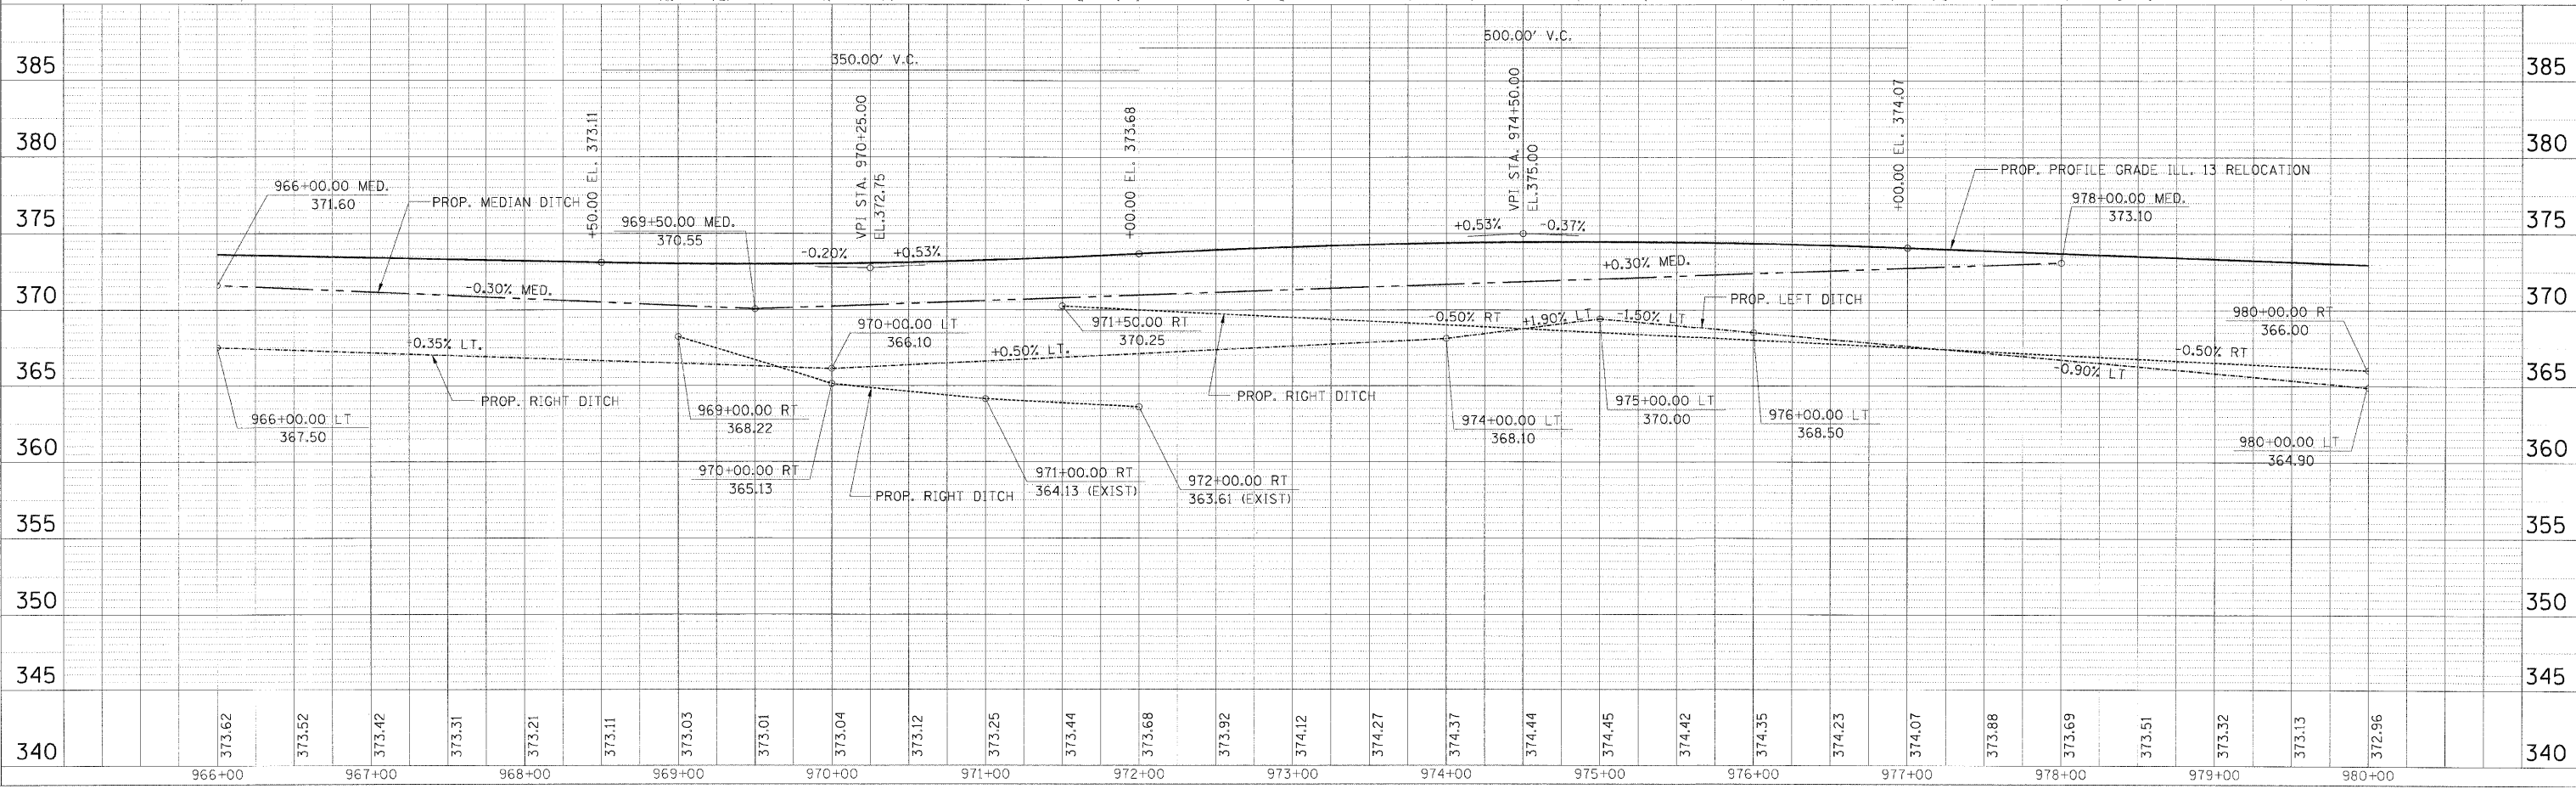

M:\PROJECTS\PROJECTS\ROADWAY\COMMON\Reference Files
 Active File: 625806-03.dgn

TEMPORARY EROSION CONTROL PLAN - STA. 966+00.00 TO STA. 980+00.00