



FAP RT.	SECTION	COUNTY	TOTAL SHEETS	SHEET NO.
331	3-2, 8X-1, 4-2	SALINE	220	94
STA.		TO STA.		
FED. ROAD DIST. NO.		ILLINOIS FED. AID PROJECT		

**LEGEND**

- DITCH CHECK
- INLET AND PIPE PROTECTION

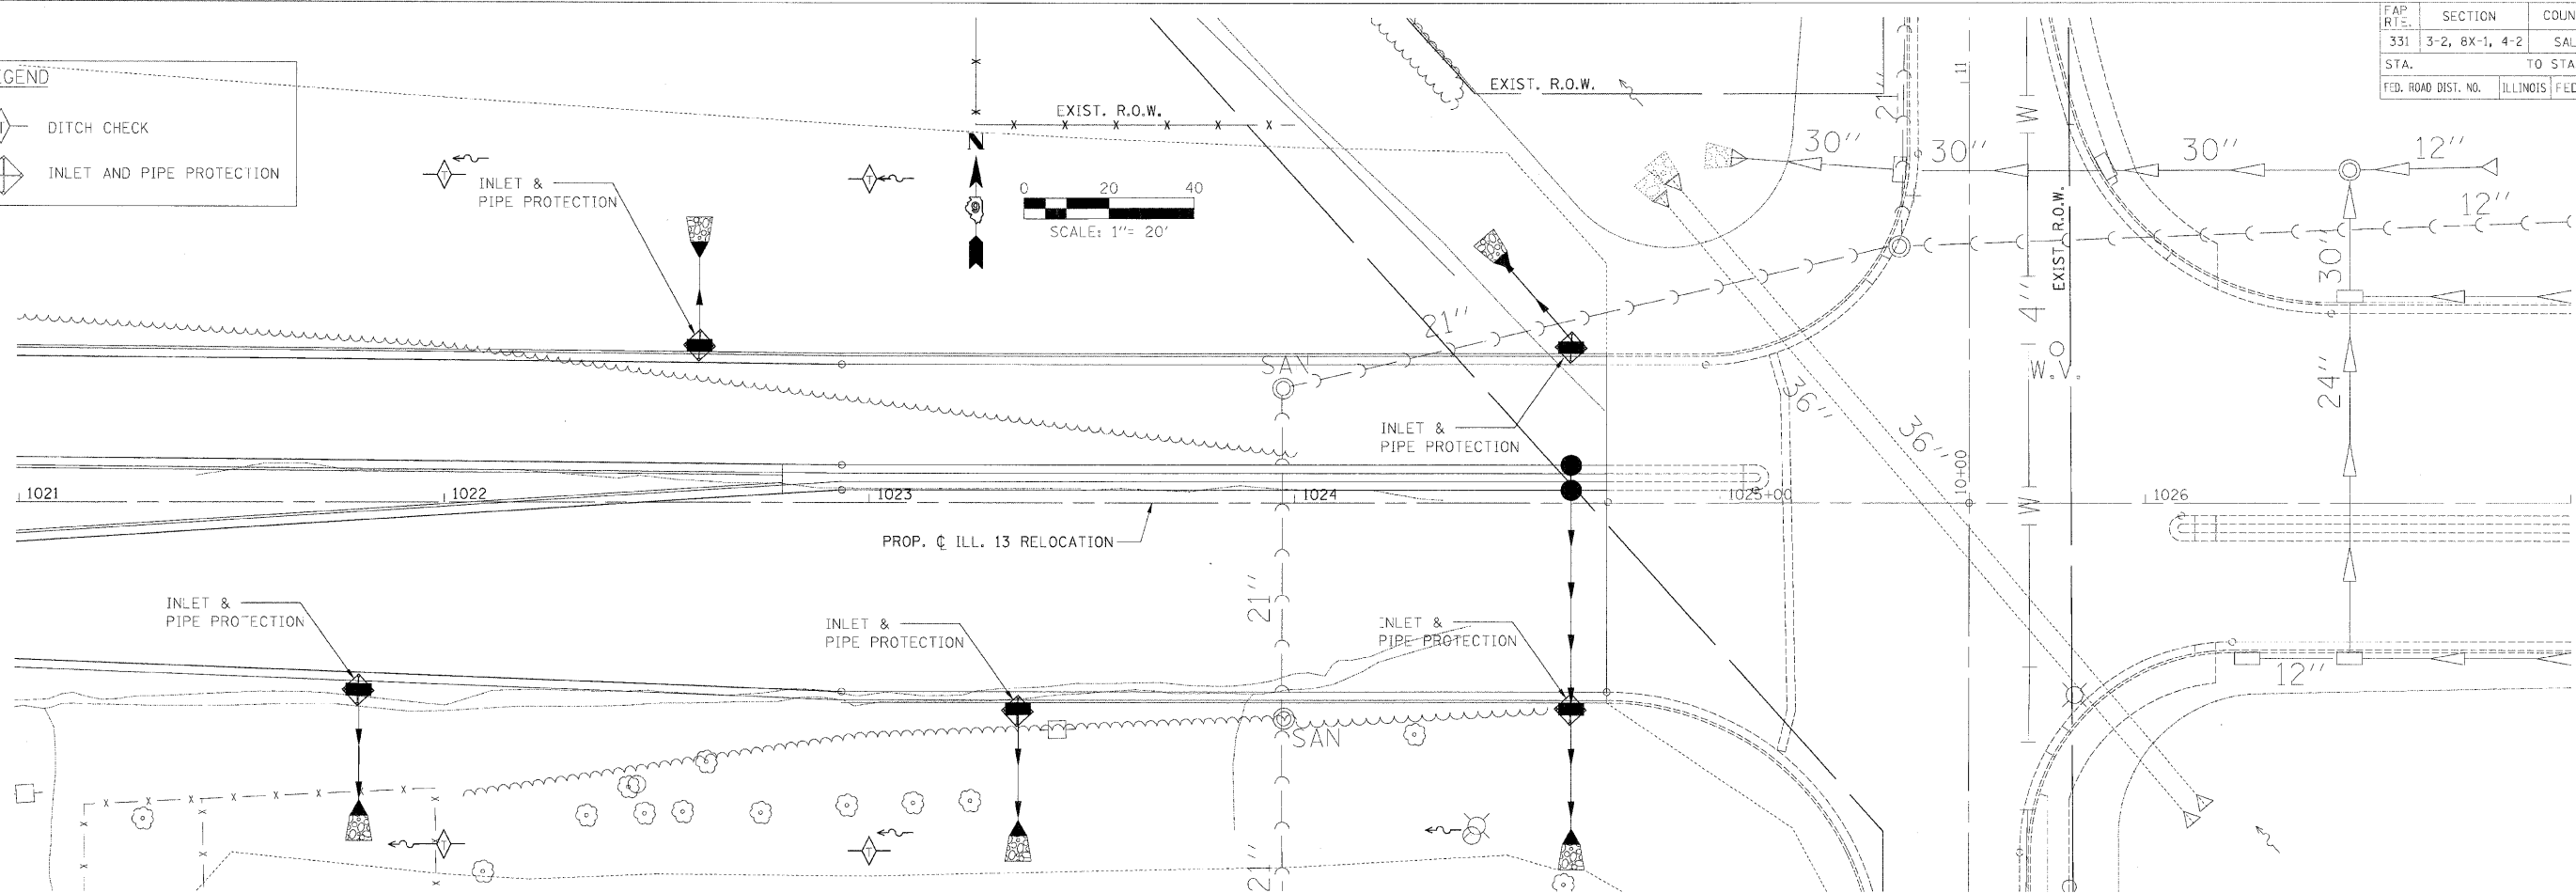

CHECKED BY: BM  
 DRAWN BY: DNS  
 PLOT DATE: 2/2/2009  
 PLOT SCALE: 1/20/004

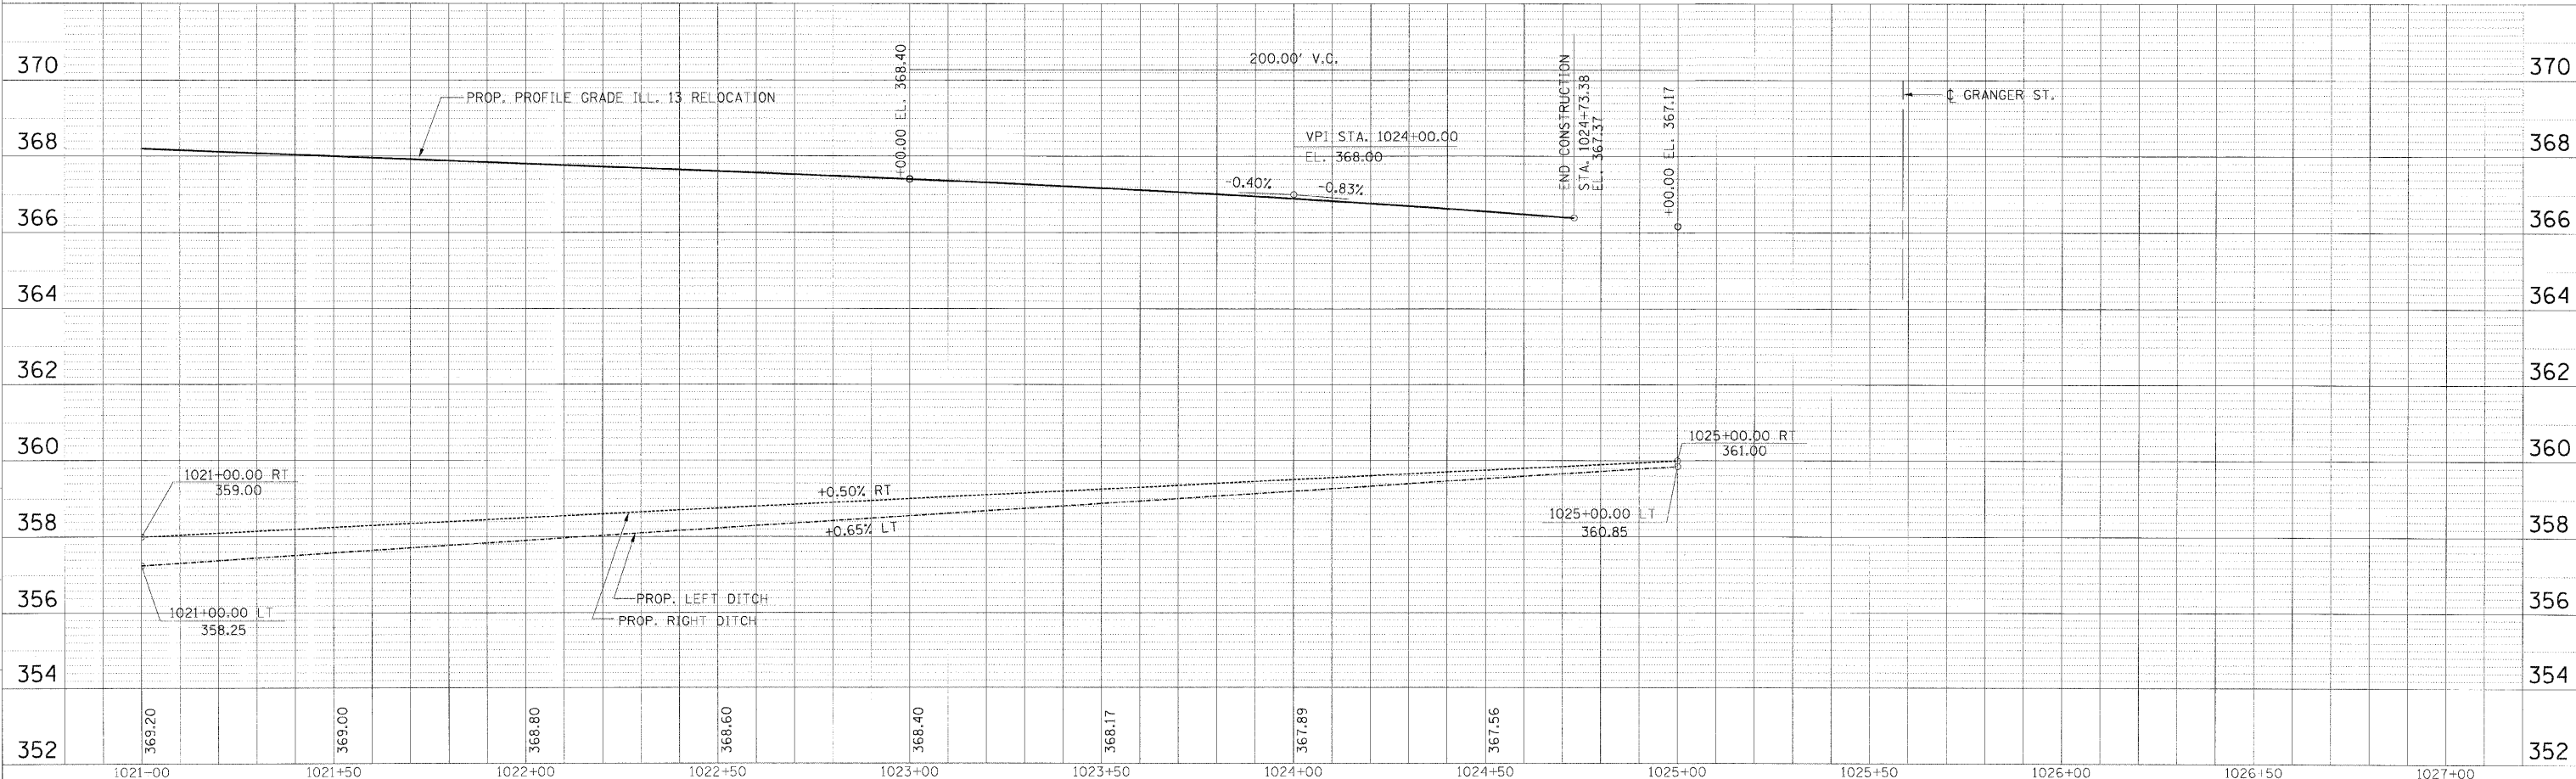

M:\PROJECTS\PROJETS\ROADWAY\CONVOY  
 Active File: Reference Files  
 6/20/2006 9:07:09h

**TEMPORARY EROSION CONTROL PLAN - STA. 1021+00.00 TO STA. 1024+73.38**