



FAP RTE.	SECTION	COUNTY	TOTAL SHEETS	SHEET NO.
331	3-2, 8X-1, 4-2	SALINE	220	95
STA.		TO STA.		
FED. ROAD DIST. NO.		ILLINOIS FED. AID PROJECT		

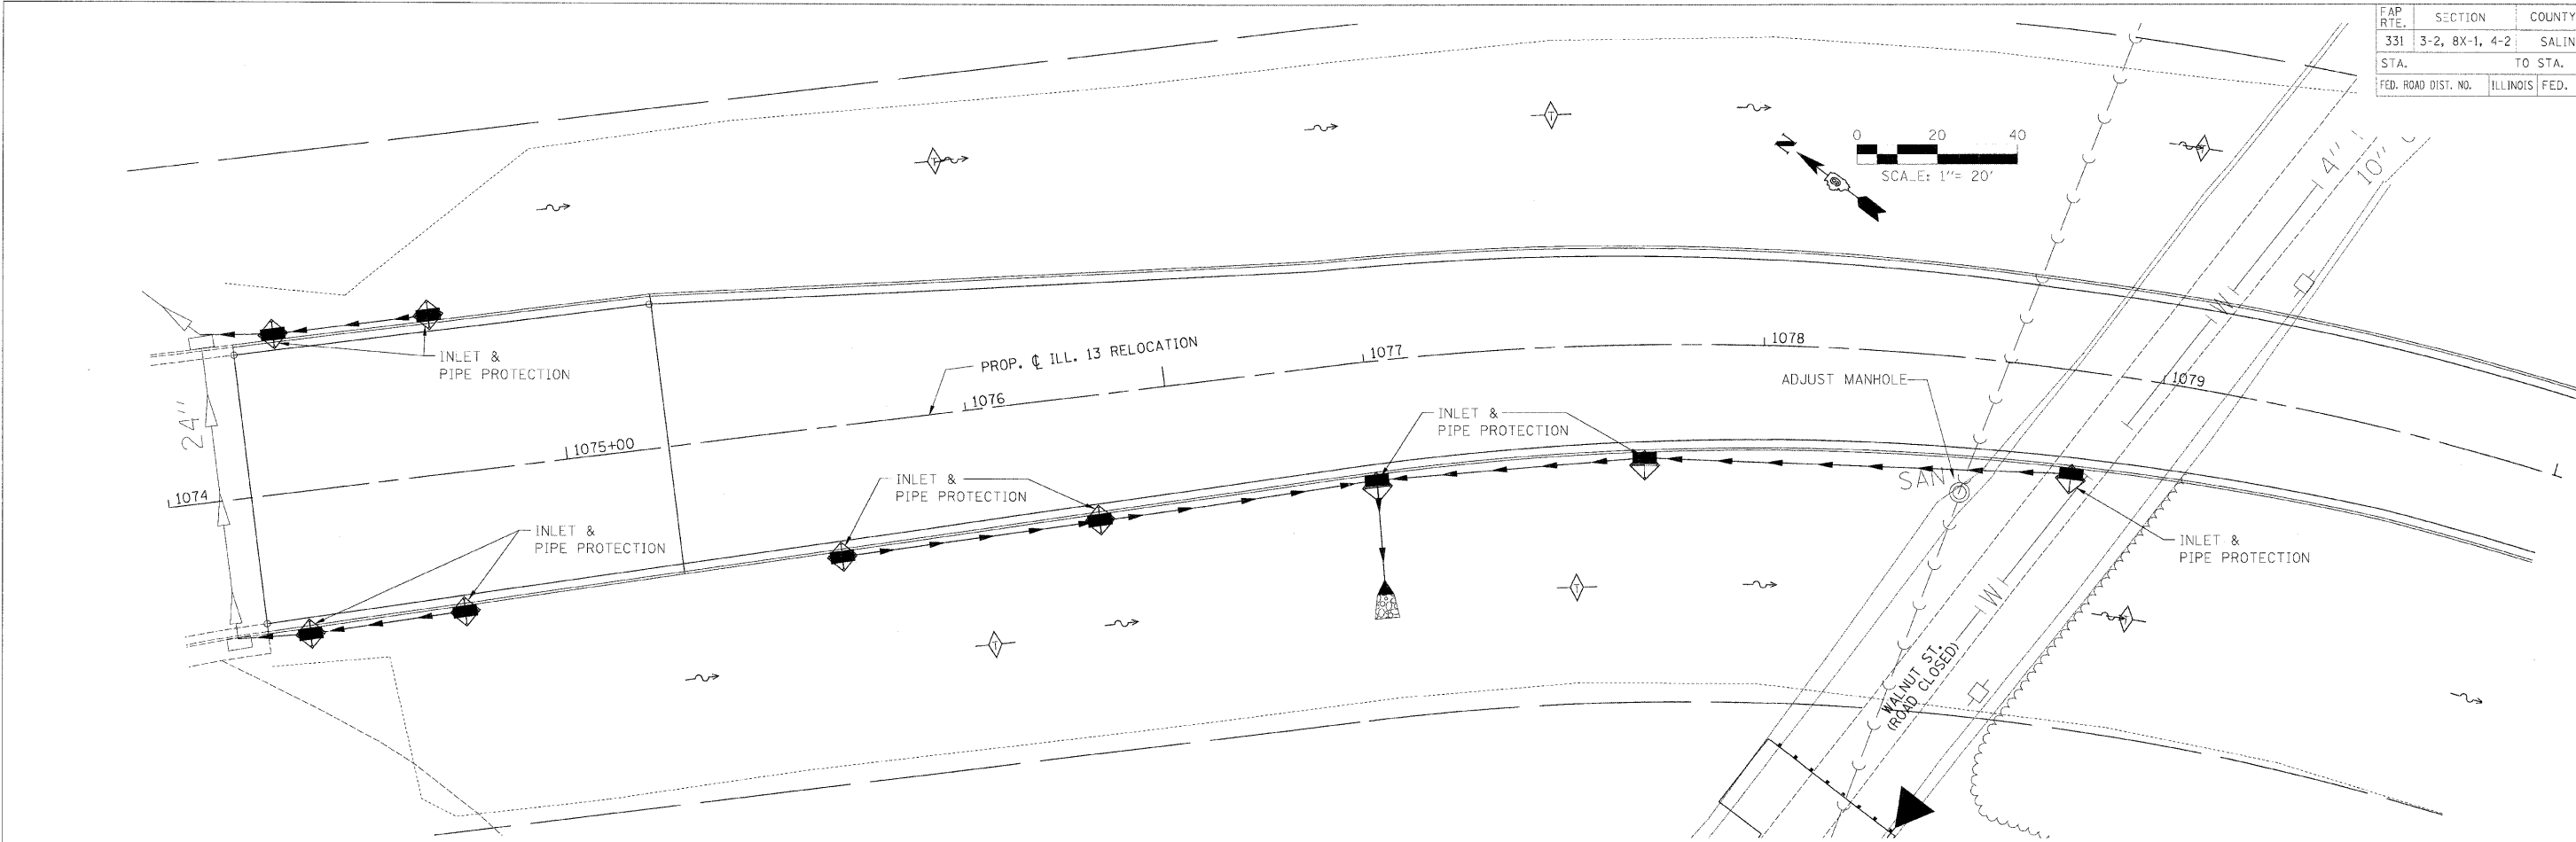

CHECKED BY: B.M.P.
 DRAWN BY: D.M.S.
 PLOT DATE: 2/2/2009
 PLOT SCALE: 1:200.000

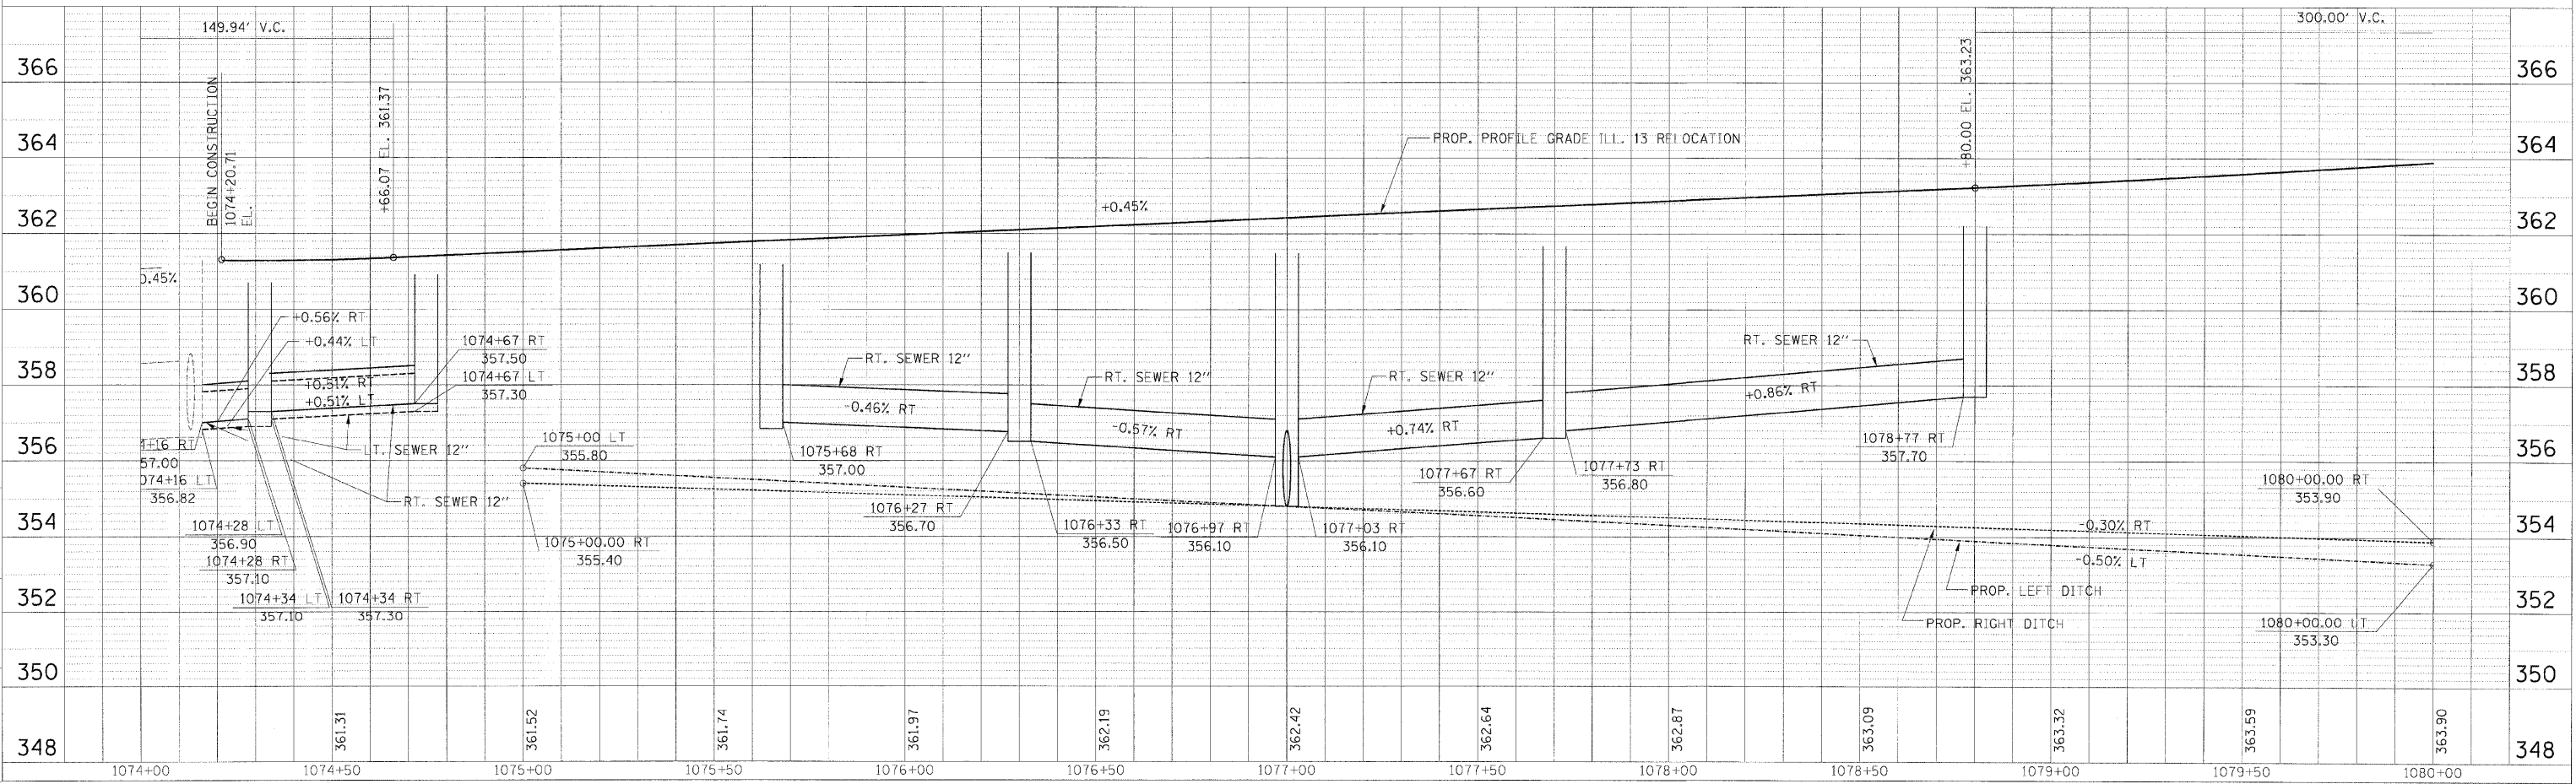

M:\PROJECTS\PROJ\556\ROADWAY\COMPANY
 Reference Files
 6/2/2008 08:00

TEMPORARY EROSION CONTROL PLAN - STA. 1074 + 20.71 TO STA. 1080 + 00.00