

COMPANY NAME: SEC GROUP, INC.
 PROJECT CONTACT: Kevin Arft
 CLIENT: City of Rockford
 DATE PLOTTED: 10/08/09 AM
 FILE NAME: 080217-01-Eros.dgn
 PLOT DRIVER: pdf.plt
 PEN TABLE: standard-trans.tbl




USER NAME = whood	DESIGNED - K. ARFT	REVISED -
FILE NAME = 080217-01-Eros.dgn	DRAWN - WJH	REVISED -
PLOT SCALE = 20	CHECKED - RGD	REVISED -
PLOT DATE = 2/4/2009	DATE - 2/6/09	REVISED -

CITY OF ROCKFORD

**SEARLES AVENUE BRIDGE REHABILITATION
EROSION CONTROL & RESTORATION PLAN**


SCALE: 20 SHEET NO. 1 OF SHEETS STA. TO STA.

F.A.U. RTE.	SECTION	COUNTY	TOTAL SHEETS	SHEET NO.
5156	08-00550-00-BR	Winnebago	15	7
CONTRACT NO. 85444				
FED. ROAD DIST. NO. 2 ILLINOIS FED. AID PROJECT				

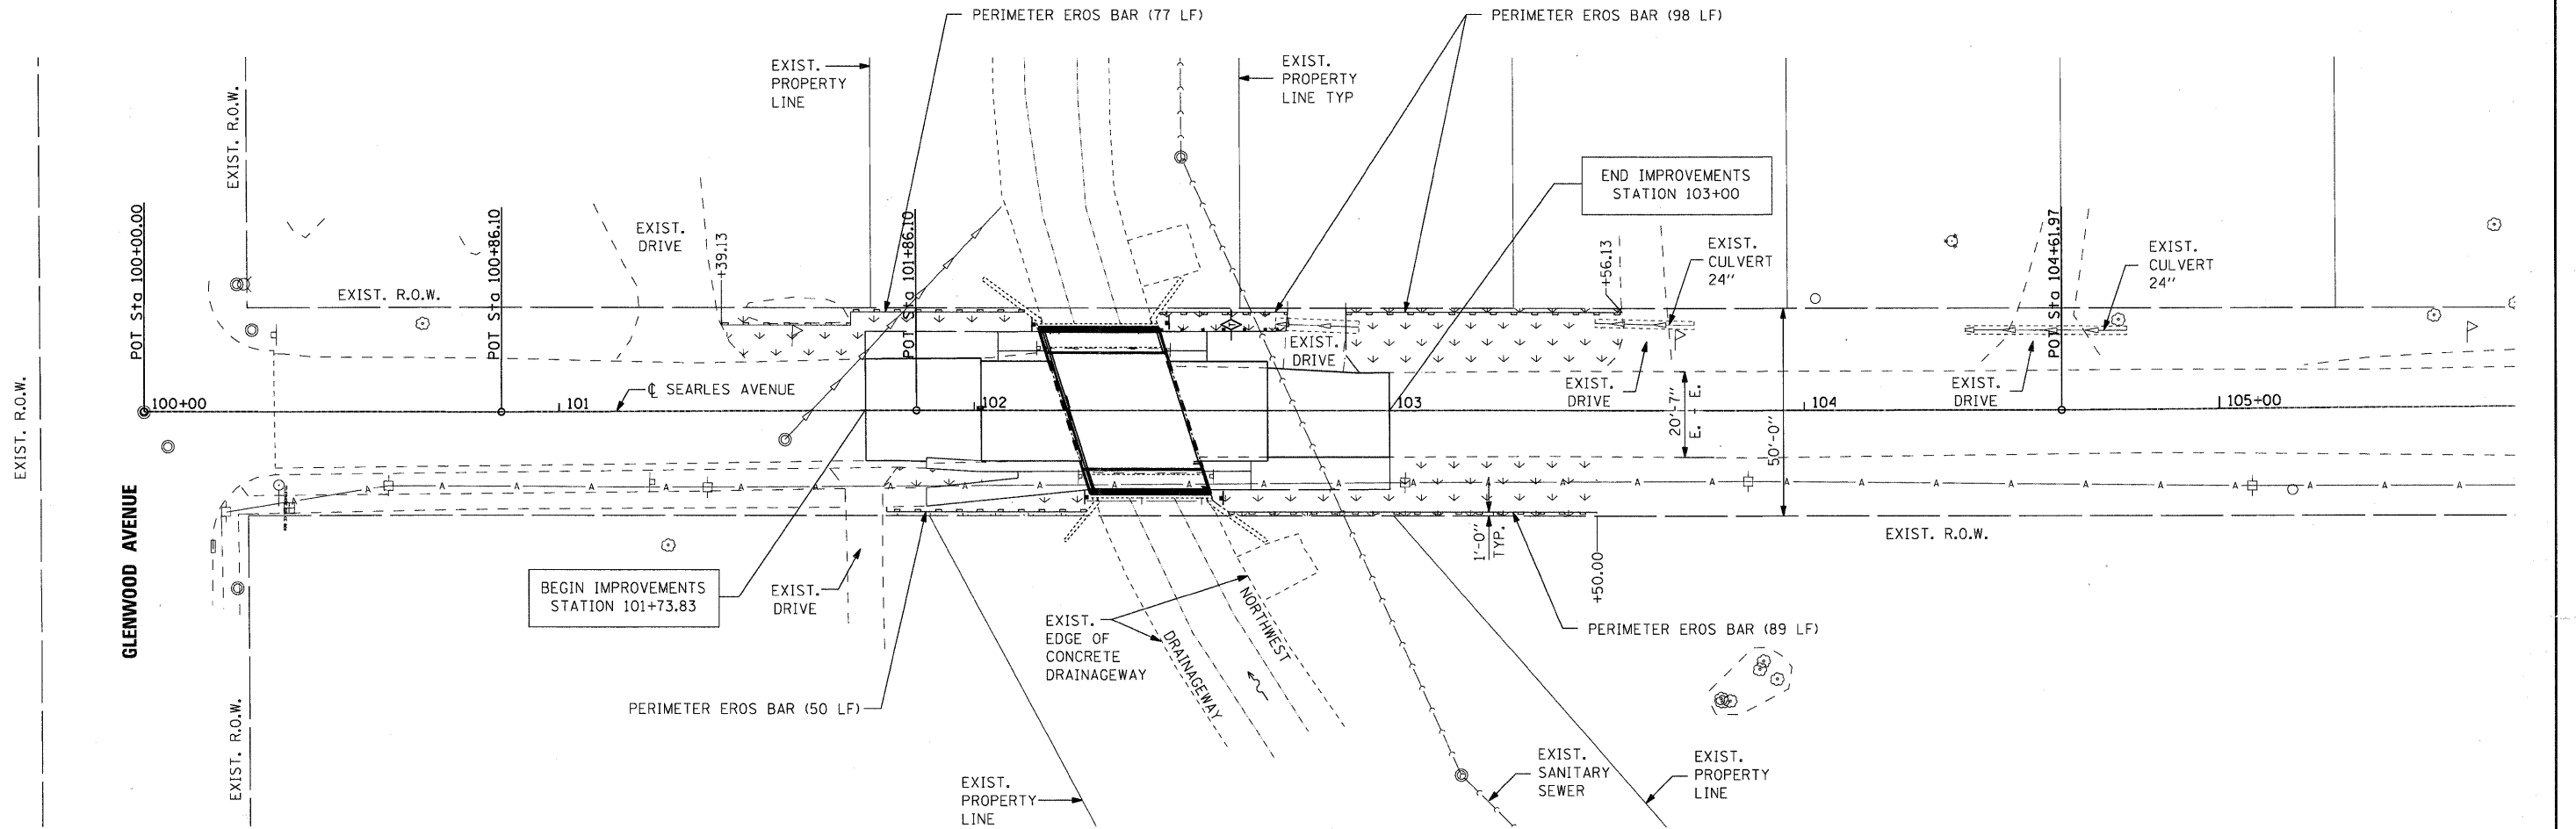

FINAL RESTORATION OF DISTURBED AREAS
 - TOPSOIL FURNISH AND PLACE, 4"
 - SEEDING, CL 2A
 - EROSION CONTROL BLANKET

TEMPORARY DITCH CHECKS

 

GRAPHIC SCALE

