



RTE. NO.	SECTION	COUNTY	TOTAL SHEETS	SHEET NO.
CH 2006-00275-00-PV		LaSALLE	218	67
STA. 156+00		TO STA. 162+00		
FED. ROAD DIST. NO. 3 ILLINOIS FED. AID PROJECT				

M.H. 28.27' LT. CONTRACT NO. 87352
 STA. 161+65.00
 (A-1-CLID) 4' DIA.
 F.S.T. STD. 602601
 GRATE 547.74
 F.S.T. 546.99
 N.E. INV. 542.38
 S. INV. 542.18
 W. INV. (EXIST.)

PLAN	SURVEYED	DATE
	ALIGNED	
	NOTED	
	BY	
	NO. OF MAY CHECKED	
	NO.	
	FILE NAME	

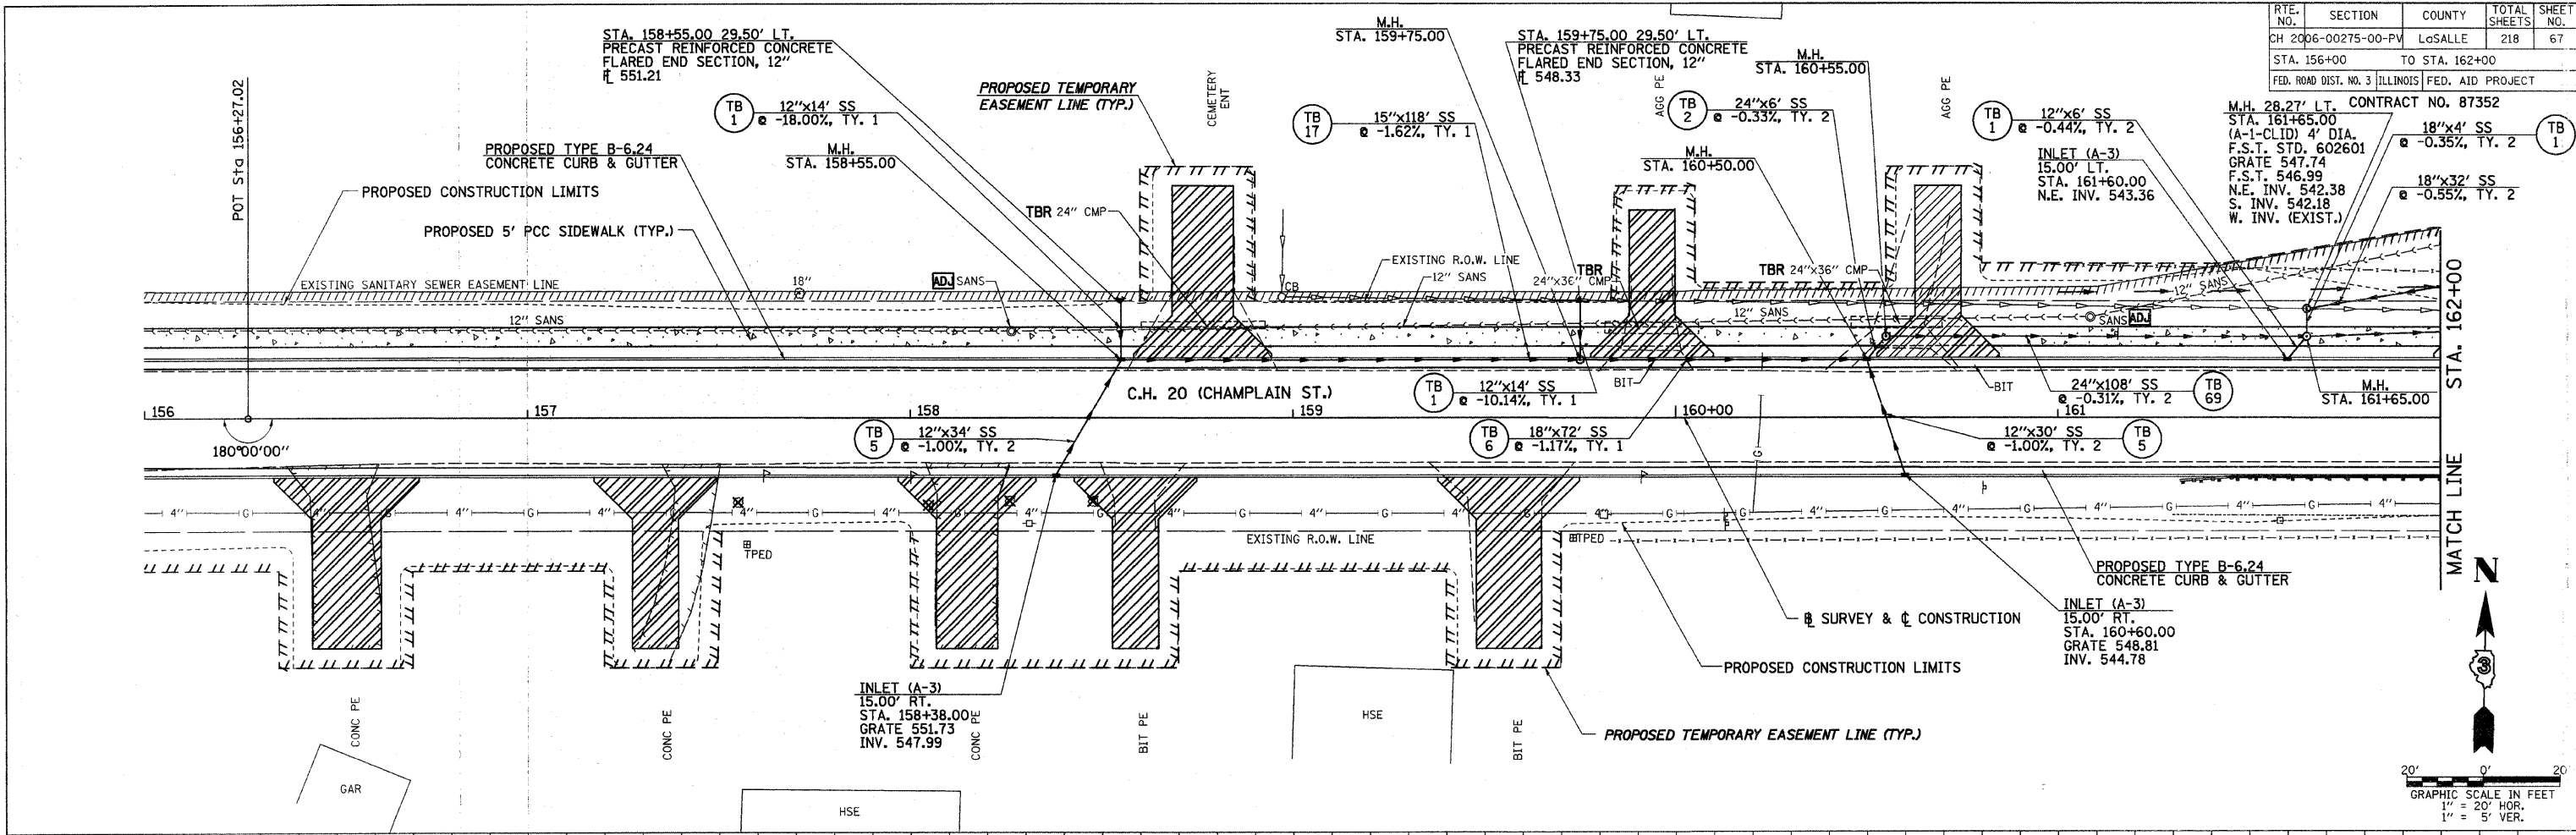

PROFILE	SURVEYED	DATE
	ALIGNED	
	NOTED	
	BY	
	NO. OF MAY CHECKED	
	NO.	
	FILE NAME	

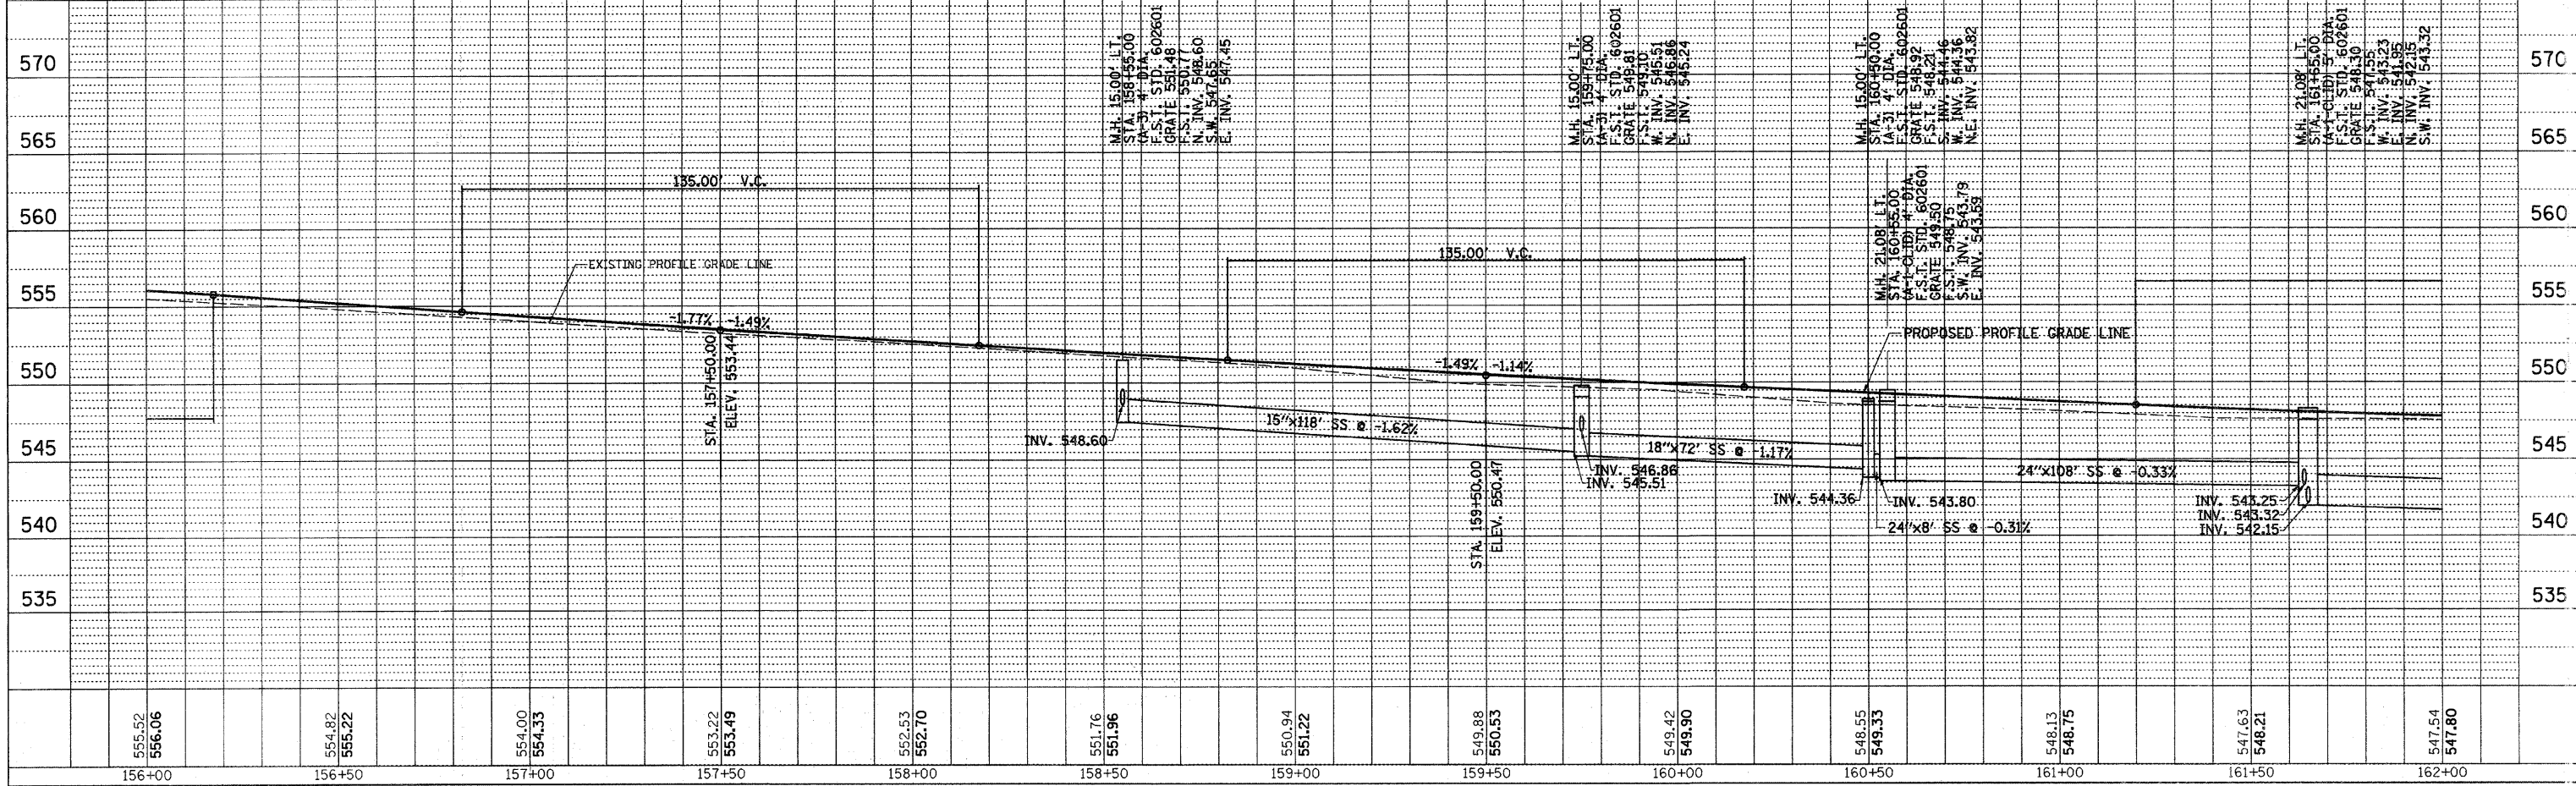

2389D011 C.H. 20 (CHAMPLAIN ST.), DRAINAGE PLAN & PROFILE, STA. 156+00 TO STA. 162+00