
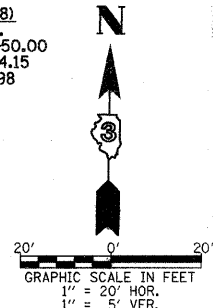
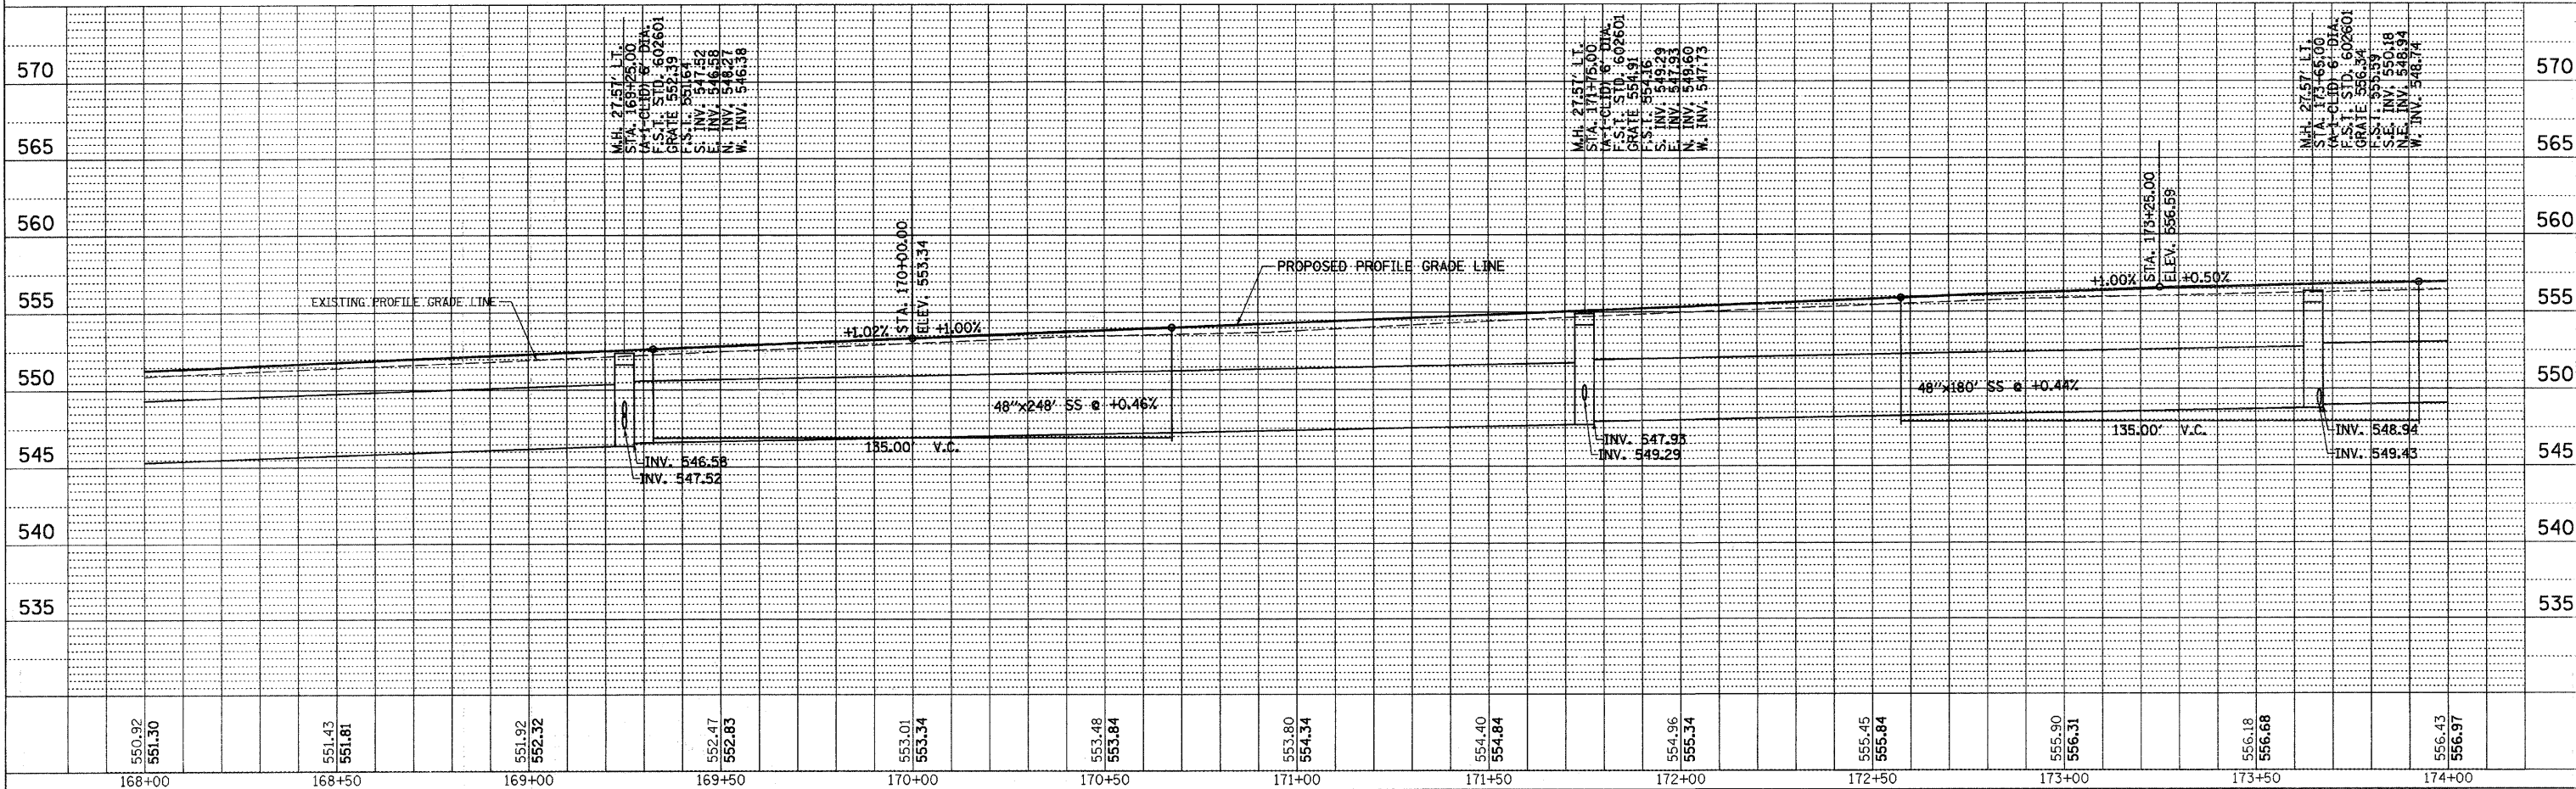


RTE. NO.	SECTION	COUNTY	TOTAL SHEETS	SHEET NO.
CH 2006-00275-00-PV		LaSALLE	218	69
STA. 168+00 TO STA. 174+00		CONTRACT NO. 87352		
FED. ROAD DIST. NO. 3 ILLINOIS		FED. AID PROJECT		

DATE	BY

DATE	BY

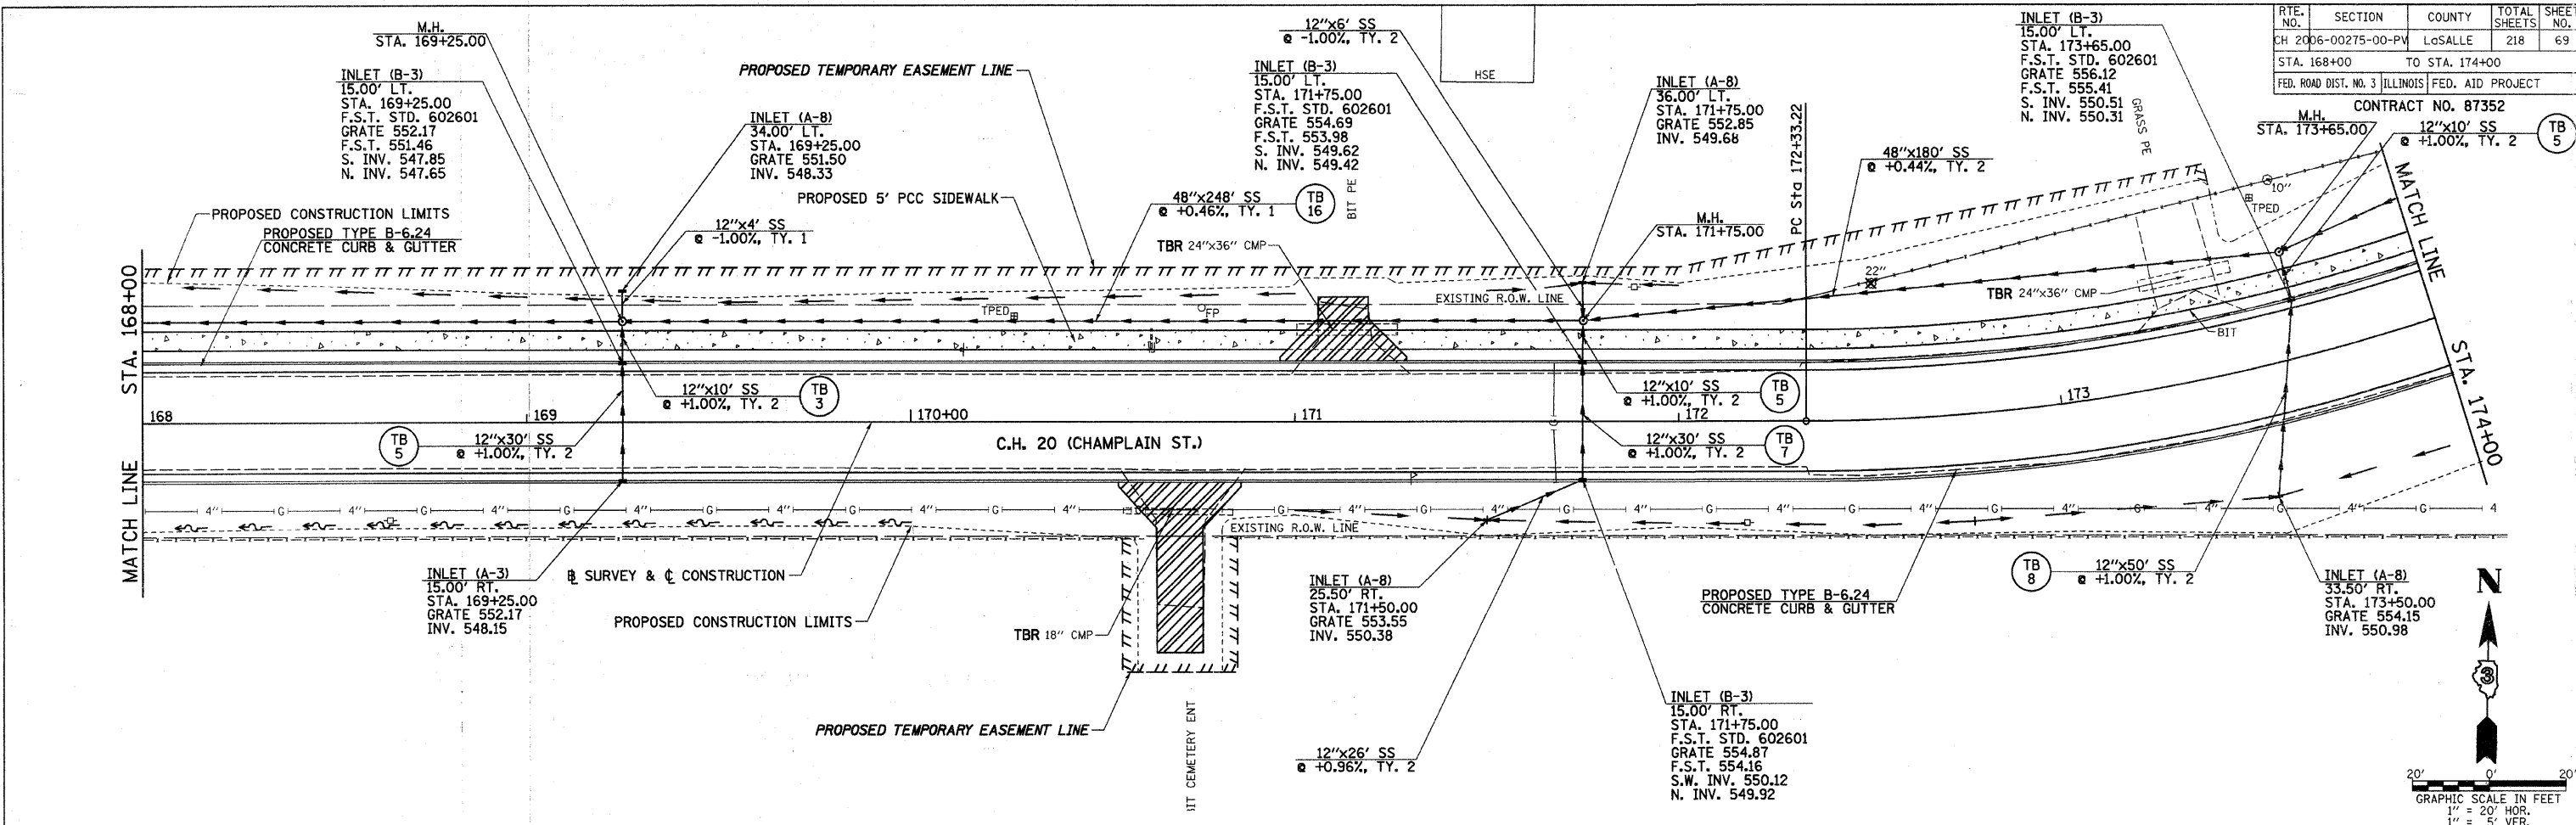

23890013 C.H. 20 (CHAMPLAIN ST.), DRAINAGE PLAN & PROFILE, STA. 168+00 TO STA. 174+00