


RTE. NO.	SECTION	COUNTY	TOTAL SHEETS	SHEET NO.
CH 2006-00275-00-PV		LaSALLE	218	76
STA. 1000+00		TO STA. 1002+00		
FED. ROAD DIST. NO. 3   ILLINOIS FED. AID PROJECT				
CONTRACT NO. 87352				

PLAN	DATE
SURVEYED	
PLOTTED	
REVISIONS	
NOTE BOOK	
NO.	

PROFILE	DATE
REQUESTED	
PLOTTED	
REVISIONS	
NOTE BOOK	
NO.	

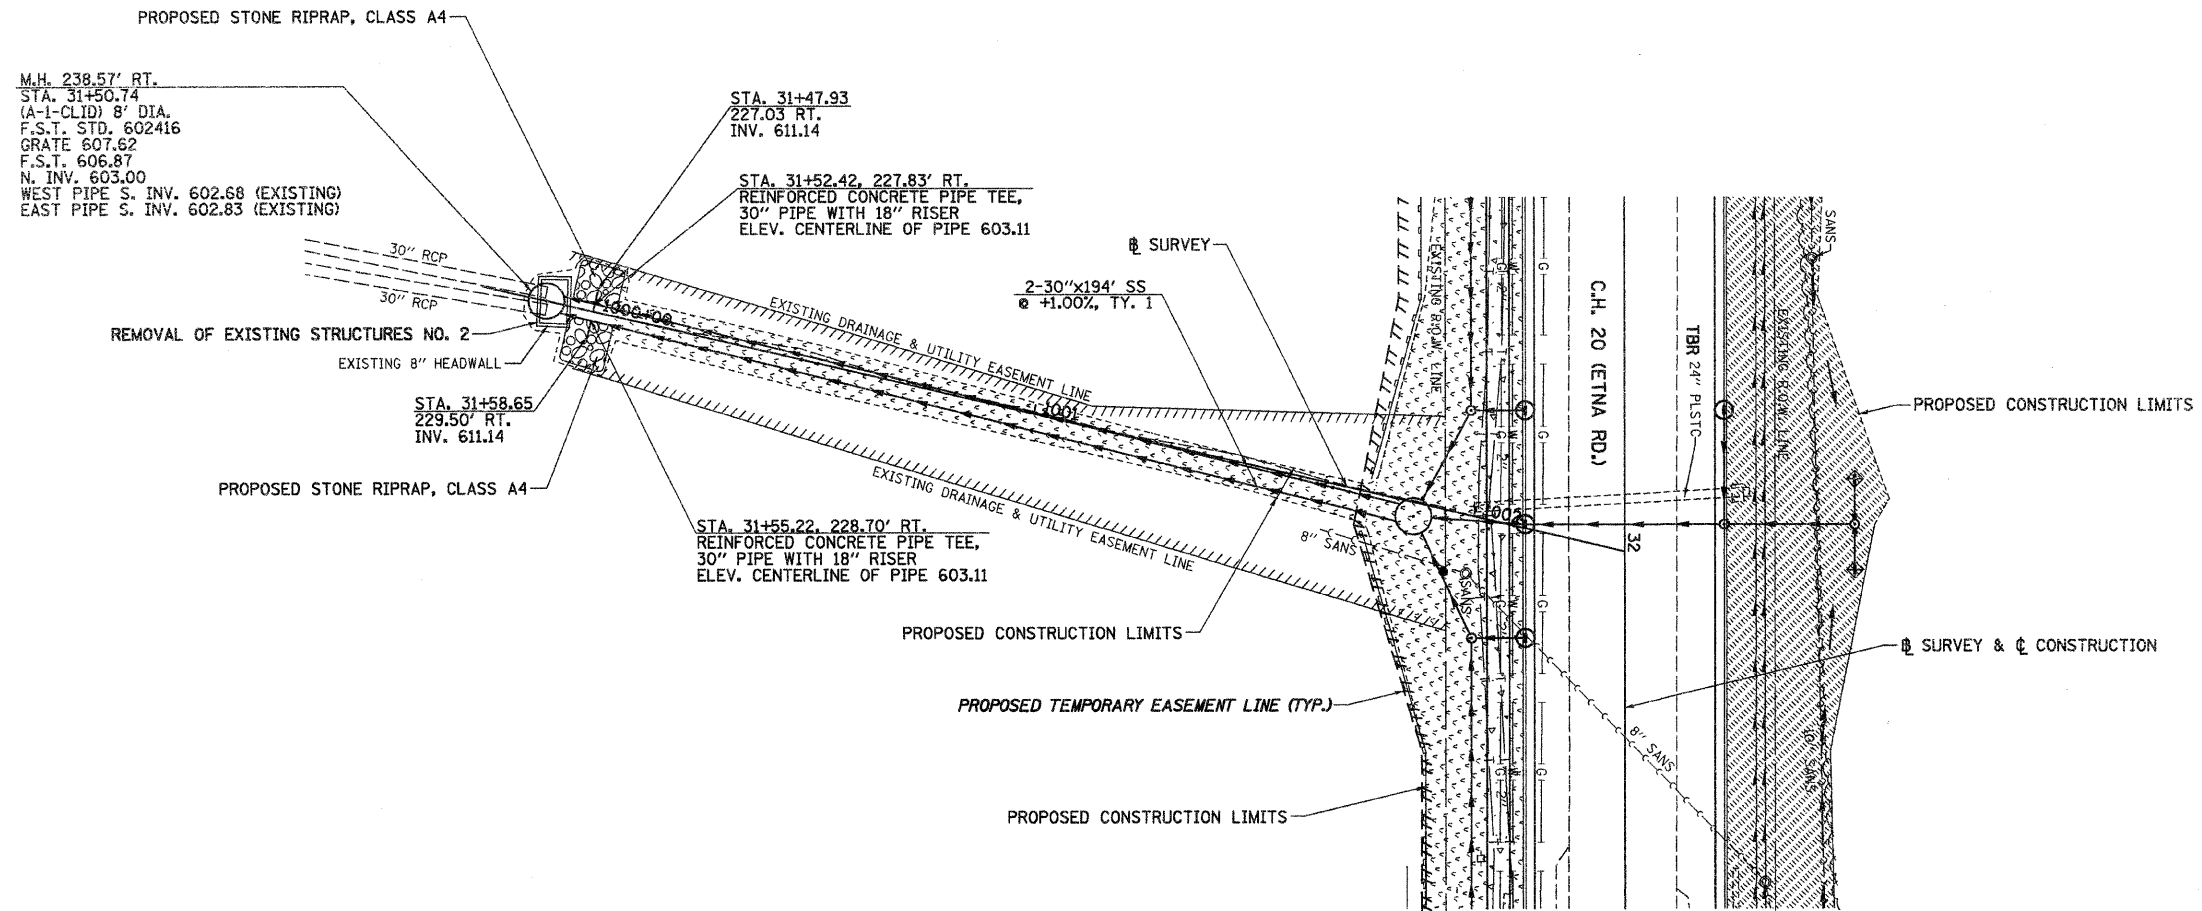

NOTE: ALSO SEE DRAINAGE PLAN & PROFILE SHEET, STA. 27+00 TO STA. 33+00 & DRAINAGE EASEMENT CROSS SECTIONS

