


RTE. NO.	SECTION	COUNTY	TOTAL SHEETS	SHEET NO.
CH 2006-00275-00-PV		LaSALLE	218	106
STA. 57+00				TO STA. 62+98.74
STA. 900+00				TO STA. 903+00
FED. ROAD DIST. NO. 3	ILLINOIS			FED. AID PROJECT

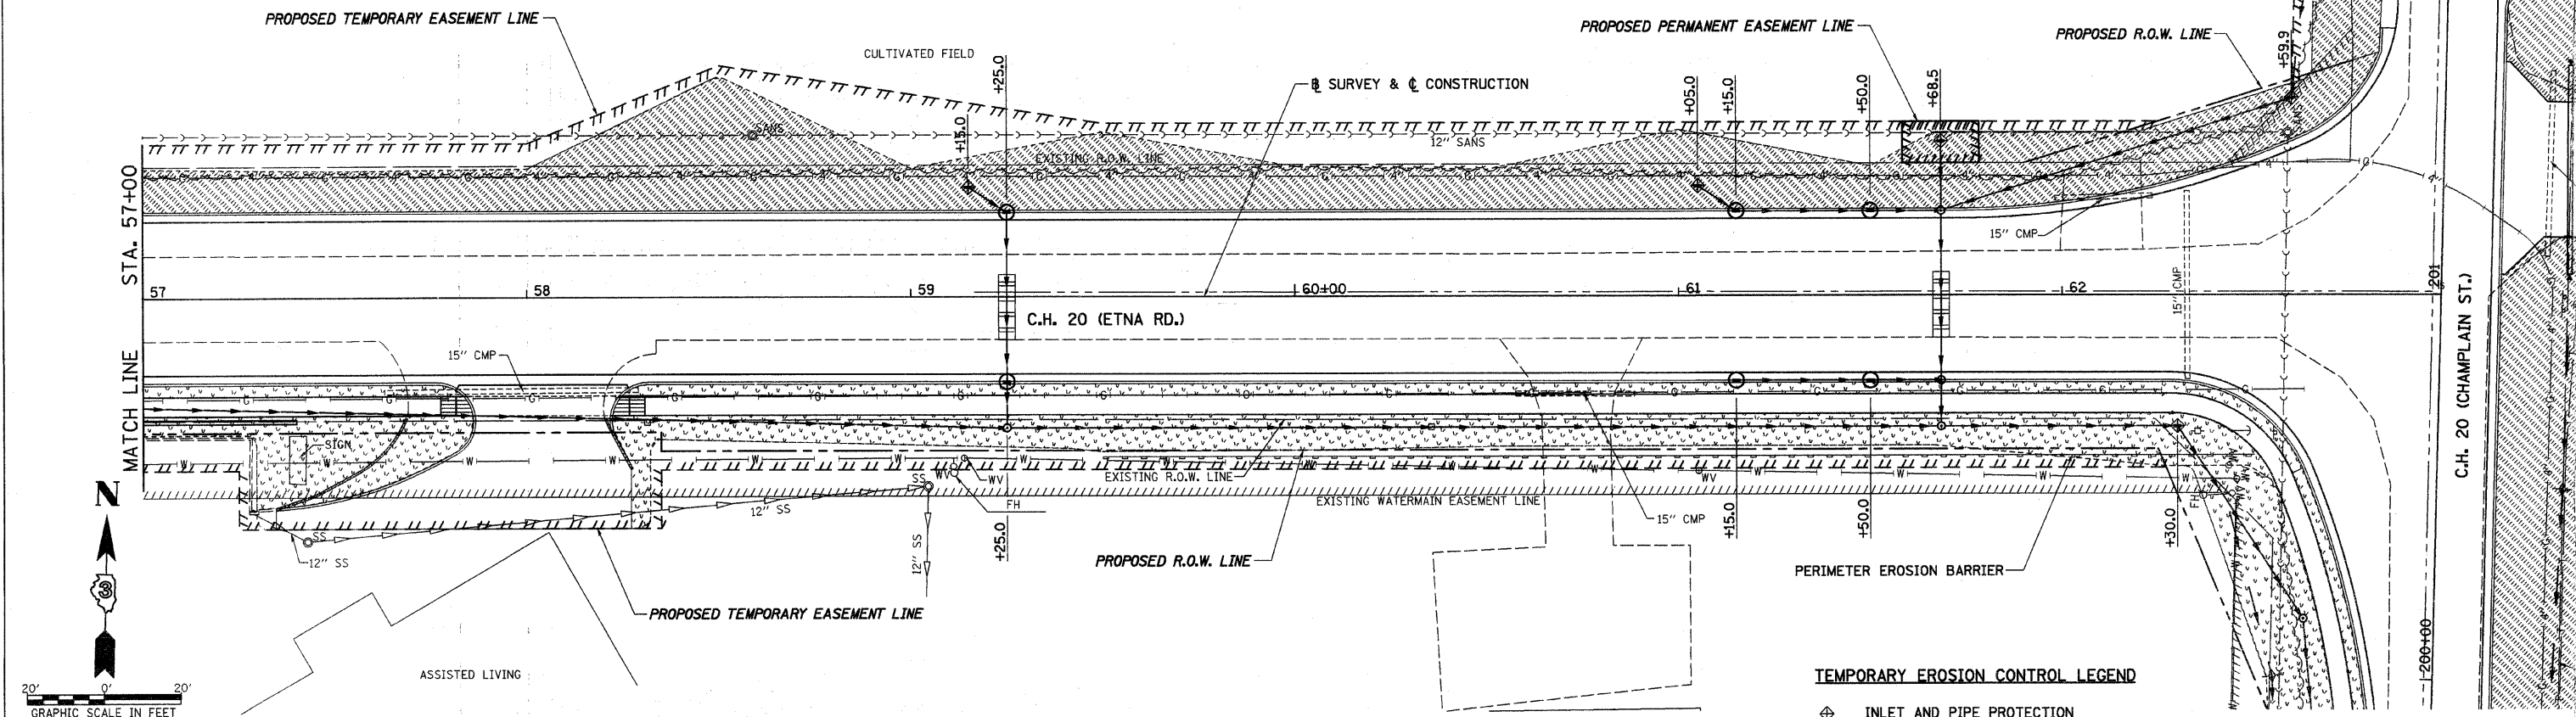

TEMPORARY EROSION CONTROL LEGEND

- ◆ INLET AND PIPE PROTECTION
- ◇ TEMPORARY DITCH CHECKS
- FILTER FABRIC - INLET PROTECTION
- PERIMETER EROSION BARRIER
- ▨ EROSION CONTROL BLANKET
- ▩ MULCH

NOTE:
TEMPORARY EROSION CONTROL SEEDING
OF THE ENTIRE DISTURBED AREA AS
DIRECTED BY THE ENGINEER.

