
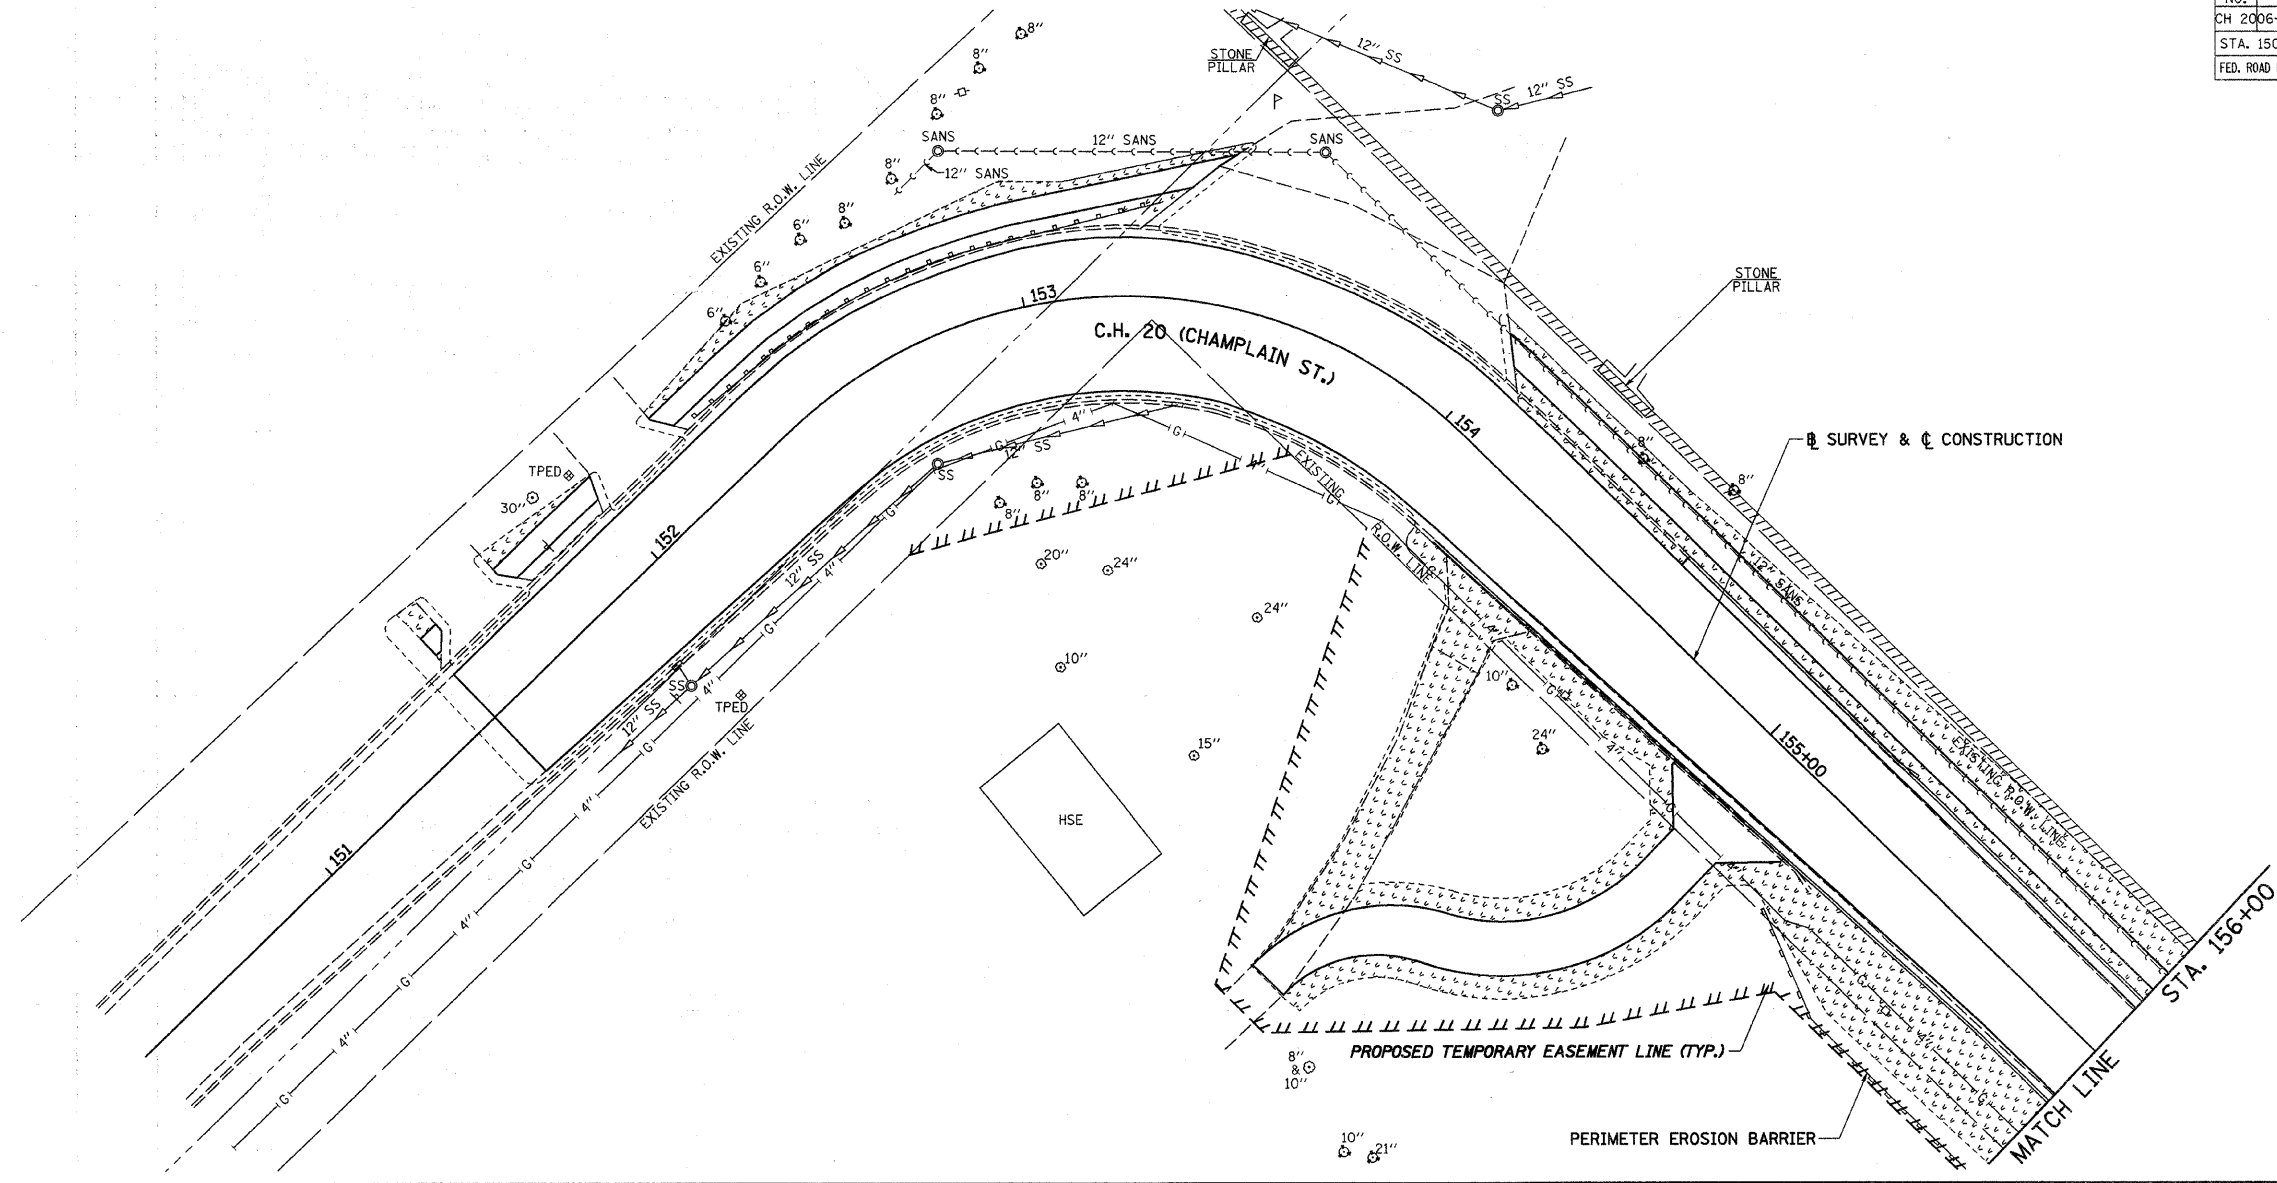


RTE. NO.	SECTION	COUNTY	TOTAL SHEETS	SHEET NO.
CH 2006-00275-00-PV		LaSALLE	218	107
STA. 150+49.11		TO STA. 162+00		
FED. ROAD DIST. NO. 3		ILLINOIS FED. AID PROJECT		
CONTRACT NO. 87352				

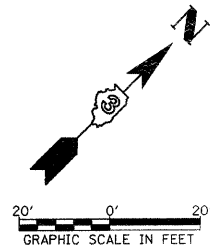

TEMPORARY EROSION CONTROL LEGEND

- ⊕ INLET AND PIPE PROTECTION
- ⊕ TEMPORARY DITCH CHECKS
- FILTER FABRIC - INLET PROTECTION
- PERIMETER EROSION BARRIER
- ▨ EROSION CONTROL BLANKET
- ▨ MULCH

NOTE:
TEMPORARY EROSION CONTROL SEEDING
OF THE ENTIRE DISTURBED AREA AS
DIRECTED BY THE ENGINEER.

