


RTE. NO.	SECTION	COUNTY	TOTAL SHEETS	SHEET NO.
CH 2006-00275-00-PV		LaSALLE	218	111
STA. 198+00		TO STA. 204+00		
FED. ROAD DIST. NO. 3		ILLINOIS	FED. AID PROJECT	
CONTRACT NO. 87352				

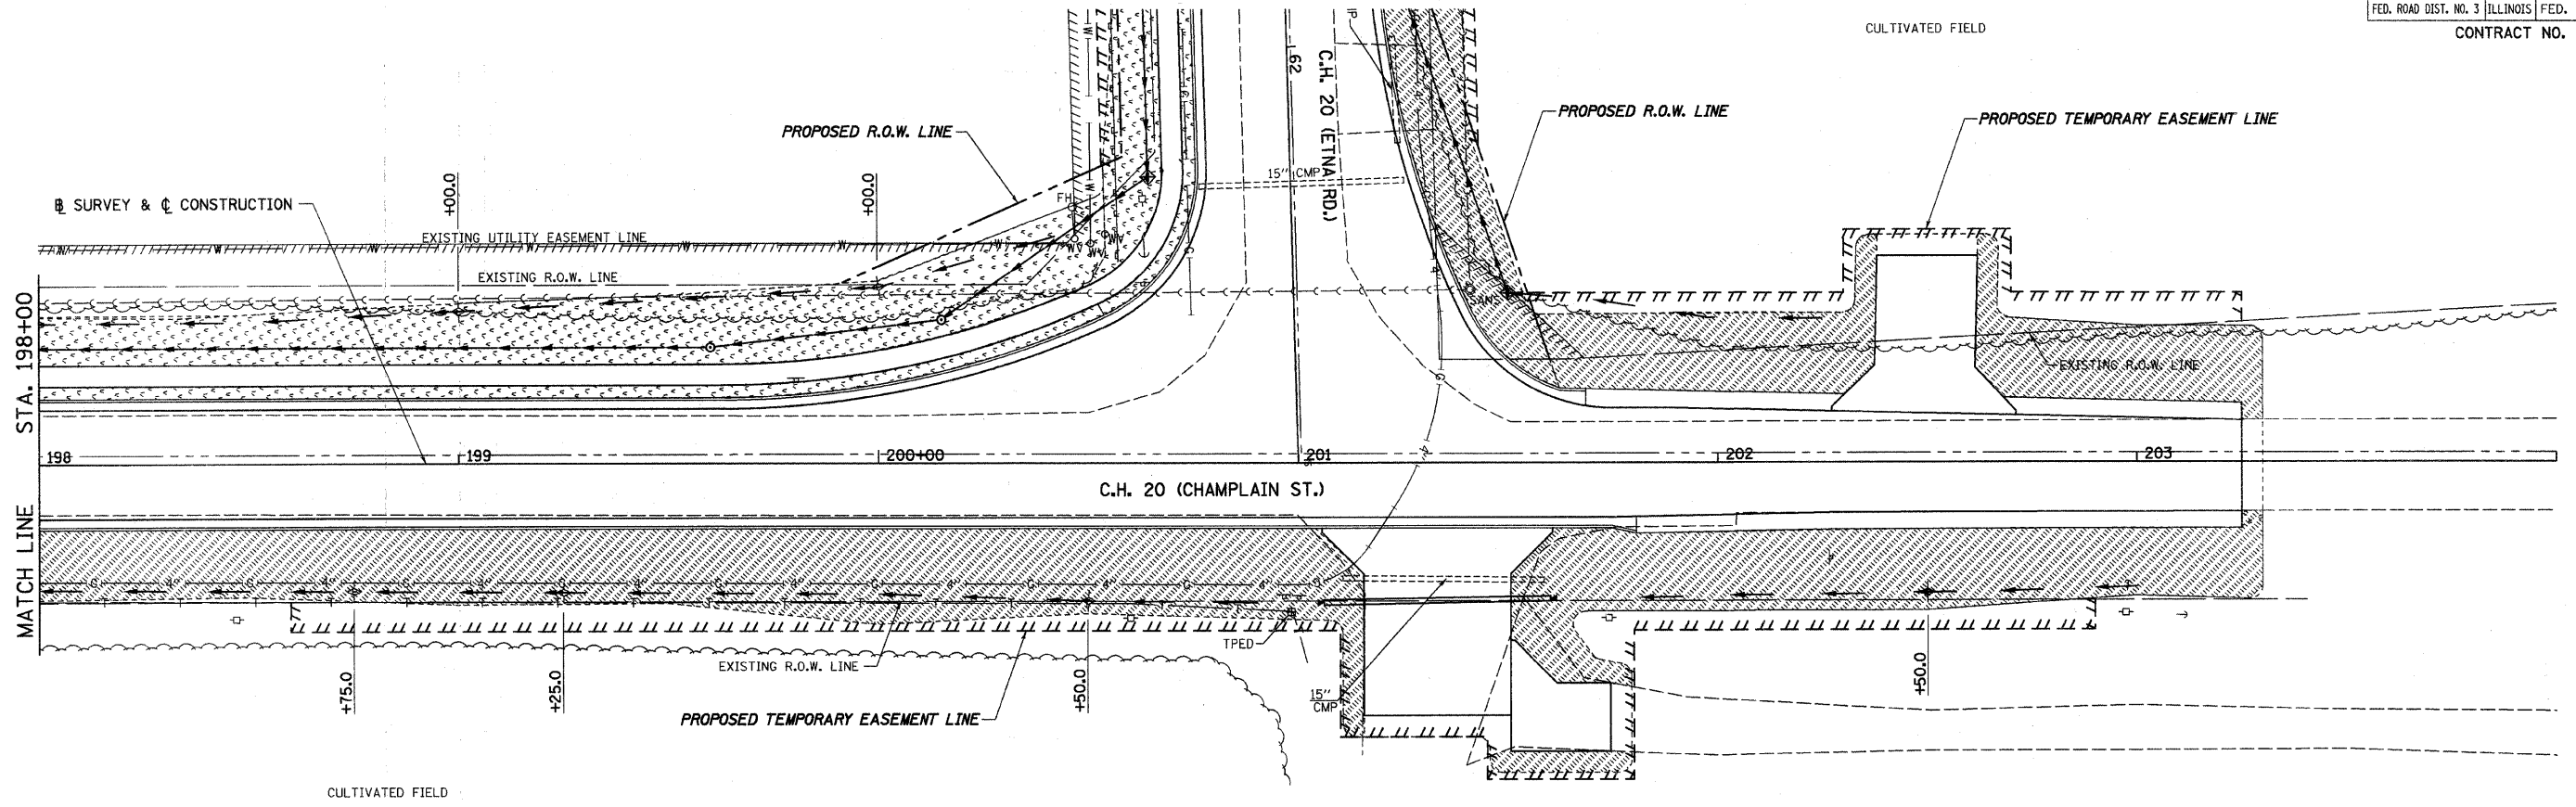

TEMPORARY EROSION CONTROL LEGEND

- ⊕ INLET AND PIPE PROTECTION
- ⊖ TEMPORARY DITCH CHECKS
- FILTER FABRIC - INLET PROTECTION
- PERIMETER EROSION BARRIER
- ▨ EROSION CONTROL BLANKET
- ▩ MULCH

NOTE:
 TEMPORARY EROSION CONTROL SEEDING
 OF THE ENTIRE DISTURBED AREA AS
 DIRECTED BY THE ENGINEER.

