

 
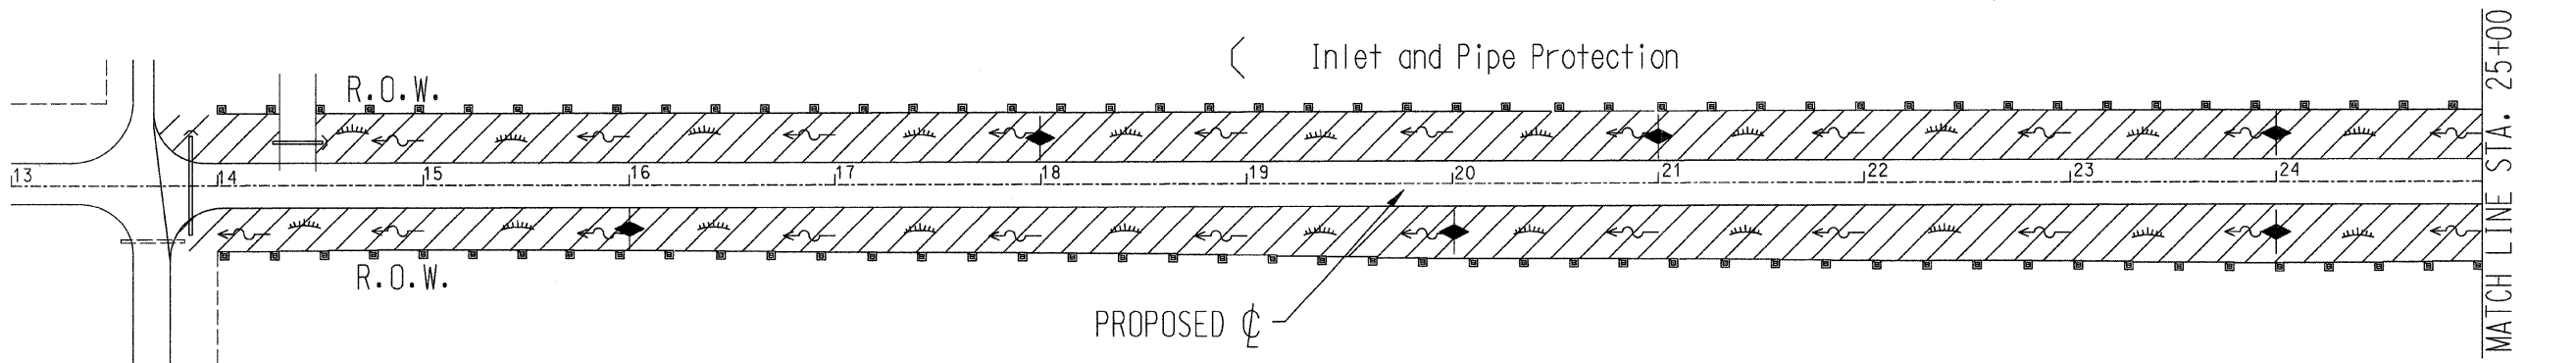


EROSION CONTROL PLAN

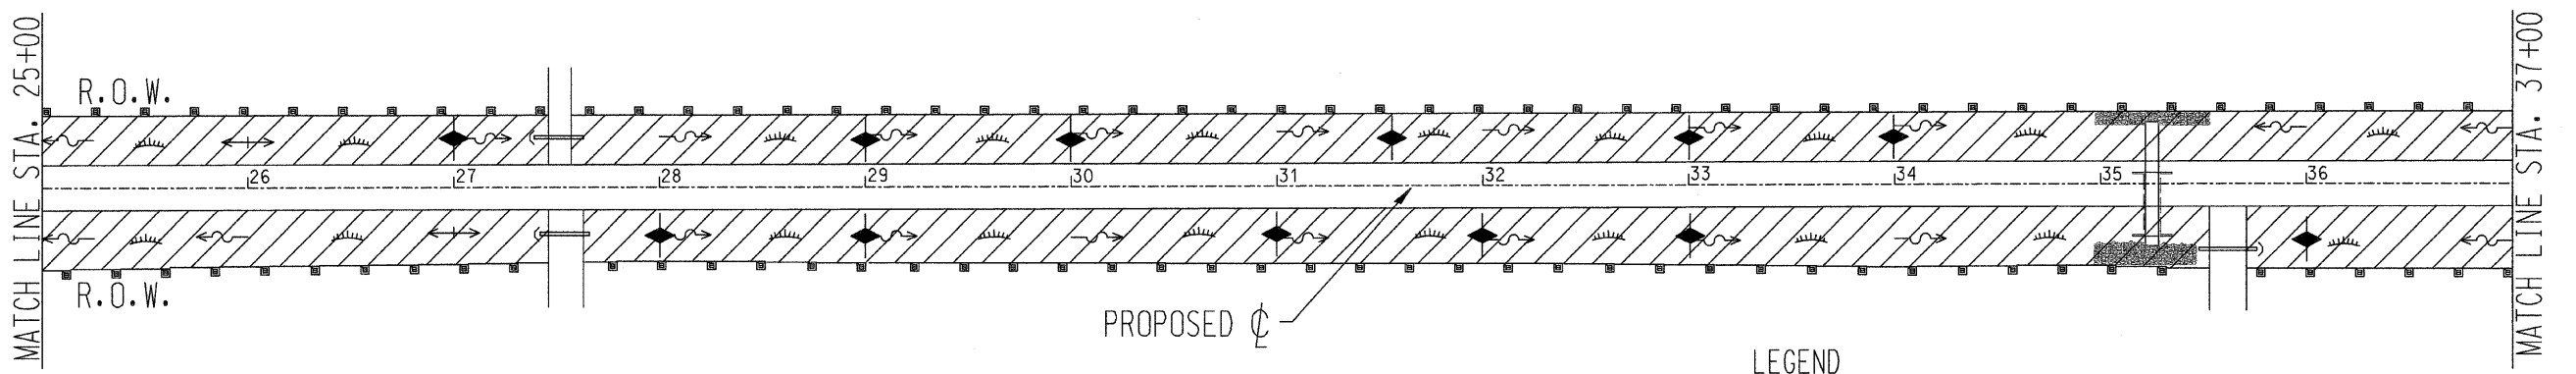

ROUTE NO	SECTION	COUNTY	TOTAL SHEETS	SHEET NO
48	*	KANKAKEE	56	24
CONTRACT NO.		87374		
		* 85-00221-00-BR		

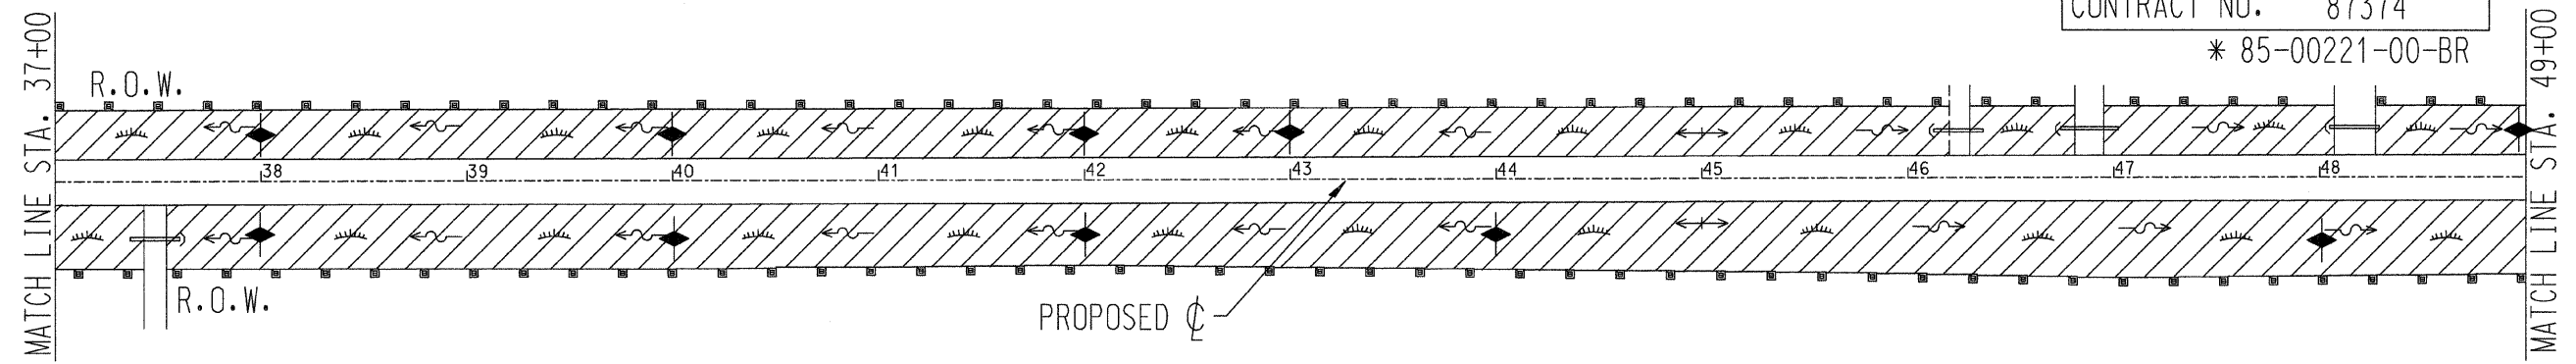

- LEGEND
- } Temporary Erosion Control
} Rip Rap
 - Seeding, Class 2 (Special) & Mulch, Method 3
→ Direction of Flow
 - Perimeter Erosion Barrier
◇ Temporary Ditch Check
 - { Inlet and Pipe Protection