


EROSION CONTROL PLAN

NO SCALE

ROUTE NO	SECTION	COUNTY	TOTAL SHEETS	SHEET NO
CH 48	*	KANKAKEE	56	25

CONTRACT NO. 87374
* 85-00221-00-BR

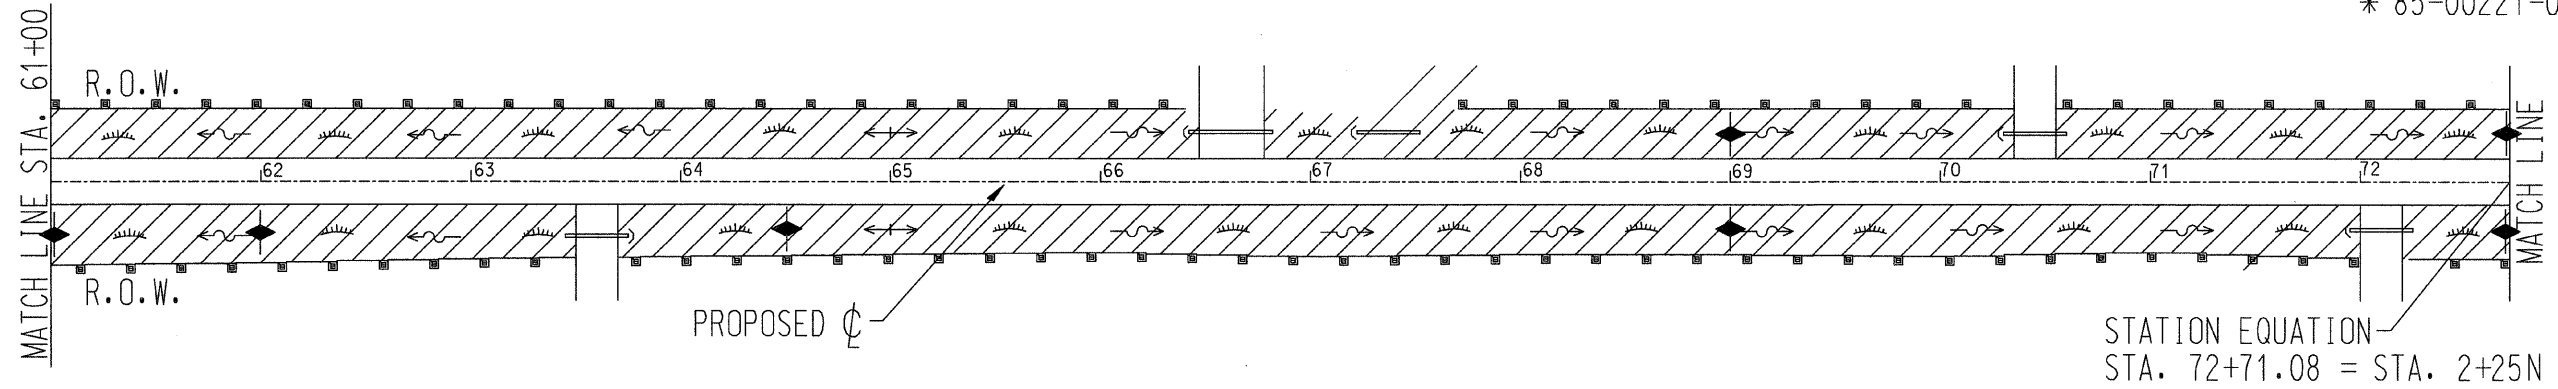

LEGEND

- | | |
|---|--|
| <ul style="list-style-type: none"> Temporary Erosion Control Seeding, Class 2 (Special) & Mulch, Method 3 Perimeter Erosion Barrier Inlet and Pipe Protection | <ul style="list-style-type: none"> Rip Rap Direction of Flow Temporary Ditch Check |
|---|--|

