
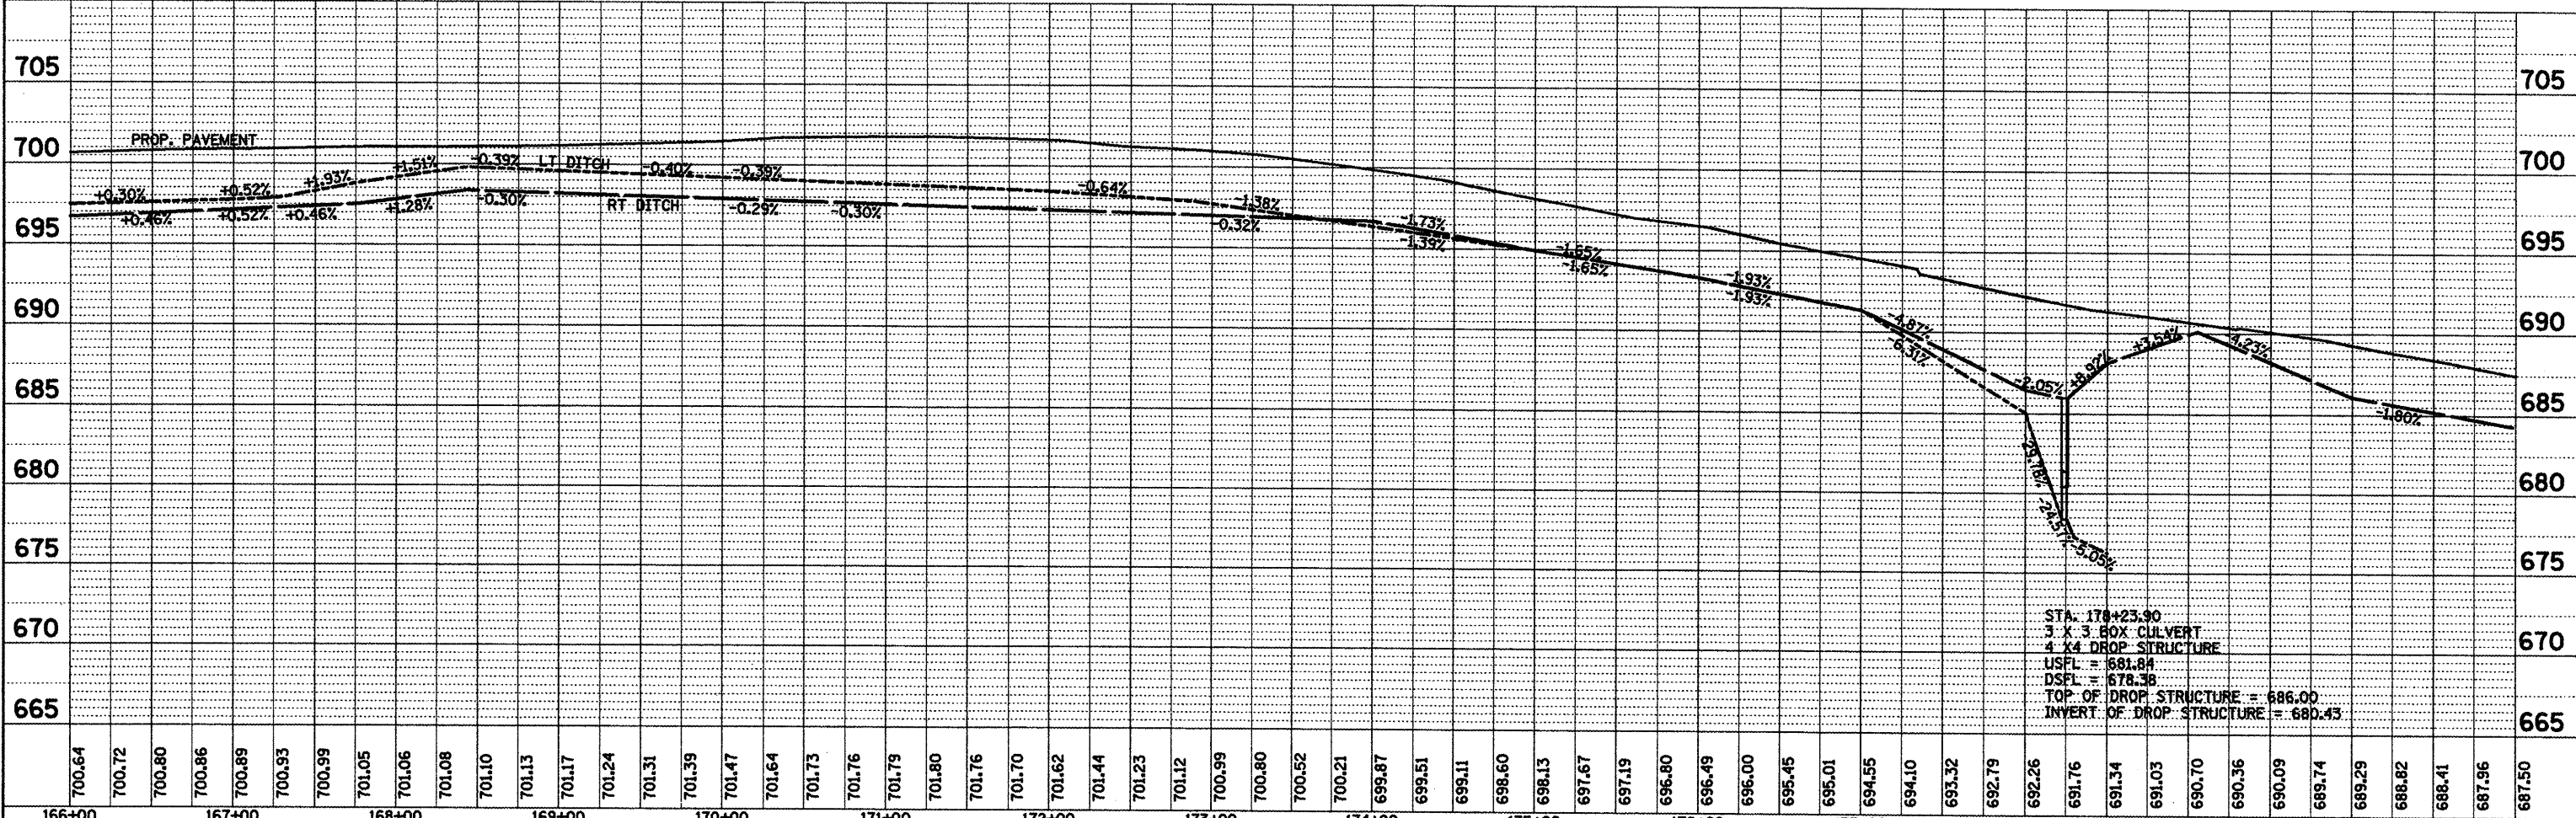


PLAN	SURVEYED	BY	DATE
	PLOTTED		
	CHECKED		
	RT. OF WAY CHECKED		
	NO. _____		
	ADD FILE NAME		

PROFILE	SURVEYED	BY	DATE
	PLOTTED		
	CHECKED		
	STRUCTURE NOTATION OK'D		
	NO. _____		

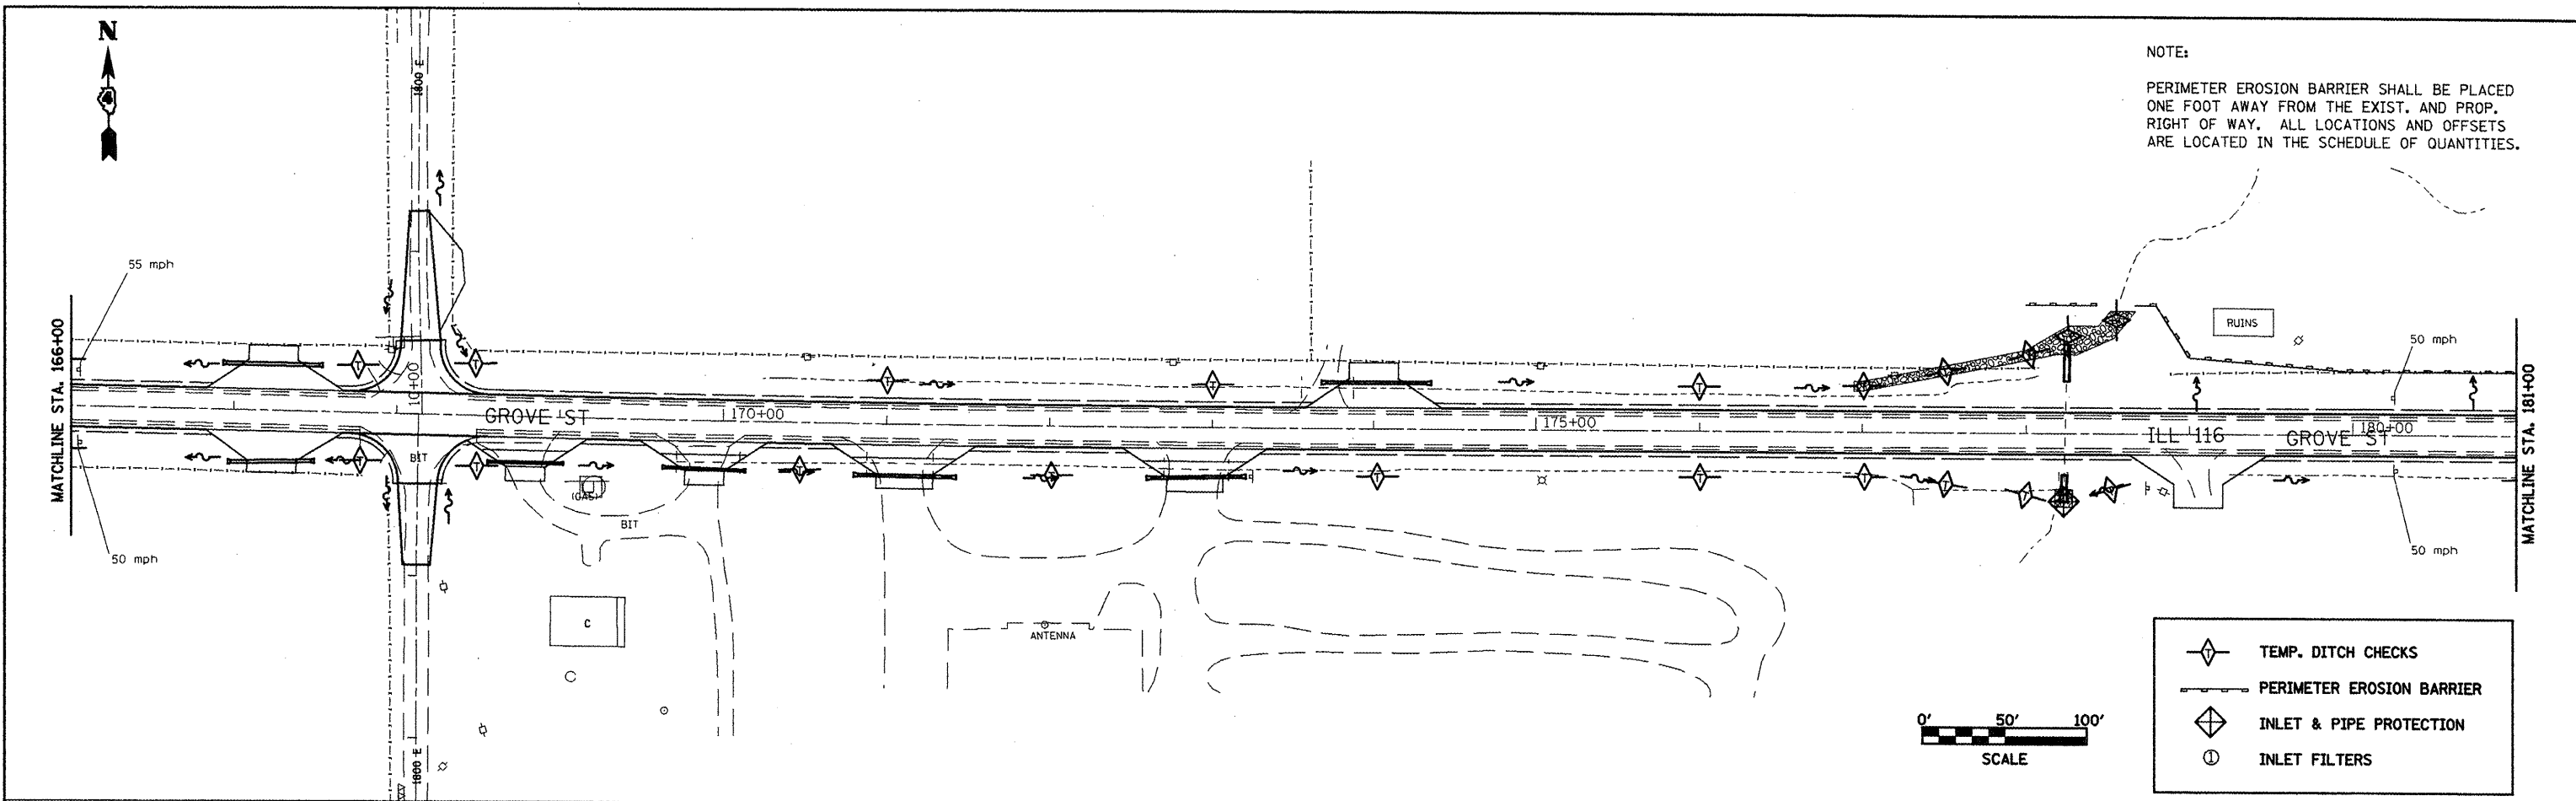

FILE NAME = drandetail.dgn	USER NAME = ghidname	DESIGNED -	REVISED -	STATE OF ILLINOIS DEPARTMENT OF TRANSPORTATION				TEMPORARY EROSION CONTROL IL 116 STA. 166+00 TO STA. 181+00				F.A.P. RTE. = 665	SECTION	COUNTY = HENDERSON	TOTAL SHEETS = 203	SHEET NO. = 203
	PLOT SCALE = 100.0000' / IN.	CHECKED -	REVISED -					SCALE: _____				SHEET NO. OF SHEETS	STA. TO STA.	CONTRACT NO. 88773		
	PLOT DATE = 1/28/2009	DATE -	REVISED -													