
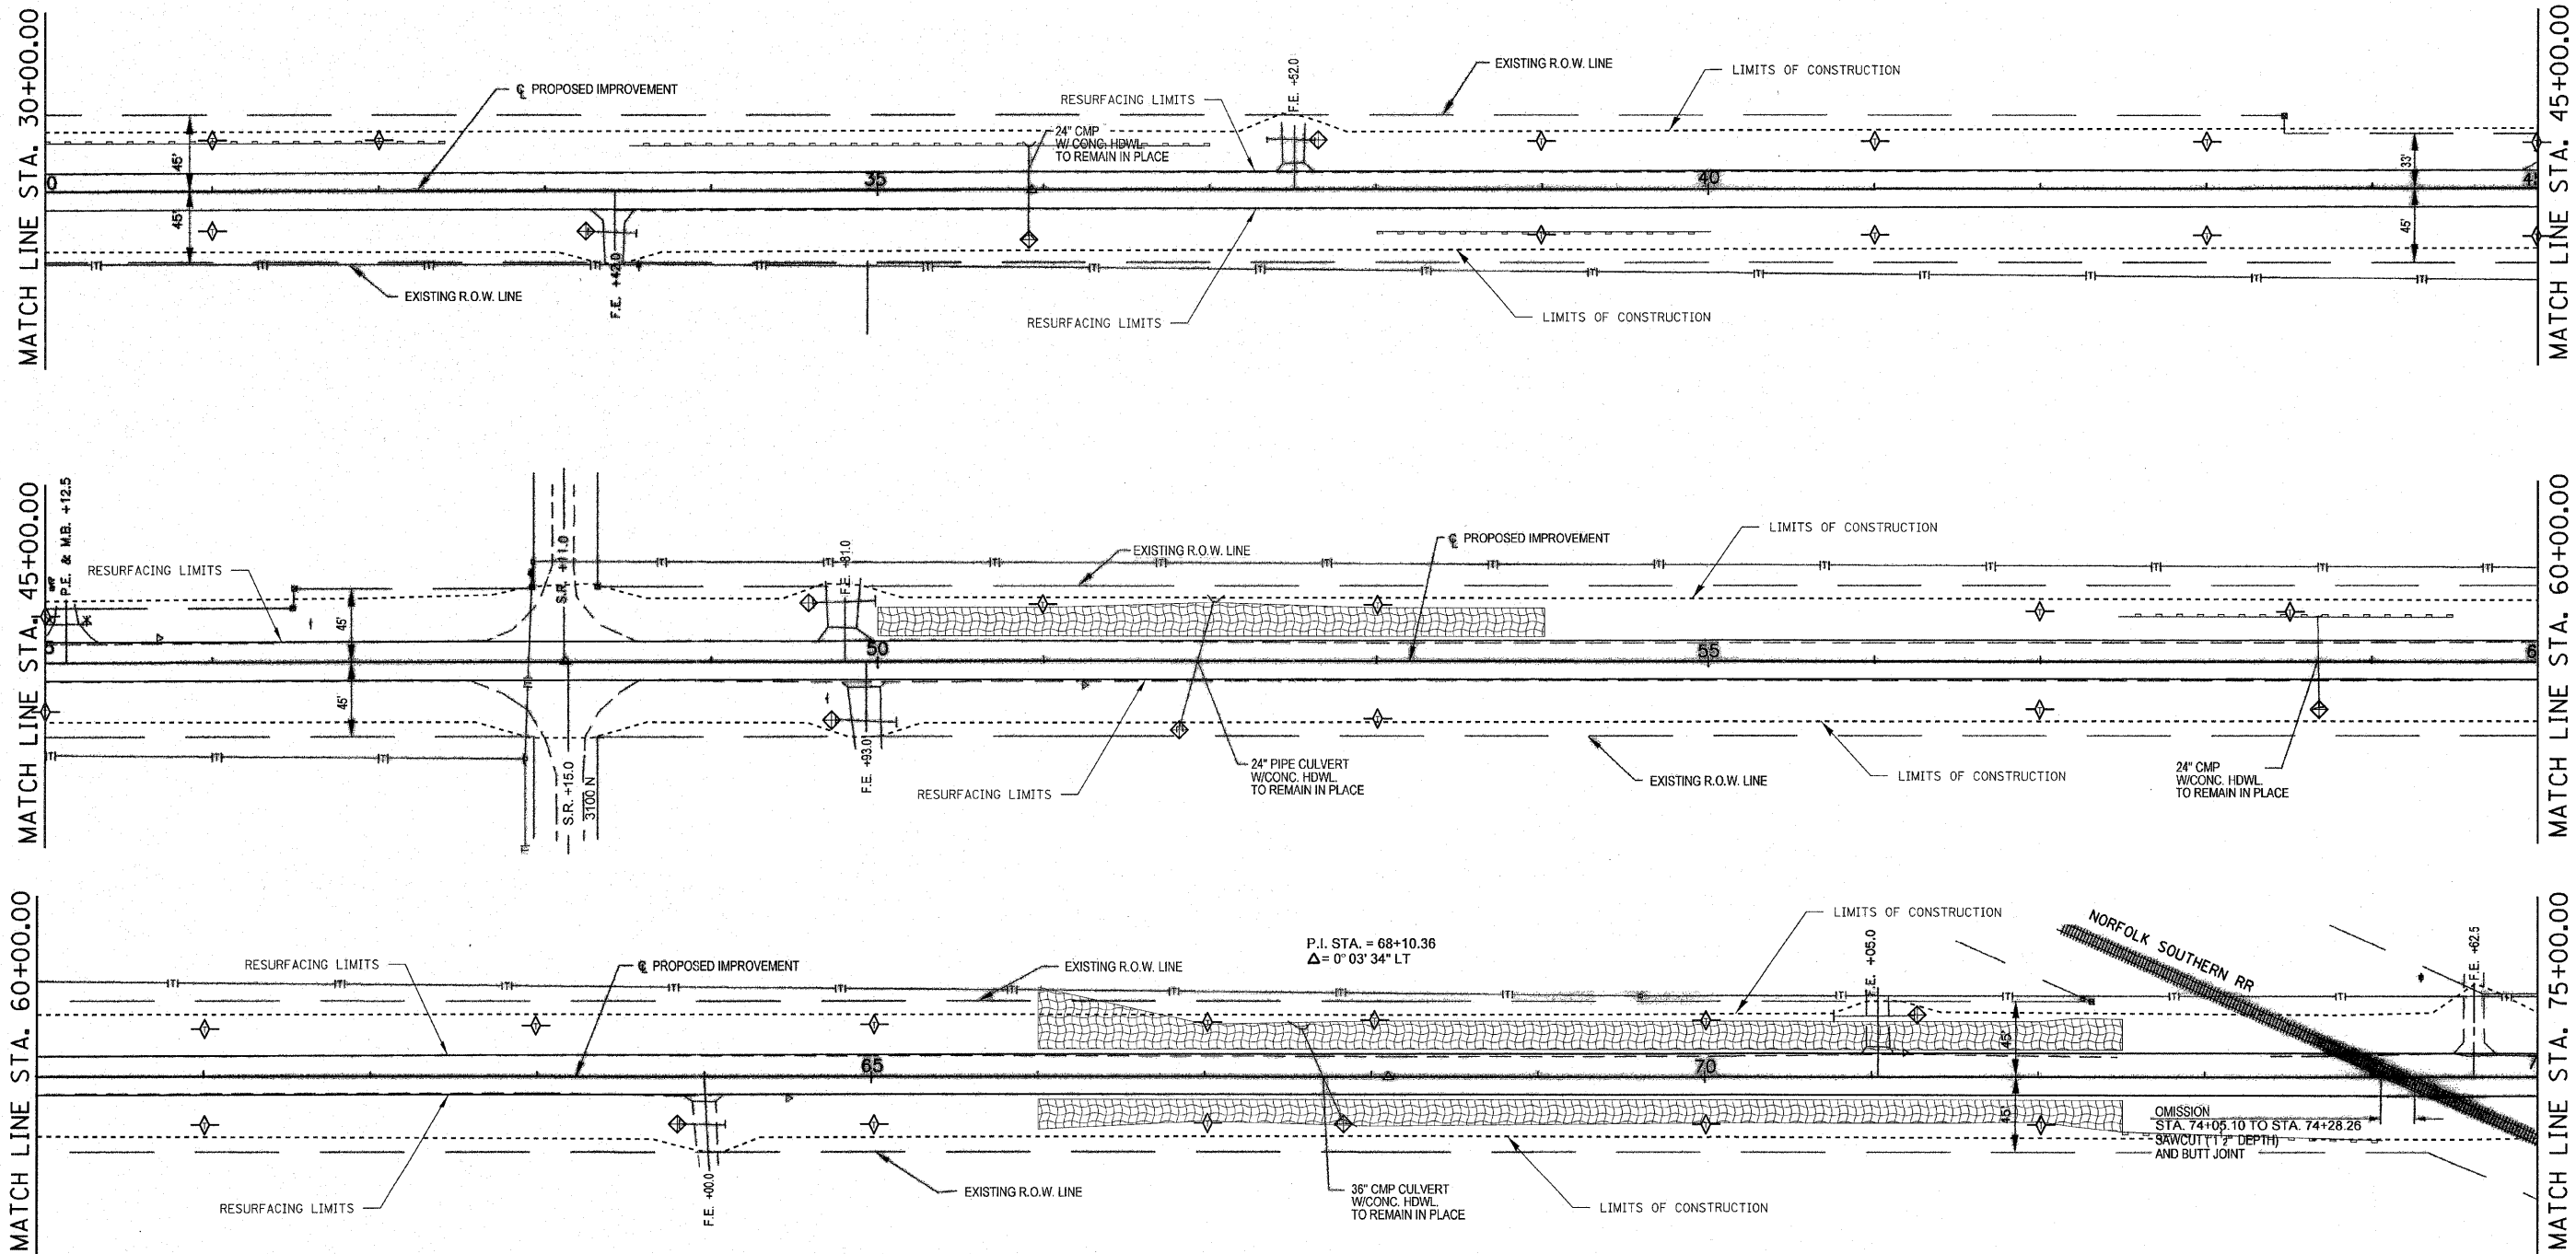


EROSION CONTROL PLAN & STORMWATER POLLUTION PREVENTION PLAN

ROUTE NO.	SECTION	COUNTY	TOTAL SHEETS	SHEET NO.
FAS 495	95-00215-01-RS	PIATT	21	18
FED. ROAD DIST. NO.		ILLINOIS	FED. AID PROJECT	
CONTRACT NO. 91383				

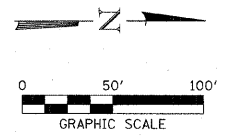

- LEGEND**
- PERIMETER EROSION BARRIER
 - INLET AND PIPE PROTECTION
 - TEMPORARY DITCH CHECK
 - EROSION CONTROL BLANKET

HAMPTON, LENZINI & RENWICK, INC.
CIVIL & STRUCTURAL ENGINEERS

HLR

3085 STEVENSON DRIVE, SUITE 201
SPRINGFIELD, ILLINOIS 62703
(217) 546-3400

ELGIN • SPRINGFIELD

PROJECT NUMBER: 03-75-0007-1 DATE: 02/28/08
DESIGNED: L.F.S CHECKED: S.W.M. DRAWN: WJS

EROSION CONTROL PLAN

SECTION 95-00215-01-RS

FAS 495 C.H. 2

PIATT COUNTY