


SW 1/4 SEC. 22, T.19N., R.9E., 3rd P.M.
CHAMPAIGN COUNTY, ILLINOIS

CONTRACT NO. 91391

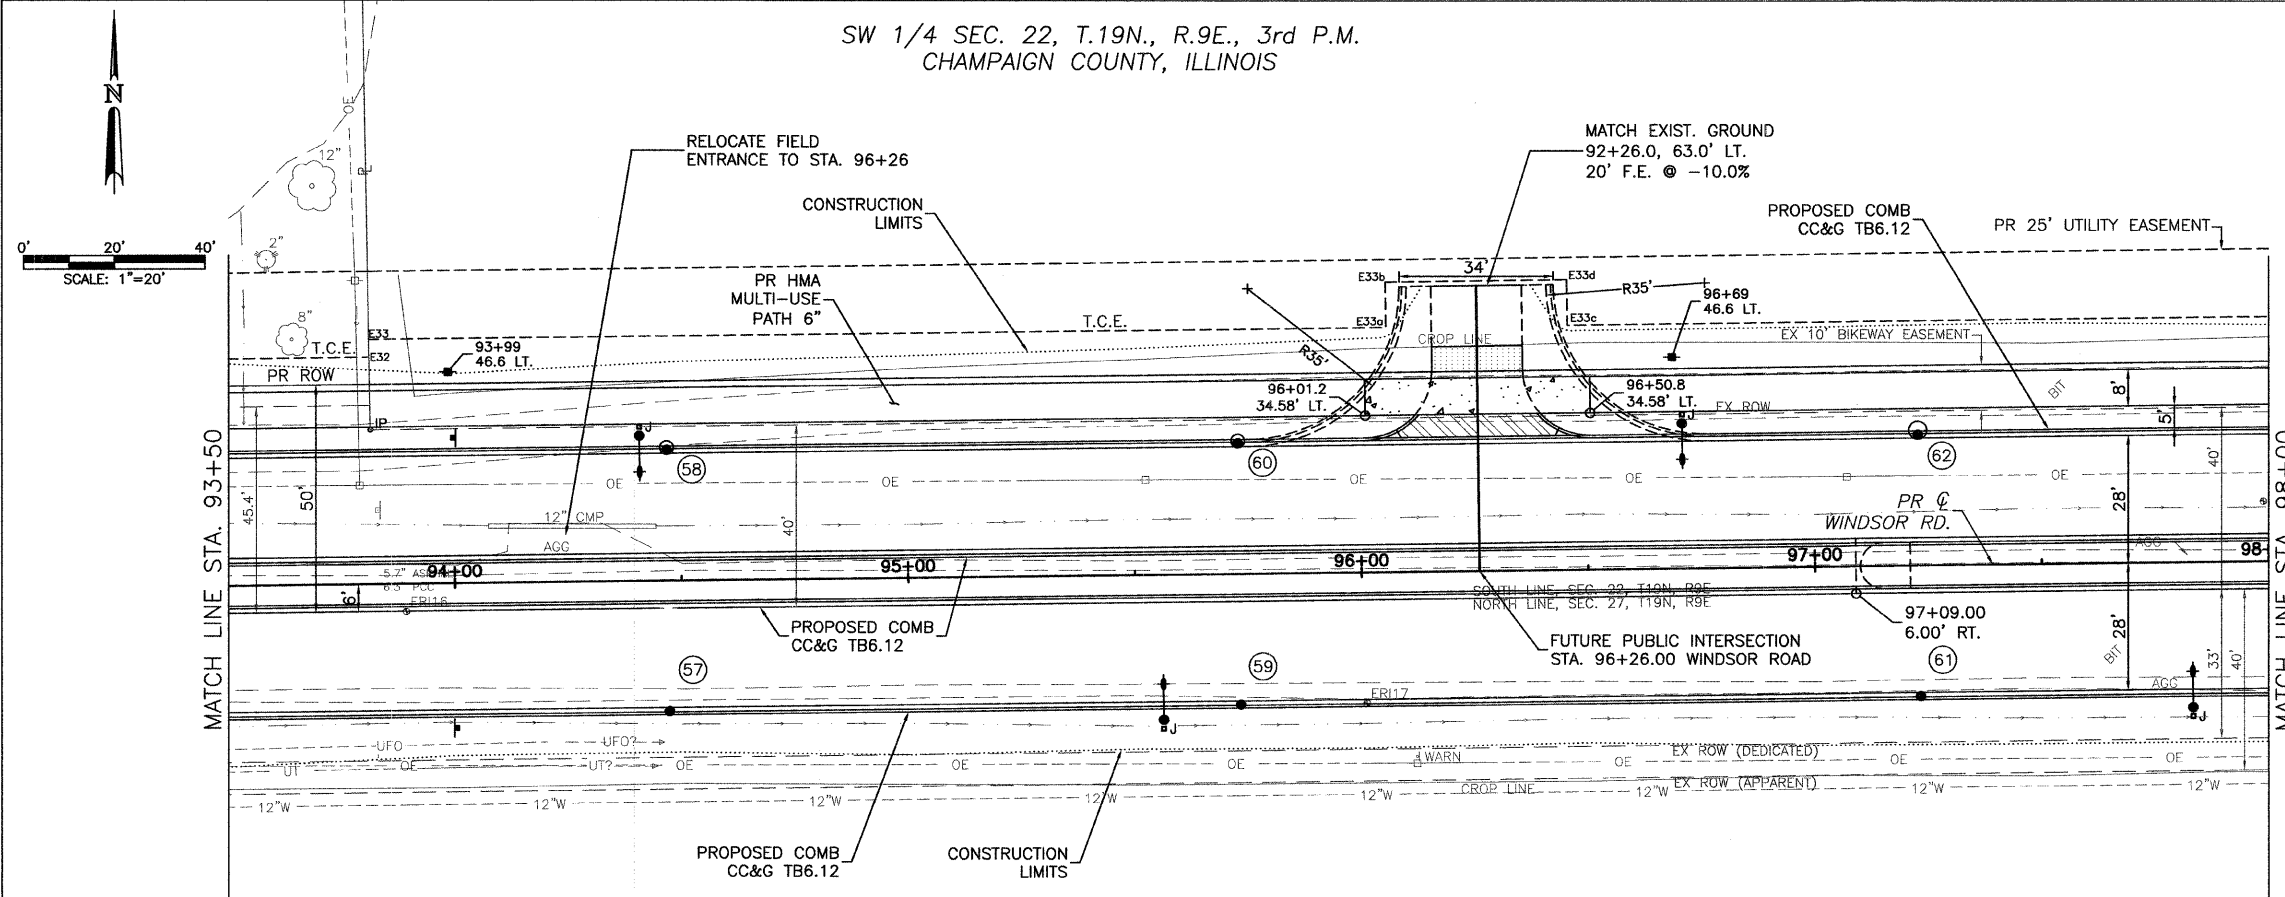

CITY OF URBANA
PUBLIC WORKS
ENGINEERING DIVISION



TEMPORARY CONSTRUCTION EASEMENT STATIONS AND OFFSETS

| POINT | STATION | OFFSET |
|-------|----------|----------|
| E32 | 93+81.57 | 54.00 LT |
| E33 | 93+81.59 | 50.00 LT |
| E33a | 96+06.00 | 54.00 LT |
| E33b | 96+06.00 | 64.00 LT |
| E33c | 96+46.00 | 54.00 LT |
| E33d | 96+46.00 | 64.00 LT |


MULTI-USE PATH/SIDEWALK CROSS SLOPES

| LOCATION | SLOPE |
|---------------------------|-------|
| LT. 93+02.00 TO 105+50.00 | 1/8" |

EX UNDERGROUND TELEPHONE NOT SHOWN FROM STA. 94+00 TO STA. 114+00

NW 1/4 SEC. 27, T.19N., R.9E., 3rd P.M.
CHAMPAIGN COUNTY, ILLINOIS

MAR 20 2009 10:35AM PP 57A93+50-98+00.DWG

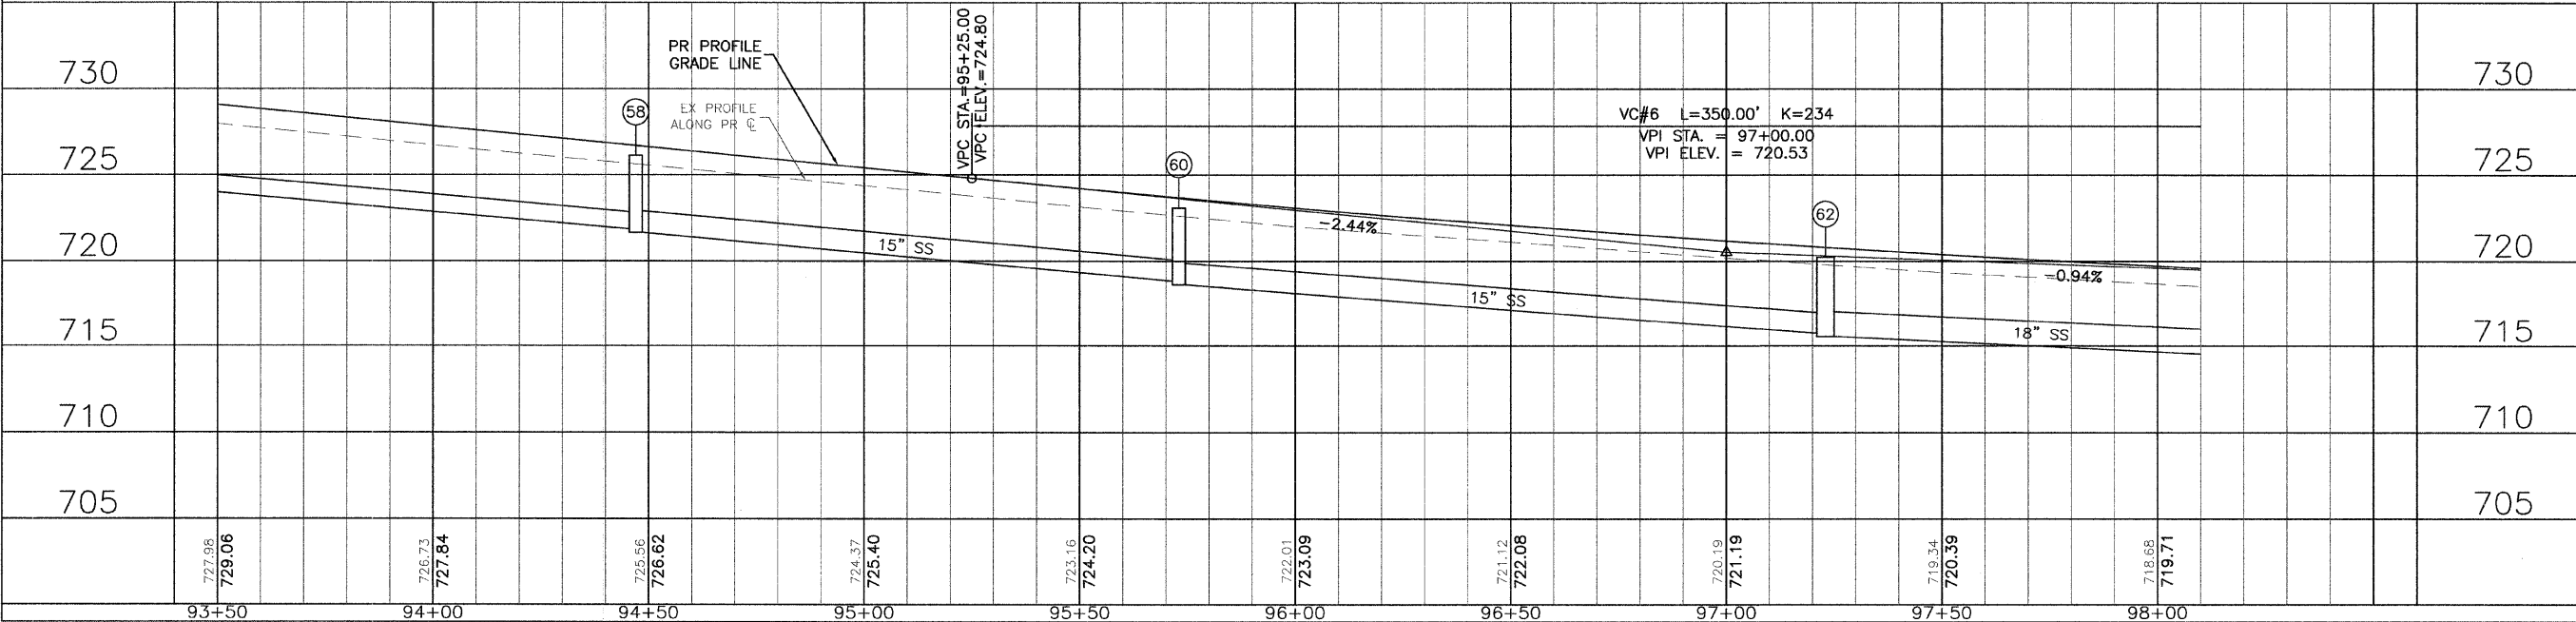

WINDSOR ROAD IMPROVEMENTS
PLAN AND PROFILES
STA 93+50 TO STA 98+00

SHEET NO.
42
OF
145